


NOTE: CHAINAGES SHOWN ARE ALONG  
W. P. OF ARCHIBALD STREET

ARCHIBALD STREET

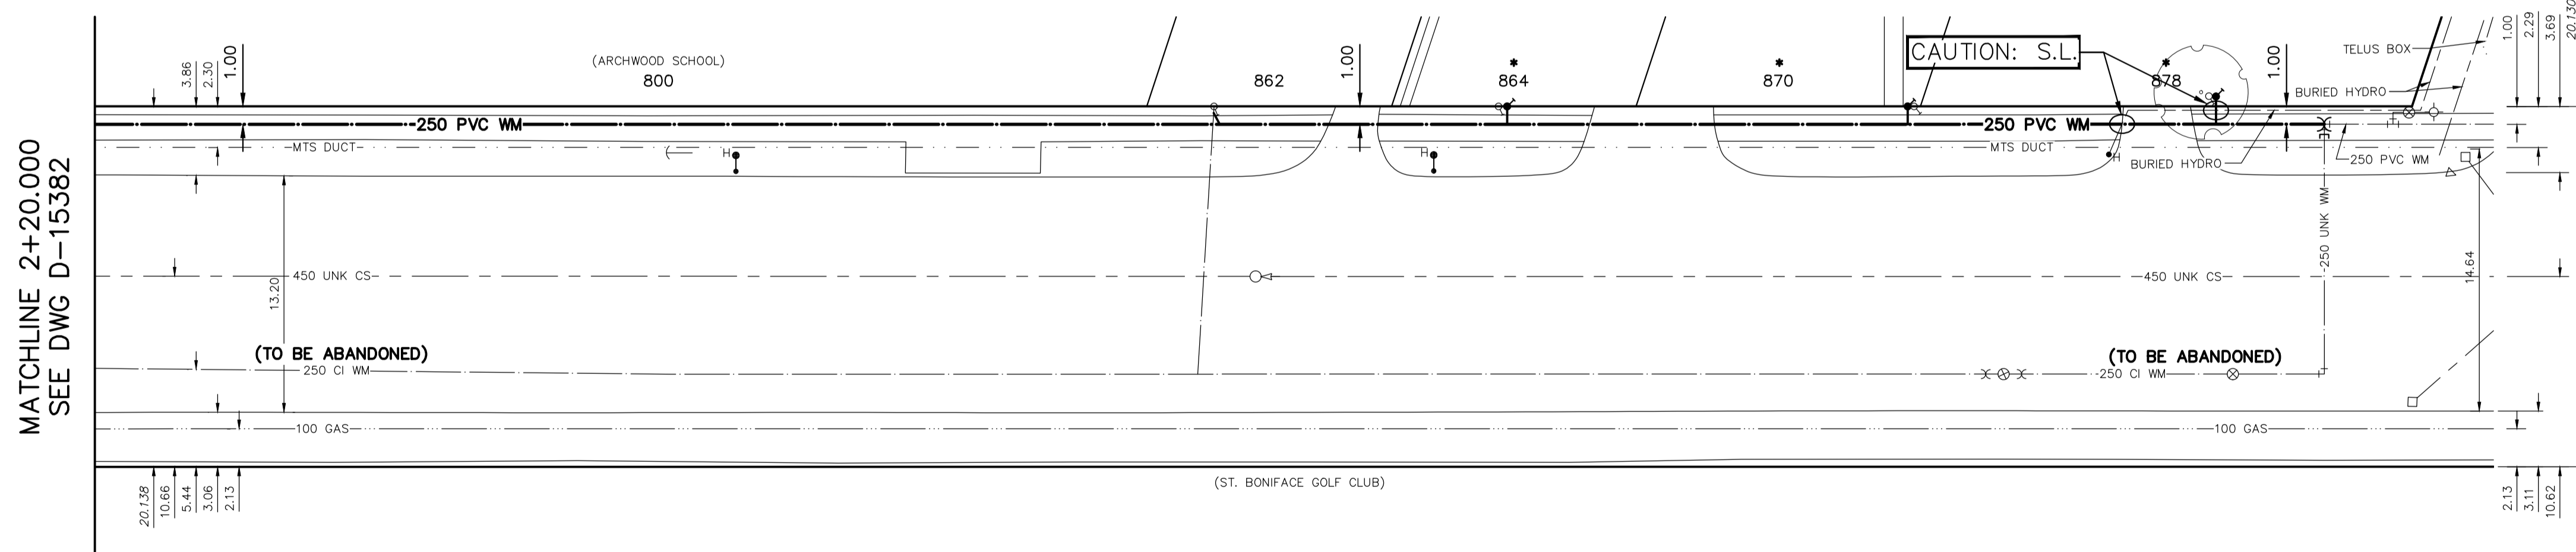

MAGINOT ST


WATER SERVICE INFORMATION

ADDRESS	SIZE (mm) MATERIAL (STREET)	SIZE (mm) MATERIAL (PROP.)	SHORT & LONG MEASUREMENT	CORP. LOCATION	REMARKS
862 ARCHIBALD ST	20	20	2.20 SNL HSE	0.9 N OF S/C	RECONNECT SERVICE
RESIDENTIAL	CU	CU	66.900>NNL MAGINOT ST	-	-
864 ARCHIBALD ST	-	-	3.95 NSL HSE	-	RENEW TO R W/20 CU
RESIDENTIAL	-	-	51.000>NNL MAGINOT ST	-	-
870 ARCHIBALD ST	-	20	0.66 NSL HSE	-	RENEW TO R W/20 CU
RESIDENTIAL	-	CU	27.800>NNL MAGINOT ST	-	-
878 ARCHIBALD ST	-	20	1.15 SNL HSE	-	RENEW TO R W/20 CU
RESIDENTIAL	-	CU	17.700>NNL MAGINOT ST	-	-

\*SERVICES TO BE RENEWED TO R. ALL OTHERS TO BE RECONNECTED

FOR INDEX SEE  
D-15381

NOTE: ALL VALVES TO BE INSTALLED  
CLOCKWISE TO CLOSE

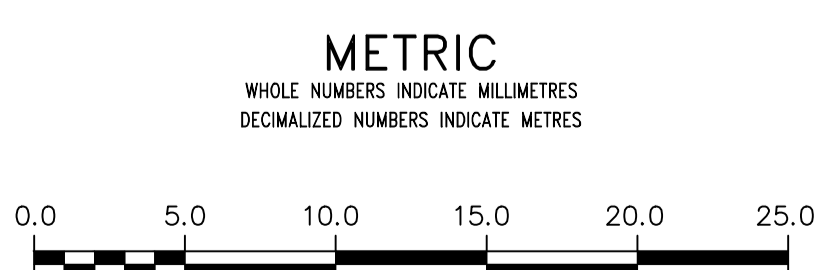

**WARNING**  
IF POWER EQUIPMENT OR EXPLOSIVES ARE TO BE USED FOR EXCAVATION ON THIS PROJECT THE CONTRACTOR MUST:  
1) NOTIFY THE GAS COMPANY OF THE PROPOSED LOCATION OF EXCAVATION.  
2) TAKE PRECAUTION TO AVOID DAMAGE TO GAS COMPANY INSTALLATIONS.  
SEE PROVINCIAL REGULATION 210/72 FOR DETAILS

LOCATION APPROVED  
UNDERGROUND STRUCTURES  
SUPV. U/G STRUCTURES COMMITTEE DATE  
NOTE:  
LOCATION OF UNDERGROUND STRUCTURES AS SHOWN ARE BASED ON THE BEST INFORMATION AVAILABLE BUT NO GUARANTEE IS GIVEN THAT ALL EXISTING UTILITIES ARE SHOWN OR THAT THE GIVEN LOCATIONS ARE EXACT. CONFIRMATION OF EXISTENCE AND EXACT LOCATION OF ALL SERVICES MUST BE OBTAINED FROM THE INDIVIDUAL UTILITIES BEFORE PROCEEDING WITH CONSTRUCTION.

B.M. ELEV.		DESIGNED BY		CHECKED BY	
		TGS		SC	
		BL		KZ	
		SCALE:		RELEASED FOR CONSTRUCTION	
		HORIZONTAL	1:250	K.ZUREK	
		VERTICAL	1:50	DATE 2019 04 05	
		DATE	2019 04 08	DATE 2019 04 05	
NO.	REVISIONS	DATE	BY		

ENGINEER'S SEAL  
ORIGINAL  
SIGNED BY  
S.R.J.  
COURNOYER  
19/04/04  
CONSULTANT DRAWING NUMBER

**THE CITY OF WINNIPEG**  
WATER AND WASTE DEPARTMENT  
ENGINEERING DIVISION

2019 WATER MAIN RENEWALS  
CONTRACT 2  
ARCHIBALD STREET  
220 S OF GUILBAULT STREET TO  
MAGINOT STREET

SHEET 5 OF 15  
CITY DRAWING NUMBER  
D-15384