


WATER SERVICE INFORMATION


ADDRESS	SIZE (mm) MATERIAL (STREET)	SIZE (mm) MATERIAL (PROP.)	SHORT & LONG MEASUREMENT	CORP. LOCATION	REMARKS
1 BARBERRY RD RESIDENTIAL	-	20	0.90 EWL HSE	-	RECONNECT SERVICE
2 BARBERRY RD RESIDENTIAL	-	CU	6.566 EEL DRAKE BLVD	-	RECONNECT SERVICE
3 BARBERRY RD RESIDENTIAL	-	CU	0.69 WML HSE	-	RECONNECT SERVICE
4 BARBERRY RD RESIDENTIAL	-	20	6.825 EEL DRAKE BLVD	-	RECONNECT SERVICE
5 BARBERRY RD RESIDENTIAL	-	CU	21.484 EEL DRAKE BLVD	-	RECONNECT SERVICE
6 BARBERRY RD RESIDENTIAL	-	CU	23.717 EEL DRAKE BLVD	-	RECONNECT SERVICE
7 BARBERRY RD RESIDENTIAL	-	20	1.65 WML HSE	-	RECONNECT SERVICE
8 BARBERRY RD RESIDENTIAL	-	CU	38.369 EEL DRAKE BLVD	-	RECONNECT SERVICE
9 BARBERRY RD RESIDENTIAL	-	20	2.37 EWL HSE	-	RECONNECT SERVICE
10 BARBERRY RD RESIDENTIAL	-	CU	40.790 EEL DRAKE BLVD	-	RECONNECT SERVICE
11 BARBERRY RD RESIDENTIAL	-	20	0.50 WML HSE	-	RECONNECT SERVICE
12 BARBERRY RD RESIDENTIAL	-	CU	54.665 EEL DRAKE BLVD	-	RECONNECT SERVICE
	-	20	OPP WML HSE	-	RECONNECT SERVICE
	-	CU	55.305 EEL DRAKE BLVD	-	RECONNECT SERVICE
	-	20	2.88 EWL HSE	-	RECONNECT SERVICE
	-	CU	75.172 EEL DRAKE BLVD	-	RECONNECT SERVICE
	-	20	1.28 EWL HSE	-	RECONNECT SERVICE
	-	CU	75.273 EEL DRAKE BLVD	-	RECONNECT SERVICE
	-	20	0.89 WML HSE	-	RECONNECT SERVICE
	-	CU	88.759 EEL DRAKE BLVD	-	RECONNECT SERVICE
	-	20	0.81 EWL HSE	-	RECONNECT SERVICE
	-	CU	90.785 EEL DRAKE BLVD	-	RECONNECT SERVICE

* SERVICES TO BE RENEWED TO R. ALL OTHERS TO BE RECONNECTED

NOTE: CHAINAGES SHOWN ARE ALONG N. P. OF BARBERRY ROAD (S-LEG)

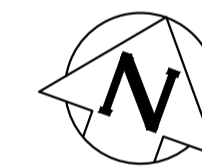


BARBERRY ROAD (S-LEG)

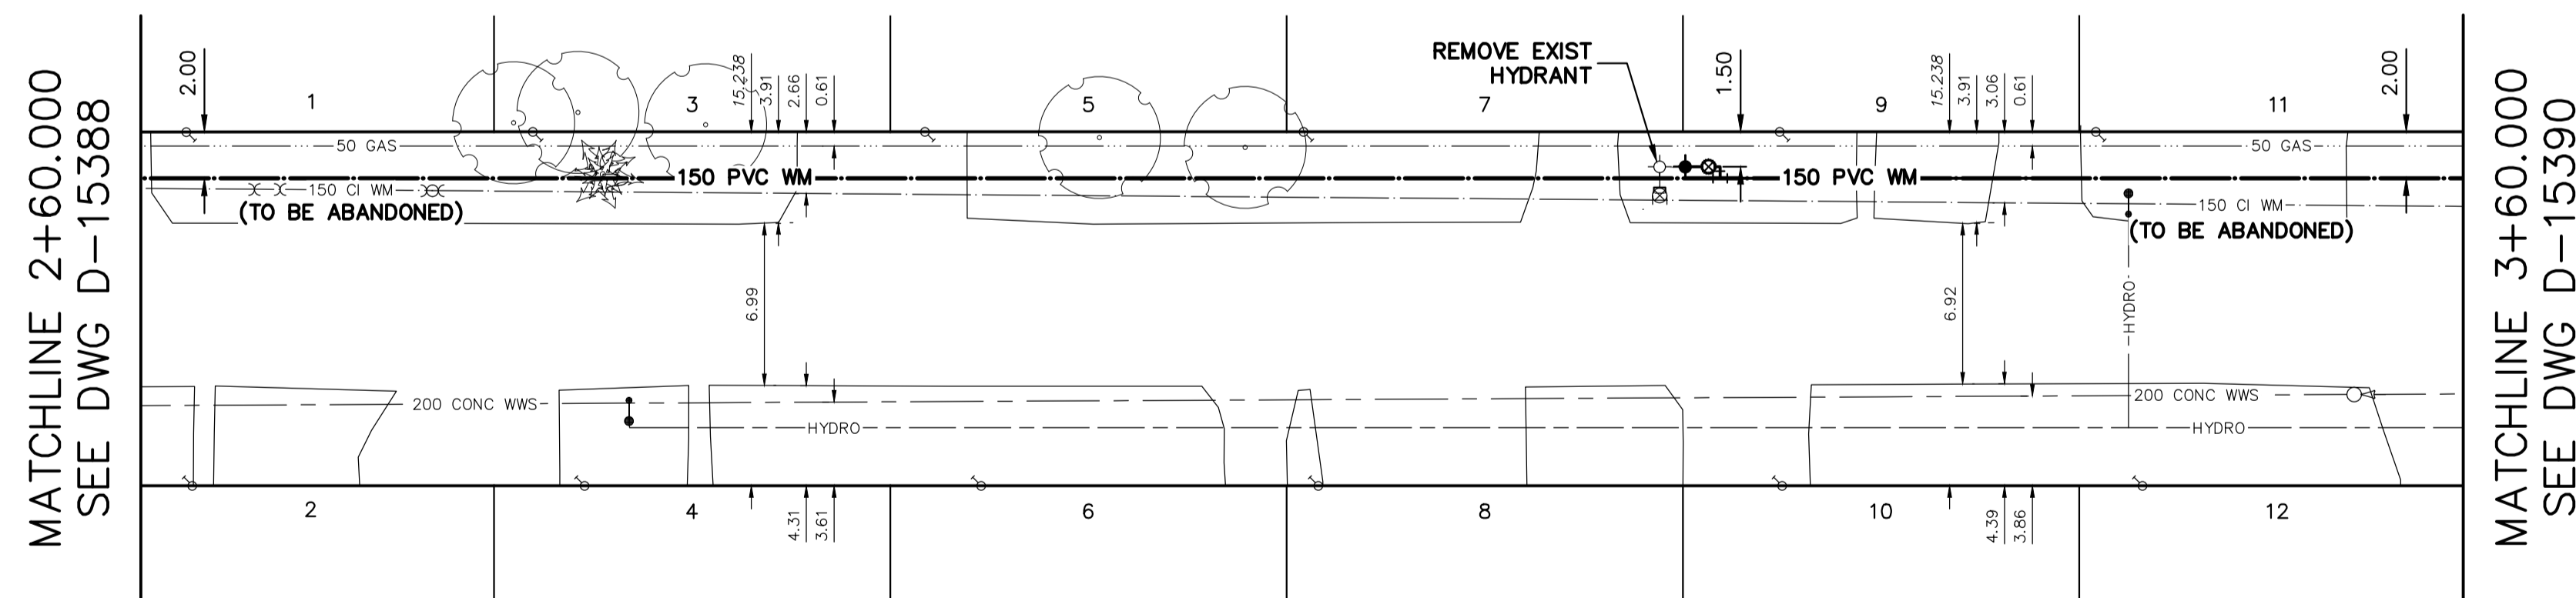

FOR INDEX SEE D-15381

NOTE: ALL VALVES TO BE INSTALLED COUNTERCLOCKWISE TO CLOSE

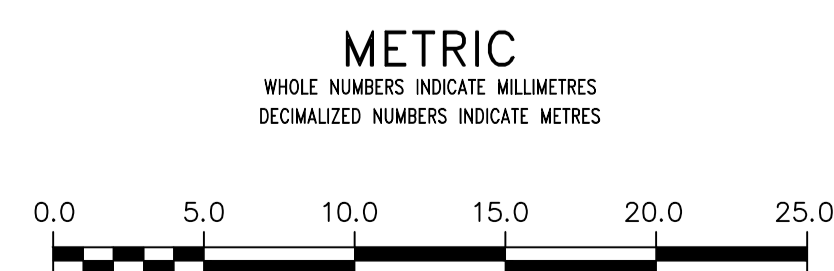

WARNING
 IF POWER EQUIPMENT OR EXPLOSIVES ARE TO BE USED FOR EXCAVATION ON THIS PROJECT THE CONTRACTOR MUST:
 1) NOTIFY THE GAS COMPANY OF THE PROPOSED LOCATION OF EXCAVATION.
 2) TAKE PRECAUTION TO AVOID DAMAGE TO GAS COMPANY INSTALLATIONS.
 SEE PROVINCIAL REGULATION 210/72 FOR DETAILS

LOCATION APPROVED UNDERGROUND STRUCTURES
 SUPV. U/G STRUCTURES COMMITTEE DATE
 NOTE:
 LOCATION OF UNDERGROUND STRUCTURES AS SHOWN ARE BASED ON THE BEST INFORMATION AVAILABLE BUT NO GUARANTEE IS GIVEN THAT ALL EXISTING UTILITIES ARE SHOWN OR THAT THE GIVEN LOCATIONS ARE EXACT. CONFIRMATION OF EXISTENCE AND EXACT LOCATION OF ALL SERVICES MUST BE OBTAINED FROM THE INDIVIDUAL UTILITIES BEFORE PROCEEDING WITH CONSTRUCTION.

NO.	REVISIONS	DATE	BY

DESIGNED BY	TGS	CHECKED BY	SC
DRAWN BY	BL	APPROVED BY	KZ
SCALE:	RELEASED FOR CONSTRUCTION		
HORIZONTAL	K.ZUREK		
VERTICAL	DATE 2019 04 08		
DATE	2019 04 08	DATE	2019 04 05

ENGINEER'S SEAL
 ORIGINAL SIGNED BY
 S.R.J.
 COURNOYER
 19/04/04
 CONSULTANT DRAWING NUMBER

THE CITY OF WINNIPEG
 WATER AND WASTE DEPARTMENT
 ENGINEERING DIVISION
 2019 WATER MAIN RENEWALS
 CONTRACT 2
BARBERRY ROAD (S-LEG)
 5 E OF DRAKE BOULEVARD TO
 105 E OF DRAKE BOULEVARD

SHEET 10 OF 15
 CITY DRAWING NUMBER
D-15389