
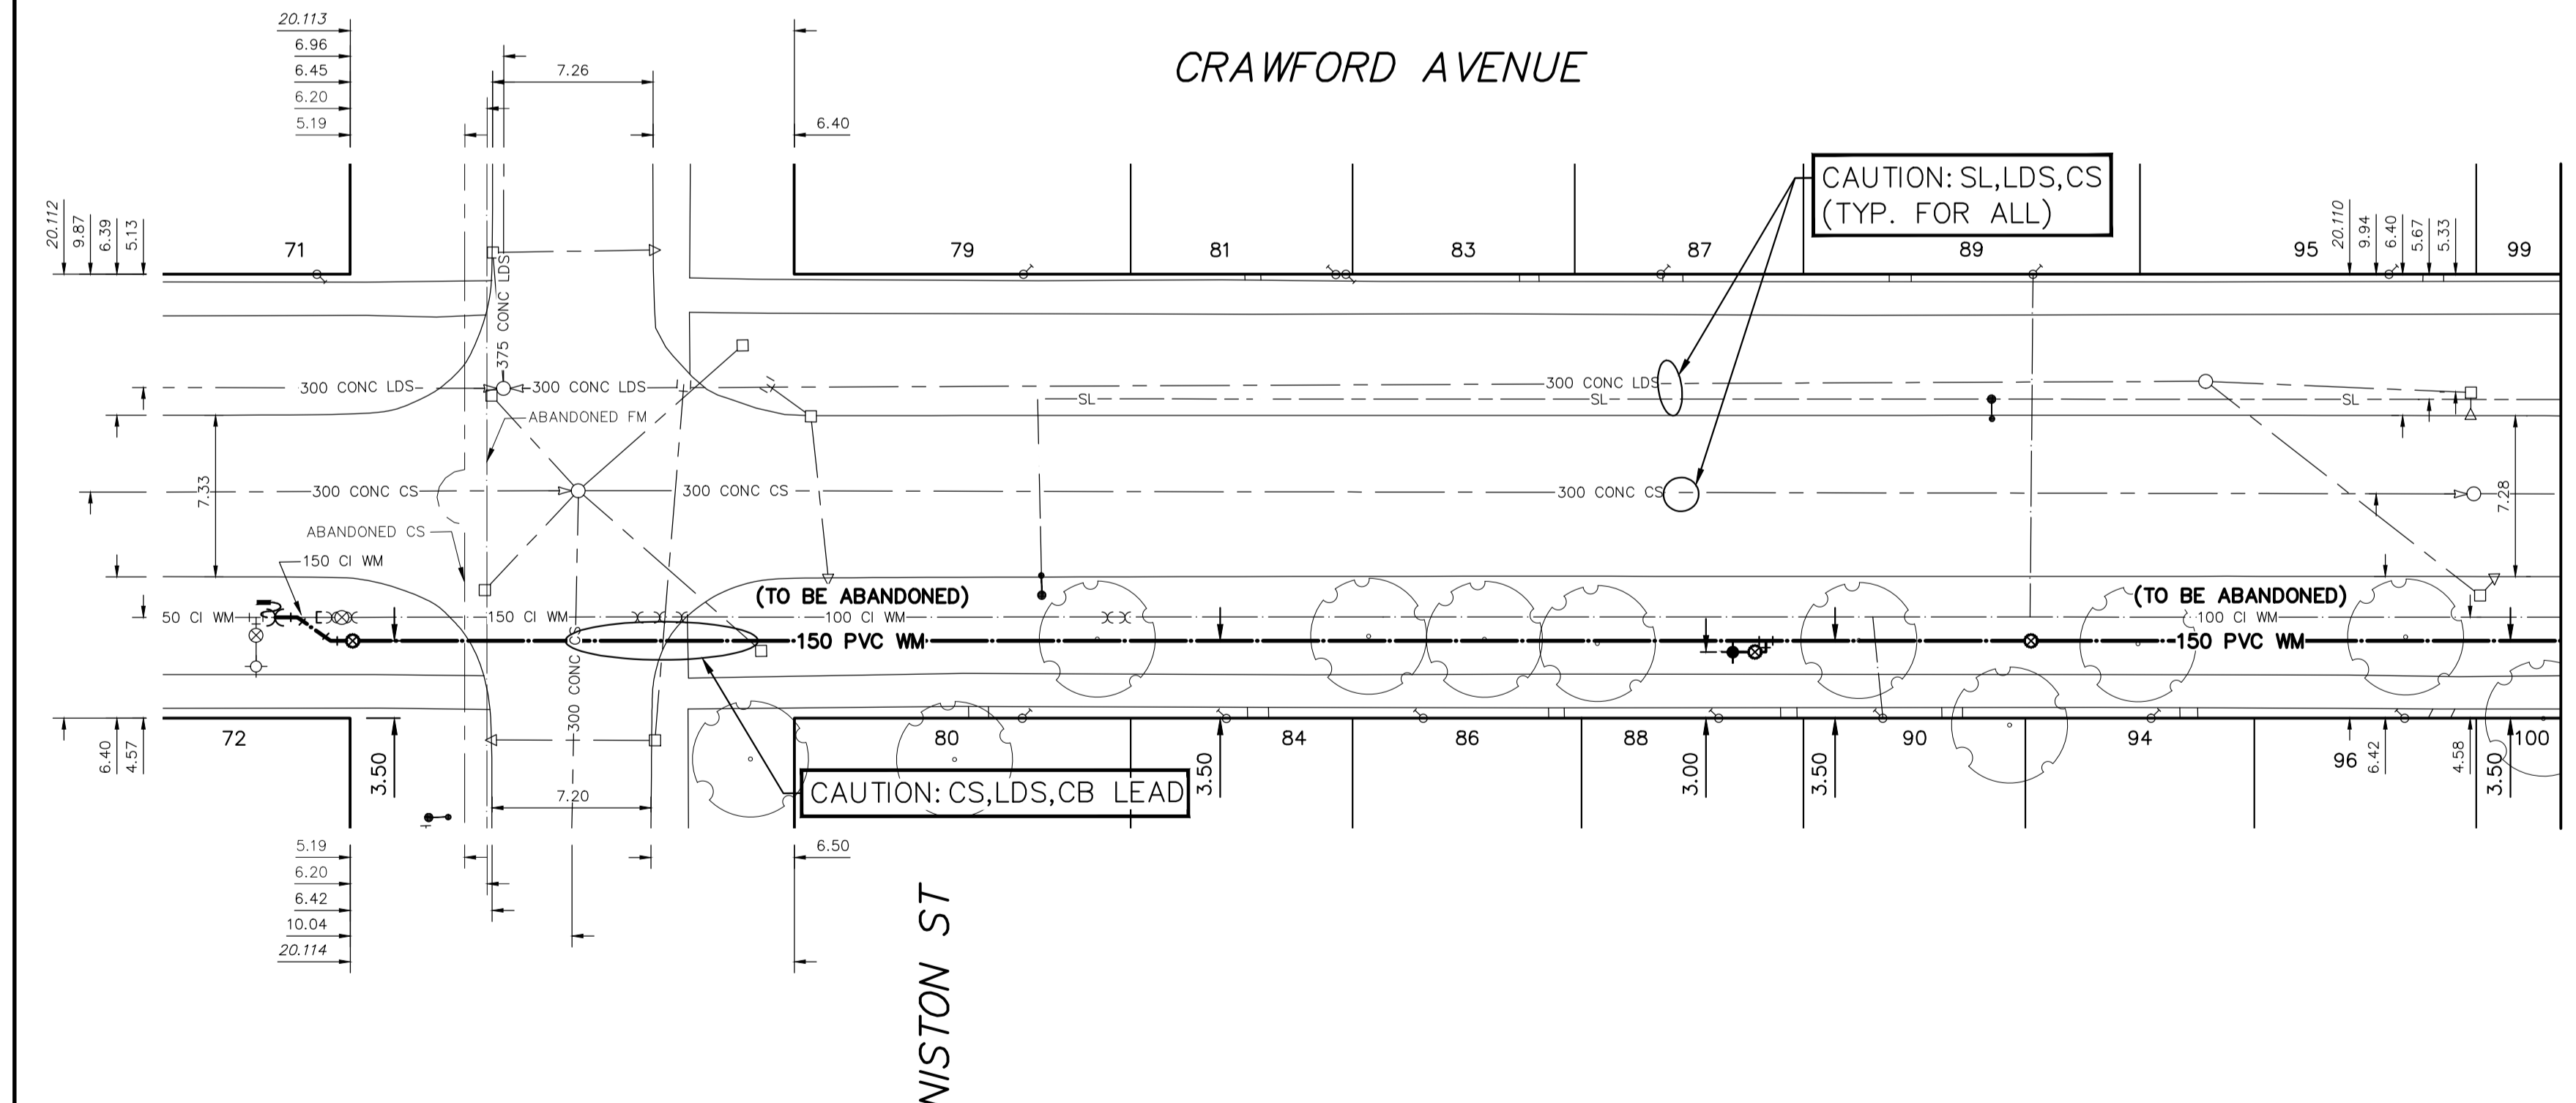



NOTE: CHAINAGES SHOWN ARE ALONG E. R. OF CRAWFORD AVENUE

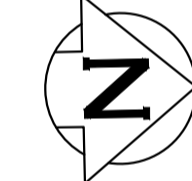

WATER SERVICE INFORMATION

ADDRESS	SIZE (mm) MATERIAL (STREET)	SIZE (mm) MATERIAL (PROP.)	SHORT & LONG MEASUREMENT	CORP. LOCATION	REMARKS
71 CRAWFORD AVE	-	20	1.00 NNL HSE	-	RECONNECT SERVICE
72 CRAWFORD AVE	-	CU	1.500 SSL CONISTON ST	-	-
73 CRAWFORD AVE	-	CU	1.72 WWL HSE	-	-
74 CRAWFORD AVE	-	CU	8.852 EEL CRAWFORD AVE	-	OUTSIDE LIMITS
75 CRAWFORD AVE	-	CU	1.22 SNL HSE	-	RECONNECT SERVICE
76 CRAWFORD AVE	-	CU	10.387 NNL CONISTON ST	-	-
77 CRAWFORD AVE	-	CU	2.46 SNL HSE	-	RECONNECT SERVICE
78 CRAWFORD AVE	-	CU	10.332 NNL CONISTON ST	-	-
79 CRAWFORD AVE	-	CU	0.28 NNL HSE	-	RECONNECT SERVICE
80 CRAWFORD AVE	-	CU	24.534 NNL CONISTON ST	-	-
81 CRAWFORD AVE	-	CU	2.76 SSL HSE	-	RECONNECT SERVICE
82 CRAWFORD AVE	-	CU	24.985 NNL CONISTON ST	-	-
83 CRAWFORD AVE	-	CU	3.00 NSL HSE	-	RECONNECT SERVICE
84 CRAWFORD AVE	-	CU	19.573 NNL CONISTON ST	-	-
85 CRAWFORD AVE	-	CU	1.40 NSL HSE	-	RECONNECT SERVICE
86 CRAWFORD AVE	-	CU	28.480 NNL CONISTON ST	-	-
87 CRAWFORD AVE	-	CU	0.86 NSL HSE	-	RECONNECT SERVICE
88 CRAWFORD AVE	-	CU	39.240 NNL CONISTON ST	-	-
89 CRAWFORD AVE	-	CU	2.56 SNL HSE	-	RECONNECT SERVICE
90 CRAWFORD AVE	-	CU	41.863 NNL CONISTON ST	-	-
91 CRAWFORD AVE	20	20	1.65 NNL HSE	OPP S/C	RECONNECT SERVICE
92 CRAWFORD AVE	CU	CU	56.094 NNL CONISTON ST	-	-
93 CRAWFORD AVE	20	20	2.18 NSL HSE	0.5 S OF S/C	RECONNECT SERVICE
94 CRAWFORD AVE	CU	CU	49.298 NNL CONISTON ST	-	-
95 CRAWFORD AVE	-	CU	3.50 SNL HSE	-	RECONNECT SERVICE
96 CRAWFORD AVE	-	CU	61.441 NNL CONISTON ST	-	-
97 CRAWFORD AVE	-	CU	1.67 SNL HSE	-	RECONNECT SERVICE
98 CRAWFORD AVE	-	CU	72.217 NNL CONISTON ST	-	-
99 CRAWFORD AVE	-	CU	2.25 SNL HSE	-	RECONNECT SERVICE
100 CRAWFORD AVE	-	CU	72.923 NNL CONISTON ST	-	-

* SERVICES TO BE RENEWED TO R. ALL OTHERS TO BE RECONNECTED

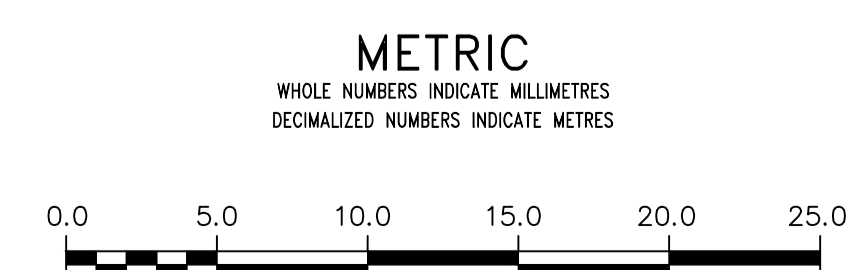

WARNING
IF POWER EQUIPMENT OR EXPLOSIVES ARE TO BE USED FOR EXCAVATION ON THIS PROJECT THE CONTRACTOR MUST:
1) NOTIFY THE GAS COMPANY OF THE PROPOSED LOCATION OF EXCAVATION.
2) TAKE PRECAUTION TO AVOID DAMAGE TO GAS COMPANY INSTALLATIONS.
SEE PROVINCIAL REGULATION 210/72 FOR DETAILS

LOCATION APPROVED UNDERGROUND STRUCTURES
SUPV. U/G STRUCTURES COMMITTEE DATE
NOTE:
LOCATION OF UNDERGROUND STRUCTURES AS SHOWN ARE BASED ON THE BEST INFORMATION AVAILABLE BUT NO GUARANTEE IS GIVEN THAT ALL EXISTING UTILITIES ARE SHOWN OR THAT THE GIVEN LOCATIONS ARE EXACT. CONFIRMATION OF EXISTENCE AND EXACT LOCATION OF ALL UTILITIES MUST BE OBTAINED FROM THE INDIVIDUAL UTILITIES BEFORE PROCEEDING WITH CONSTRUCTION.

NO.	REVISIONS	DATE	BY

DESIGNED BY	TGS	CHECKED BY	SC
DRAWN BY	BL	APPROVED BY	KZ
SCALE:	RELEASED FOR CONSTRUCTION		
HORIZONTAL	K. ZUREK		
VERTICAL	DATE 2019 04 08		
DATE	2019 04 08	DATE	2019 04 05

ENGINEER'S SEAL
ORIGINAL SIGNED BY
S.R.J.
COURNOYER
19/04/04

THE CITY OF WINNIPEG
WATER AND WASTE DEPARTMENT
ENGINEERING DIVISION

2019 WATER MAIN RENEWALS
CONTRACT 2
CRAWFORD AVENUE
CONISTON STREET TO
80 N OF CONISTON STREET

SHEET 13 OF 15
CITY DRAWING NUMBER
D-15392