


NOTE: CHAINAGES SHOWN ARE ALONG E. R. OF CRAWFORD AVENUE

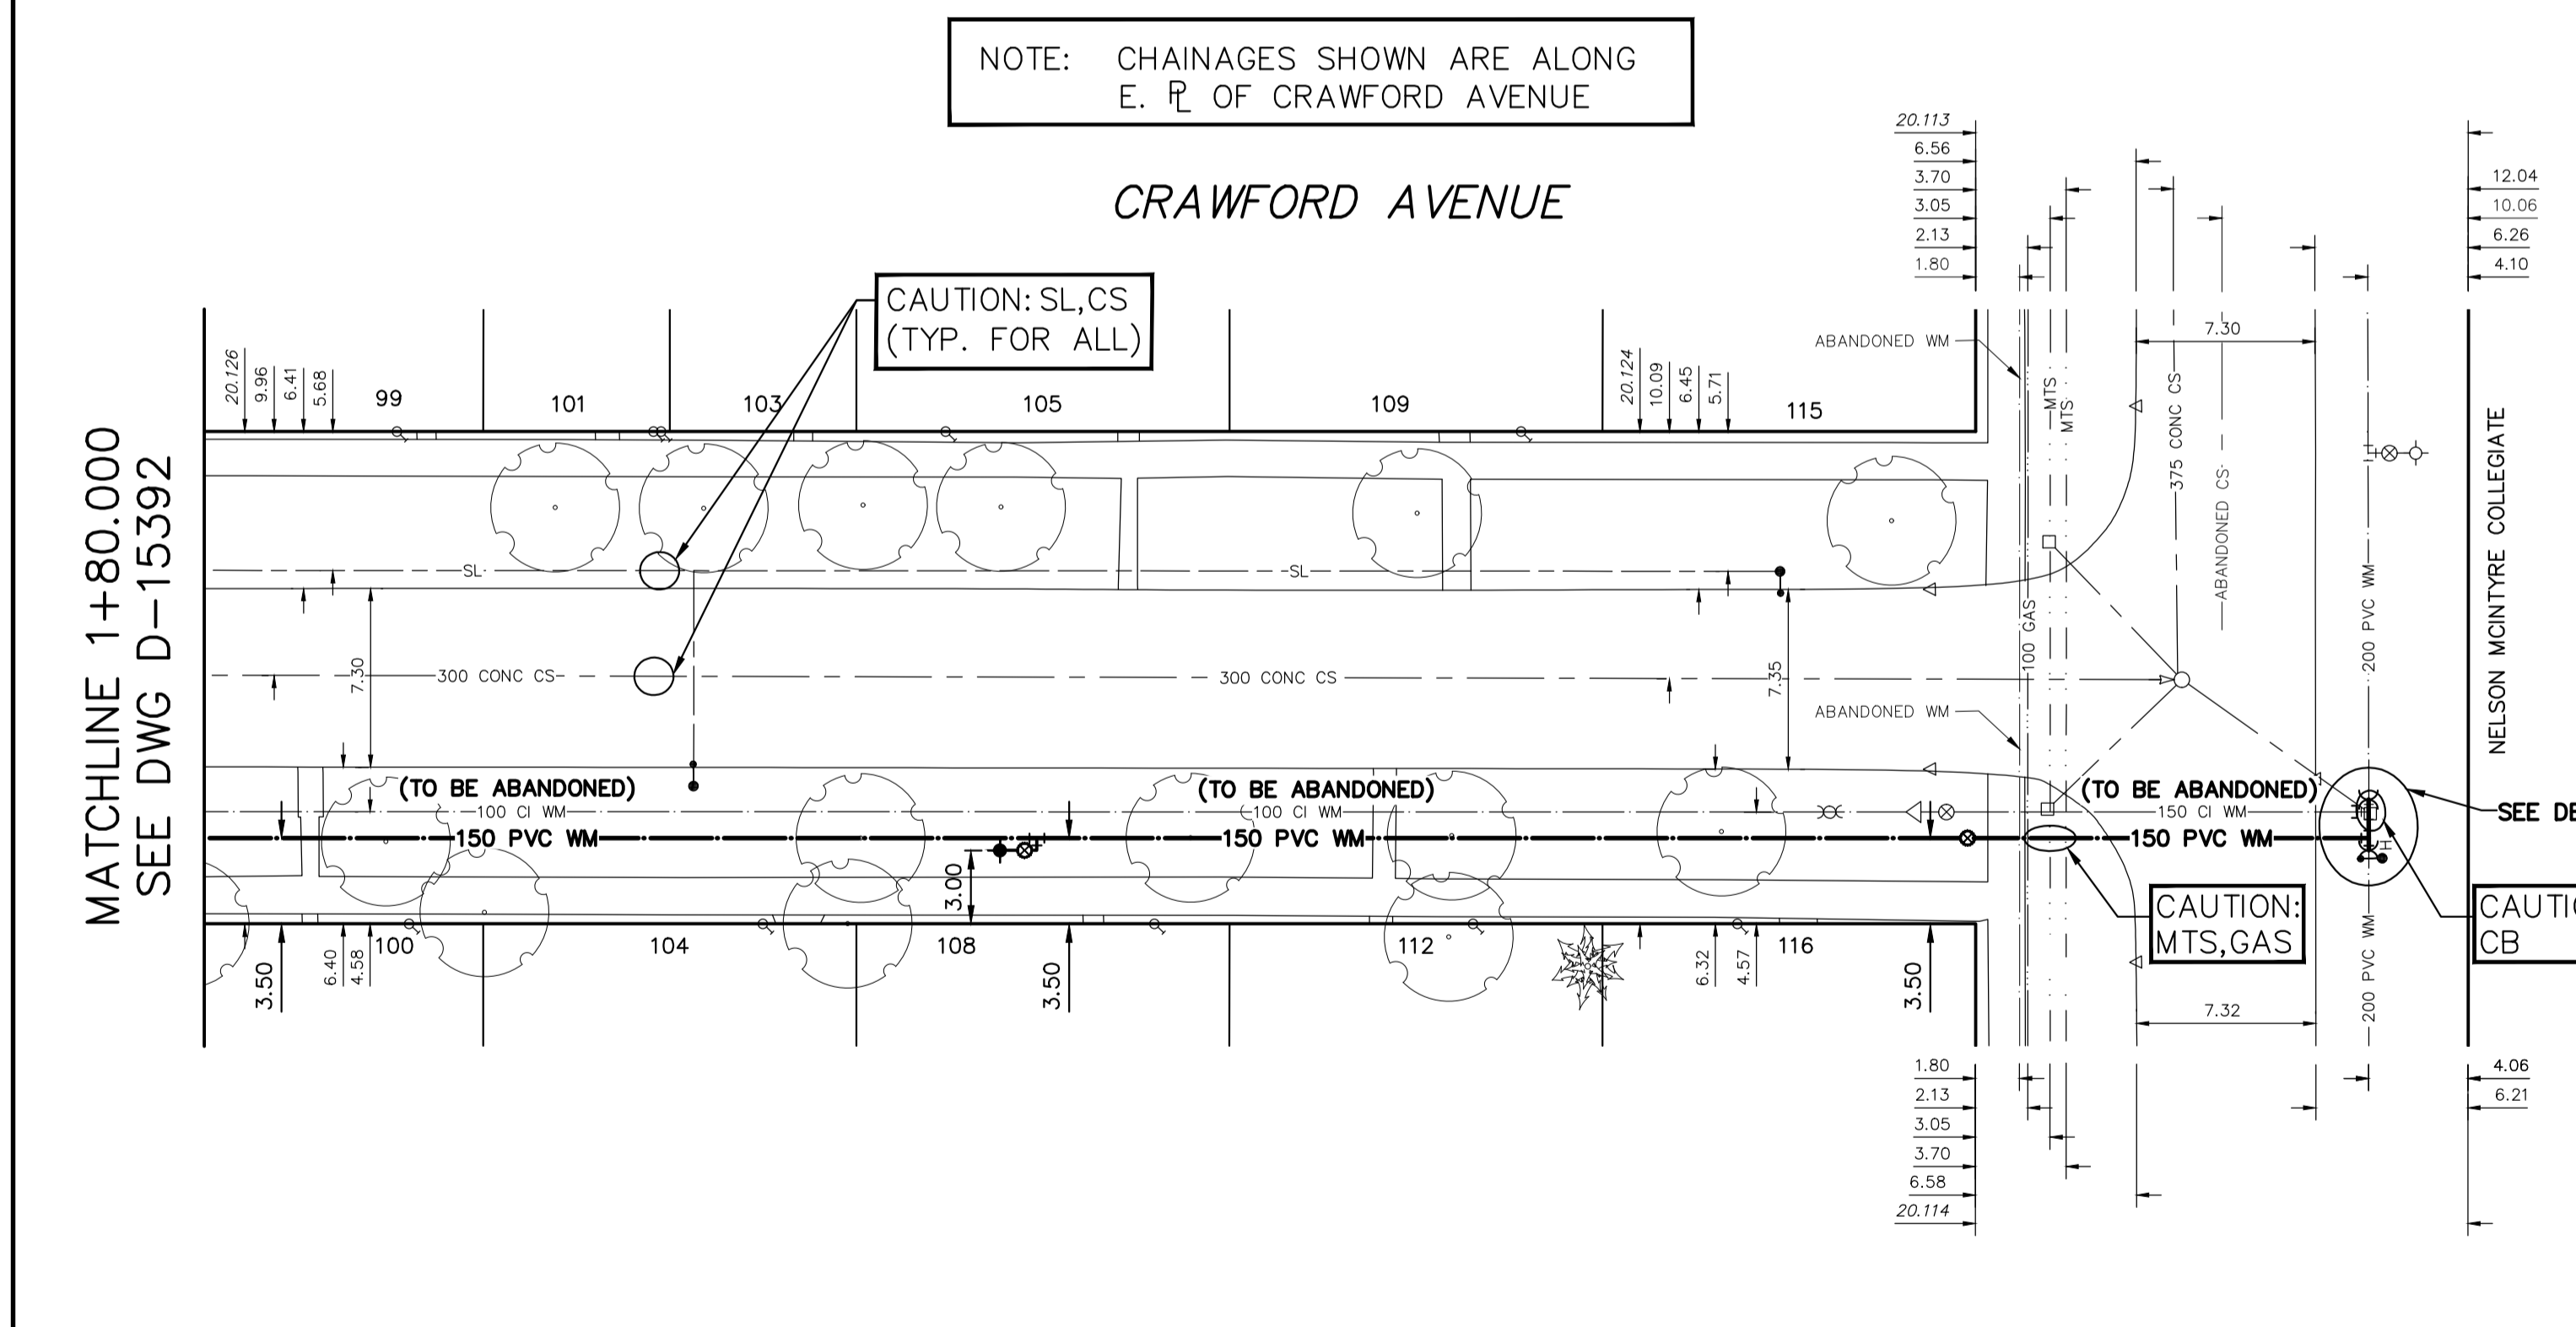


**WATER SERVICE INFORMATION**

| ADDRESS          | SIZE (mm) MATERIAL (STREET) | SIZE (mm) MATERIAL (PROP.) | SHORT & LONG MEASUREMENT | CORP. LOCATION | REMARKS           |
|------------------|-----------------------------|----------------------------|--------------------------|----------------|-------------------|
| 99 CRAWFORD AVE  | -                           | 12                         | 2.22 NSL HSE             | -              | RECONNECT SERVICE |
| RESIDENTIAL      | -                           | LEAD                       | 64.451 SSL HIGHFIELD ST  | -              | RECONNECT SERVICE |
| 100 CRAWFORD AVE | -                           | 20                         | 1.30 SNL HSE             | -              | RECONNECT SERVICE |
| RESIDENTIAL      | -                           | CU                         | 63.957 SSL HIGHFIELD ST  | -              | RECONNECT SERVICE |
| 101 CRAWFORD AVE | -                           | 20                         | 0.52 NNL HSE             | -              | RECONNECT SERVICE |
| RESIDENTIAL      | -                           | CU                         | 53.975 SSL HIGHFIELD ST  | -              | RECONNECT SERVICE |
| 103 CRAWFORD AVE | -                           | 20                         | 1.44 SSL HSE             | -              | RECONNECT SERVICE |
| RESIDENTIAL      | -                           | CU                         | 53.669 SSL HIGHFIELD ST  | -              | RECONNECT SERVICE |
| 104 CRAWFORD AVE | -                           | 20                         | 0.77 SNL HSE             | -              | RECONNECT SERVICE |
| RESIDENTIAL      | -                           | CU                         | 49.511 SSL HIGHFIELD ST  | -              | RECONNECT SERVICE |
| 105 CRAWFORD AVE | -                           | 20                         | 0.40 NSL HSE             | -              | RECONNECT SERVICE |
| RESIDENTIAL      | -                           | CU                         | 42.251 SSL HIGHFIELD ST  | -              | RECONNECT SERVICE |
| 108 CRAWFORD AVE | -                           | 20                         | 1.87 SNL HSE             | -              | RECONNECT SERVICE |
| RESIDENTIAL      | -                           | CU                         | 33.528 SSL HIGHFIELD ST  | -              | RECONNECT SERVICE |
| 109 CRAWFORD AVE | -                           | 20                         | 1.80 SNL HSE             | -              | RECONNECT SERVICE |
| RESIDENTIAL      | -                           | CU                         | 18.553 SSL HIGHFIELD ST  | -              | RECONNECT SERVICE |
| 112 CRAWFORD AVE | -                           | 20                         | 3.82 SNL HSE             | -              | RECONNECT SERVICE |
| RESIDENTIAL      | -                           | CU                         | 20.512 SSL HIGHFIELD ST  | -              | RECONNECT SERVICE |
| 115 CRAWFORD AVE | 20                          | 20                         | 4.98 WEL HSE             | 0.9 E OF S/C   | OUTSIDE LIMITS    |
| RESIDENTIAL      | CU                          | CU                         | 11.577 WM CRAWFORD AVE   | -              | RECONNECT SERVICE |
| 116 CRAWFORD AVE | -                           | 20                         | 1.72 NSL HSE             | -              | RECONNECT SERVICE |
| RESIDENTIAL      | -                           | CU                         | 9.719 SSL HIGHFIELD ST   | -              | RECONNECT SERVICE |

\* SERVICES TO BE RENEWED TO R. ALL OTHERS TO BE RECONNECTED

FOR INDEX SEE D-15381

NOTE: ALL VALVES TO BE INSTALLED CLOCKWISE TO CLOSE

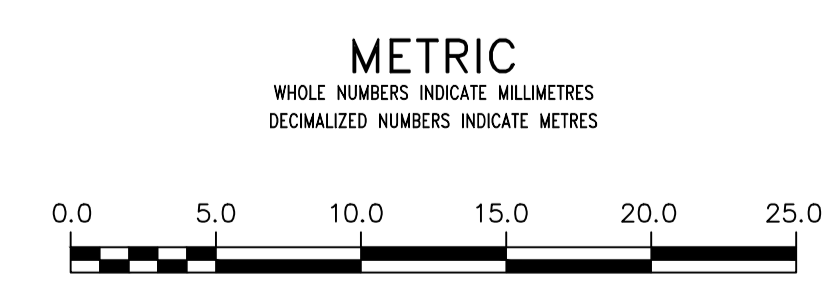

**WARNING**  
 IF POWER EQUIPMENT OR EXPLOSIVES ARE TO BE USED FOR EXCAVATION ON THIS PROJECT THE CONTRACTOR MUST:  
 1) NOTIFY THE GAS COMPANY OF THE PROPOSED LOCATION OF EXCAVATION.  
 2) TAKE PRECAUTION TO AVOID DAMAGE TO GAS COMPANY INSTALLATIONS.  
 SEE PROVINCIAL REGULATION 210/72 FOR DETAILS

**LOCATION APPROVED UNDERGROUND STRUCTURES**  
 SUPV. U/G STRUCTURES COMMITTEE DATE  
 NOTE:  
 LOCATION OF UNDERGROUND STRUCTURES AS SHOWN ARE BASED ON THE BEST INFORMATION AVAILABLE BUT NO GUARANTEE IS GIVEN THAT ALL EXISTING UTILITIES ARE SHOWN OR THAT THE GIVEN LOCATIONS ARE EXACT. CONFIRMATION OF EXISTENCE AND EXACT LOCATION OF ALL SERVICES MUST BE OBTAINED FROM THE INDIVIDUAL UTILITIES BEFORE PROCEEDING WITH CONSTRUCTION.

| NO. | REVISIONS | DATE | BY |
|-----|-----------|------|----|
|     |           |      |    |
|     |           |      |    |
|     |           |      |    |
|     |           |      |    |
|     |           |      |    |

|                       |            |                           |            |
|-----------------------|------------|---------------------------|------------|
| DESIGNED BY           | TGS        | CHECKED BY                | SC         |
| DRAWN BY              | BL         | APPROVED BY               | KZ         |
| SCALE:                |            | RELEASED FOR CONSTRUCTION |            |
| HORIZONTAL            | 1:250      |                           |            |
| VERTICAL              | 1:50       |                           |            |
| DATE                  | 2019 04 08 | DATE                      | 2019 04 05 |
| PLOT DATE: 2019 04 08 |            | K.ZUREK                   |            |

ENGINEER'S SEAL  
 ORIGINAL SIGNED BY  
 S.R.J. COURNOYER  
 19/04/04  
 CONSULTANT DRAWING NUMBER

**THE CITY OF WINNIPEG**  
 WATER AND WASTE DEPARTMENT  
 ENGINEERING DIVISION

2019 WATER MAIN RENEWALS  
 CONTRACT 2  
**CRAWFORD AVENUE**  
 80 N OF CONISTON STREET TO HIGHFIELD STREET

SHEET 14 OF 15  
 CITY DRAWING NUMBER  
**D-15393**