



**WATER SERVICE INFORMATION**

ADDRESS	SIZE (mm) MATERIAL (STREET)	SIZE (mm) MATERIAL (PROP.)	SHORT & LONG MEASUREMENT	CORP. LOCATION	REMARKS
216 HINDLEY AVE	-	20	1.95 WEL HSE	-	RECONNECT SERVICE
RESIDENTIAL	-	CU	151.512 EEL HINDLEY AVE	-	-
215 HINDLEY AVE	20	20	3.37 EWL HSE	3.1 W OF S/C	RECONNECT SERVICE
RESIDENTIAL	CU	CU	150.538 EEL HINDLEY AVE	-	-
217 HINDLEY AVE	-	20	4.39 WEL HSE	-	RECONNECT SERVICE
RESIDENTIAL	-	CU	165.286 EEL HINDLEY AVE	-	-
218 HINDLEY AVE	12	20	0.29 WEL HSE	OPP S/C	RECONNECT SERVICE
RESIDENTIAL	CU	CU	168.500 EEL HINDLEY AVE	-	-
219 HINDLEY AVE	-	12	4.13 WEL HSE	-	RECONNECT SERVICE
RESIDENTIAL	-	CU	179.853 EEL HINDLEY AVE	-	-
220 HINDLEY AVE	-	20	4.64 WEL HSE	-	RECONNECT SERVICE
RESIDENTIAL	-	CU	181.719 EEL HINDLEY AVE	-	-
221 HINDLEY AVE	20	20	3.18 WEL HSE	OPP S/C	RECONNECT SERVICE
RESIDENTIAL	CU	CU	194.934 EEL HINDLEY AVE	-	-
222 HINDLEY AVE	-	20	1.93 EEL HSE	-	RECONNECT SERVICE
RESIDENTIAL	-	CU	200.668 EEL HINDLEY AVE	-	-
223 HINDLEY AVE	-	20	3.29 EWL HSE	-	RECONNECT SERVICE
RESIDENTIAL	-	CU	210.395 EEL HINDLEY AVE	-	-
224 HINDLEY AVE	-	20	4.03 EWL HSE	-	RECONNECT SERVICE
RESIDENTIAL	-	CU	209.215 EEL HINDLEY AVE	-	-
225 HINDLEY AVE	-	20	2.41 EWL HSE	-	RECONNECT SERVICE
RESIDENTIAL	-	CU	225.284 EEL HINDLEY AVE	-	-
226 HINDLEY AVE	-	20	1.23 EWL HSE	-	RECONNECT SERVICE
RESIDENTIAL	-	CU	223.425 EEL HINDLEY AVE	-	-
227 HINDLEY AVE	-	20	0.53 WEL HSE	-	RECONNECT SERVICE
RESIDENTIAL	-	CU	241.155 EEL HINDLEY AVE	-	-
228 HINDLEY AVE	50	50	0.60 EWL HSE	2.5 E OF S/C	RECONNECT SERVICE
RESIDENTIAL	CU	CU	236.747 EEL HINDLEY AVE	-	-
229 HINDLEY AVE	-	12	4.19 EWL HSE	-	RECONNECT SERVICE
RESIDENTIAL	-	CU	253.759 EEL HINDLEY AVE	-	-
230 HINDLEY AVE	50	50	- WEL HSE	OPP OF S/C	RECONNECT SERVICE
RESIDENTIAL	CU	CU	257.602 EEL HINDLEY AVE	-	-
231 HINDLEY AVE	-	12	2.04 EEL HSE	-	RECONNECT SERVICE
RESIDENTIAL	-	CU	275.546 EEL HINDLEY AVE	-	-
232 HINDLEY AVE	-	20	0.57 EWL HSE	-	RECONNECT SERVICE
RESIDENTIAL	-	CU	264.698 EEL HINDLEY AVE	-	-
233 HINDLEY AVE	-	20	3.23 EWL HSE	-	RECONNECT SERVICE
RESIDENTIAL	-	CU	282.335 EEL HINDLEY AVE	-	-
234 HINDLEY AVE	-	20	OPP WL HSE	-	RECONNECT SERVICE
RESIDENTIAL	-	CU	286.777 EEL HINDLEY AVE	-	-
235 HINDLEY AVE	-	20	2.53 WEL HSE	-	RECONNECT SERVICE
RESIDENTIAL	-	CU	304.693 EEL HINDLEY AVE	-	-
236 HINDLEY AVE	-	20	3.53 EWL HSE	-	RECONNECT SERVICE
RESIDENTIAL	-	CU	300.232 EEL HINDLEY AVE	-	-
237 HINDLEY AVE	20	20	2.05 EWL HSE	0.8 E OF S/C	RECONNECT SERVICE
RESIDENTIAL	CU	CU	313.131 EEL HINDLEY AVE	-	-
238 HINDLEY AVE	-	20	5.16 WML HSE	-	RECONNECT SERVICE
RESIDENTIAL	-	CU	307.882 EEL HINDLEY AVE	-	-
239 HINDLEY AVE	-	20	2.29 EWL HSE	-	RECONNECT SERVICE
RESIDENTIAL	-	CU	328.941 EEL HINDLEY AVE	-	-
241 HINDLEY AVE	-	20	OPP WL HSE	-	RECONNECT SERVICE
RESIDENTIAL	-	CU	342.568 EEL HINDLEY AVE	-	-
244 HINDLEY AVE	-	20	- WEL HSE	-	RECONNECT SERVICE
RESIDENTIAL	-	CU	- EEL HINDLEY AVE	-	-

\* SERVICES TO BE RENEWED TO R. ALL OTHERS TO BE RECONNECTED

NOTE: CHAINAGES SHOWN ARE ALONG S. R. OF HINDLEY AVENUE


HINDLEY AVENUE

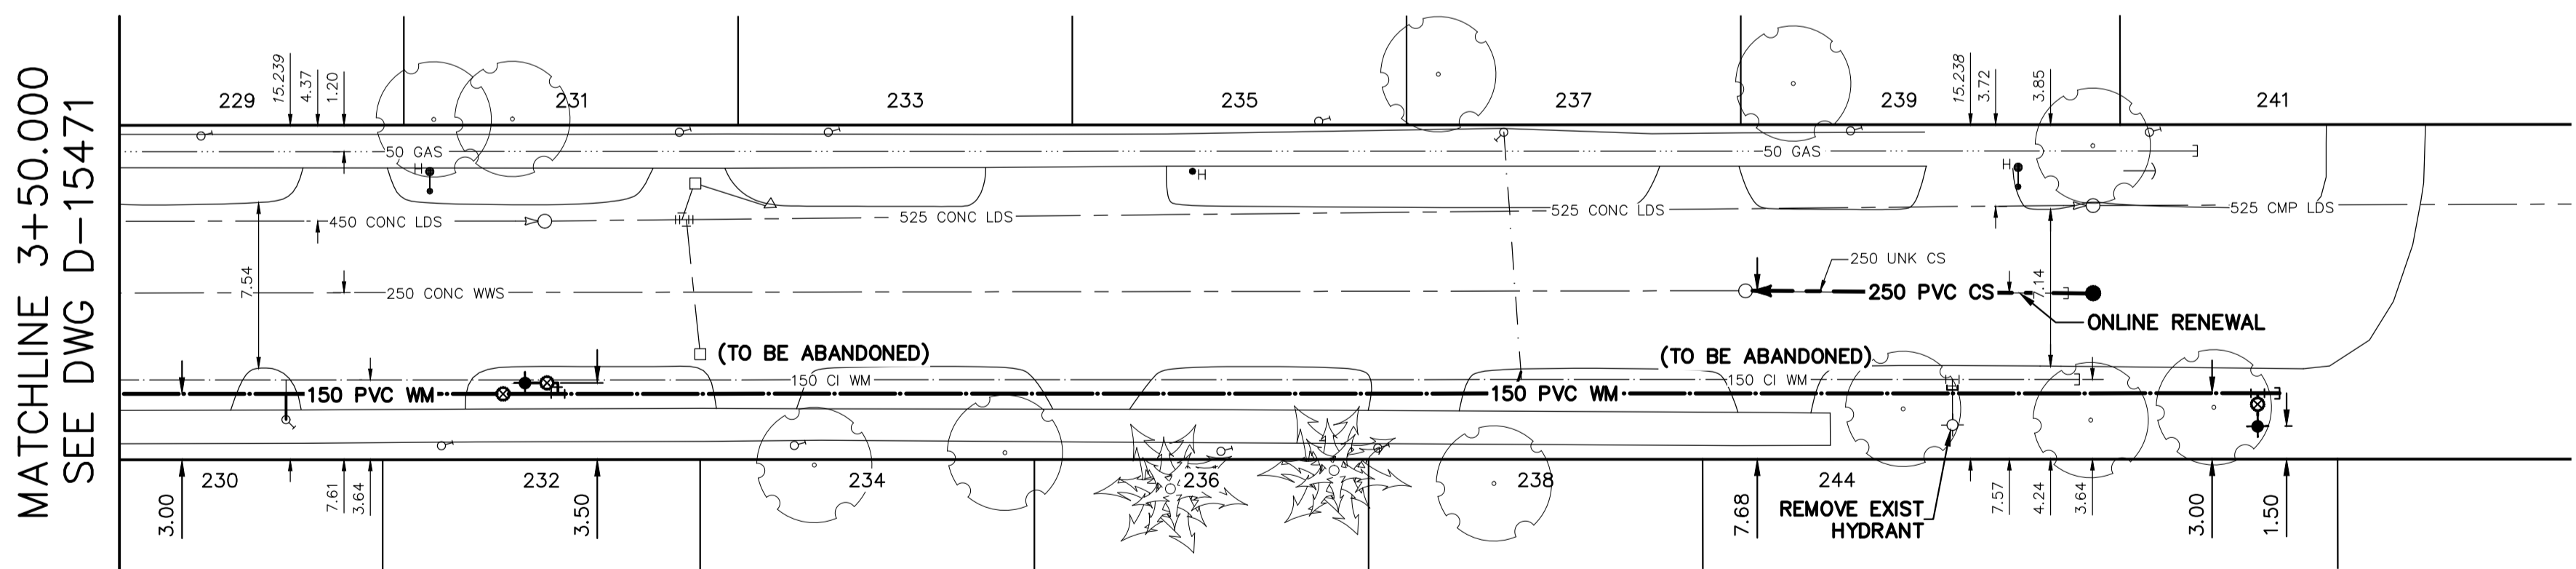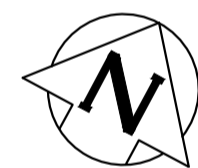

MATCHLINE 3+50.000 SEE DWG D-15471

FOR INDEX SEE D-15470

NOTE: ALL VALVES TO BE INSTALLED CLOCKWISE TO CLOSE

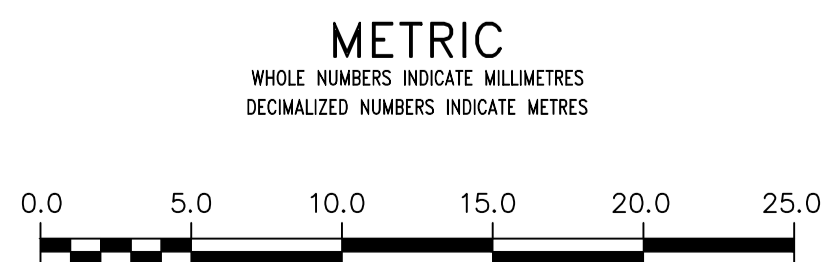

<p align="center"><b>WARNING</b></p> <p>IF POWER EQUIPMENT OR EXPLOSIVES ARE TO BE USED FOR EXCAVATION ON THIS PROJECT THE CONTRACTOR MUST:</p> <p>1) NOTIFY THE GAS COMPANY OF THE PROPOSED LOCATION OF EXCAVATION.</p> <p>2) TAKE PRECAUTION TO AVOID DAMAGE TO GAS COMPANY INSTALLATIONS.</p> <p align="center">SEE PROVINCIAL REGULATION 210/72 FOR DETAILS</p>	<p align="center">LOCATION APPROVED UNDERGROUND STRUCTURES</p> <p>SUPV. U/G STRUCTURES COMMITTEE      DATE</p> <p>NOTE: LOCATION OF UNDERGROUND STRUCTURES AS SHOWN ARE BASED ON THE BEST INFORMATION AVAILABLE BUT NO GUARANTEE IS GIVEN THAT ALL EXISTING UTILITIES ARE SHOWN OR THAT THE GIVEN LOCATIONS ARE EXACT. CONFIRMATION OF EXISTENCE AND EXACT LOCATION OF ALL SERVICES MUST BE OBTAINED FROM THE INDIVIDUAL UTILITIES BEFORE PROCEEDING WITH CONSTRUCTION.</p>	<p>B.M. ELEV.</p> <table border="1"> <tr><td> </td><td> </td></tr> <tr><td> </td><td> </td></tr> <tr><td> </td><td> </td></tr> <tr><td> </td><td> </td></tr> <tr><td> </td><td> </td></tr> <tr><td> </td><td> </td></tr> <tr><td> </td><td> </td></tr> </table>															<p>ENGINEER'S SEAL</p> <p align="center"><b>ORIGINAL SIGNED BY S.R.J. COURNOYER 19/04/04</b></p> <p>CONSULTANT DRAWING NUMBER</p>	<p align="center"><b>THE CITY OF WINNIPEG</b></p> <p align="center">WATER AND WASTE DEPARTMENT ENGINEERING DIVISION</p> <p align="center">2019 WATER MAIN RENEWALS CONTRACT 4</p> <p align="center"><b>HINDLEY AVENUE</b> 350 E OF HINDLEY AVENUE TO 440 E OF HINDLEY AVENUE</p> <p align="right">SHEET <b>4</b> OF 12 CITY DRAWING NUMBER <b>D-15472</b></p>
<p>DESIGNED BY: TGS      CHECKED BY: SC</p> <p>DRAWN BY: BL      APPROVED BY: KZ</p> <p>SCALE: HORIZONTAL 1:250 VERTICAL 1:50</p> <p>DATE 2019 04 08      DATE 2019 04 05</p> <p align="center"><b>K.ZUREK</b></p>																		
<p>PLOT DATE: 2019 04 08</p> <p align="right">BID OPPORTUNITY: 202-2019 CONTRACT NUMBER: 4</p> <p align="right">FILE PATH: R:\DRAWINGS\WATER\RENEWALS\2019 RENEWALS\Contract 4\Construction dwgs\ FILE NAME: HINDLEY.dwg</p>																		