


NOTE: CHAINAGES SHOWN ARE ALONG S. R. OF OAKENWALD AVE

OAKENWALD AVENUE

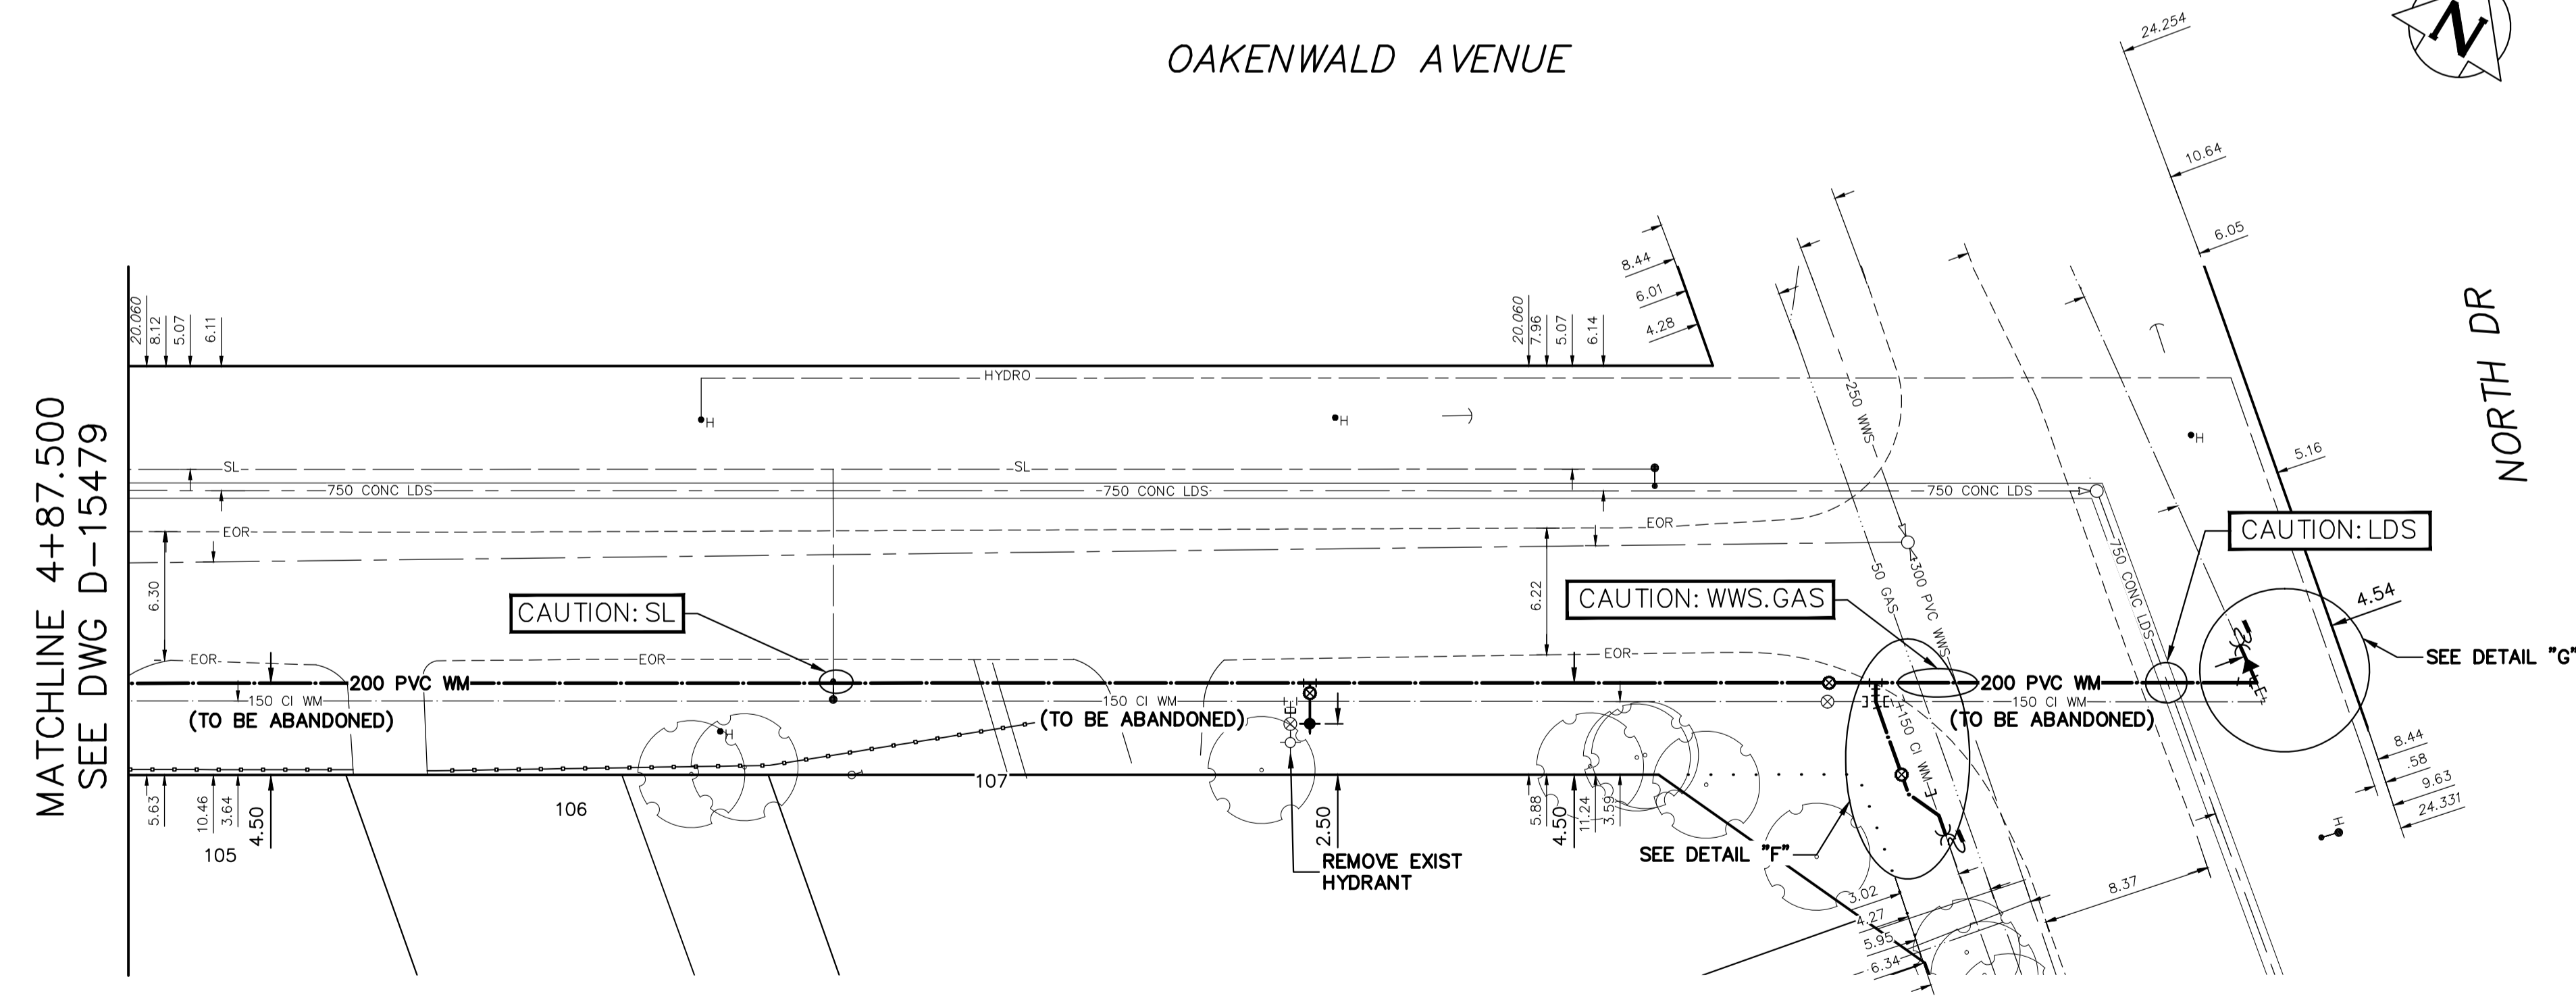


WATER SERVICE INFORMATION

ADDRESS	SIZE (mm) MATERIAL (STREET)	SIZE (mm) MATERIAL (PROP.)	SHORT & LONG MEASUREMENT	CORP. LOCATION	REMARKS
107 OAKENWALD AVE	-	-	OPP WL HSE	-	RECONNECT SERVICE
RESIDENTIAL	-	-	38,400 EEL WILDWOOD D (E-LEG)	-	-
106 OAKENWALD AVE	-	-	6.32 WEL HSE	-	RECONNECT SERVICE
RESIDENTIAL	-	-	21,032 EEL WILDWOOD D (E-LEG)	-	-
105 OAKENWALD AVE	-	-	OPP WEL HSE	-	RECONNECT SERVICE
RESIDENTIAL	-	-	38,588 EEL WILDWOOD D (E-LEG)	-	-
90 WILDWOOD D (W-LEG)	-	-	3.03 NSL HSE	-	OUTSIDE LIMITS
RESIDENTIAL	-	-	8,616 SSL OAKENWALD AVE	-	-
70 WILDWOOD E (E-LEG)	20	20	4.35 NSL HSE	0.6 S OF S/C	OUTSIDE LIMITS
RESIDENTIAL	CU	CU	11,955 SSL OAKENWALD AVE	-	-
80 WILDWOOD E (E-LEG)	20	20	5.99 NSL HSE	OPP OF S/C	OUTSIDE LIMITS
RESIDENTIAL	CU	CU	7,619 SSL OAKENWALD AVE	-	-
50 WILDWOOD E (W-LEG)	20	20	1.67 NSL HSE	OPP OF S/C	OUTSIDE LIMITS
RESIDENTIAL	CU	CU	8,606 SSL OAKENWALD AVE	-	-
60 WILDWOOD E (W-LEG)	-	-	4,608 NSL HSE	OPP OF S/C	OUTSIDE LIMITS
RESIDENTIAL	-	-	8,687 SSL OAKENWALD AVE	-	-
30 WILDWOOD F (E-LEG)	20	20	3.60 NSL HSE	OPP OF S/C	OUTSIDE LIMITS
RESIDENTIAL	LEAD	LEAD	11,116 SSL OAKENWALD AVE	-	-
40 WILDWOOD F (E-LEG)	20	20	6.91 NSL HSE	OPP OF S/C	OUTSIDE LIMITS
RESIDENTIAL	CU	CU	10,364 SSL OAKENWALD AVE	-	-
10 WILDWOOD E (W-LEG)	20	20	1.73 NSL HSE	OPP OF S/C	OUTSIDE LIMITS
RESIDENTIAL	CU	CU	6,337 SSL OAKENWALD AVE	-	-
20 WILDWOOD F (W-LEG)	-	-	7.23 NSL HSE	OPP OF S/C	OUTSIDE LIMITS
RESIDENTIAL	-	-	9,446 SSL OAKENWALD AVE	-	-

* SERVICES TO BE RENEWED TO R. ALL OTHERS TO BE RECONNECTED

FOR INDEX SEE D-15470

NOTE: ALL VALVES TO BE INSTALLED CLOCKWISE TO CLOSE

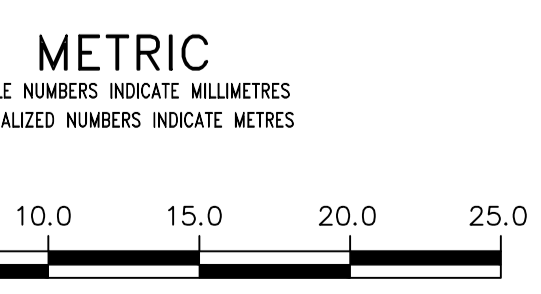

WARNING
IF POWER EQUIPMENT OR EXPLOSIVES ARE TO BE USED FOR EXCAVATION ON THIS PROJECT THE CONTRACTOR MUST:
1) NOTIFY THE GAS COMPANY OF THE PROPOSED LOCATION OF EXCAVATION.
2) TAKE PRECAUTION TO AVOID DAMAGE TO GAS COMPANY INSTALLATIONS.
SEE PROVINCIAL REGULATION 210/72 FOR DETAILS

LOCATION APPROVED
UNDERGROUND STRUCTURES
SHPV, U/G STRUCTURES COMMITTEE DATE
NOTE:
LOCATION OF UNDERGROUND STRUCTURES AS SHOWN ARE BASED ON THE BEST INFORMATION AVAILABLE BUT NO GUARANTEE IS GIVEN THAT ALL EXISTING UTILITIES ARE SHOWN OR THAT THE GIVEN LOCATIONS ARE EXACT. CONFIRMATION OF EXISTENCE AND EXACT LOCATION OF ALL UTILITIES MUST BE OBTAINED FROM THE INDIVIDUAL UTILITIES BEFORE PROCEEDING WITH CONSTRUCTION.

B.M. ELEV.	

DESIGNED BY	TGS	CHECKED BY	SC
DRAWN BY	RS	APPROVED BY	KZ
SCALE:	HORIZONTAL 1:250 VERTICAL 1:50	RELEASED FOR CONSTRUCTION	K.ZUREK
DATE	2019 04 08	DATE	2019 04 05

ENGINEER'S SEAL
ORIGINAL SIGNED BY S.R.J. COURNOYER 19/04/04
CONSULTANT DRAWING NUMBER

THE CITY OF WINNIPEG
WATER AND WASTE DEPARTMENT
ENGINEERING DIVISION

2019 WATER MAIN RENEWALS
CONTRACT 4
OAKENWALD AVENUE
2.9 E OF WILDWOOD D (W-LEG) TO NORTH DRIVE

SHEET 12 OF 12
CITY DRAWING NUMBER
D-15480