


NOTE: CHAINAGES SHOWN ARE ALONG  
S. R. OF ST. MARTIN BOULEVARD (N-LEG)

ST. MARTIN BOULEVARD (N-LEG)

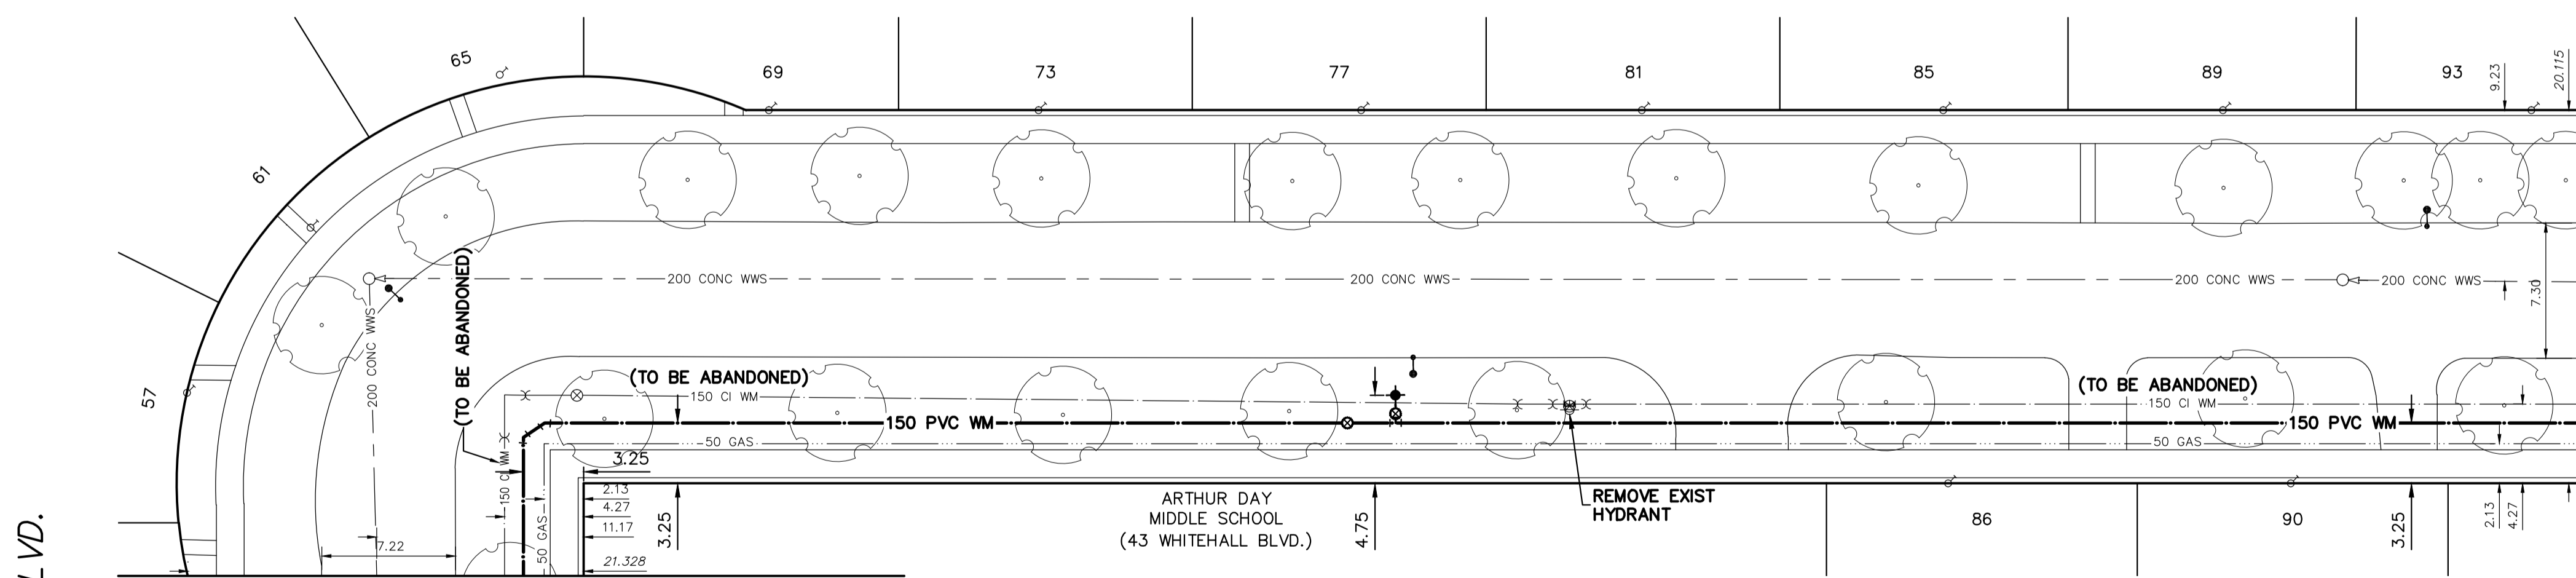

FOR CONTINUATION  
SEE DWG D-15451

MATCHLINE 2+08.000  
SEE DWG D-15453

WATER SERVICE INFORMATION


ADDRESS	SIZE (mm) MATERIAL (STREET)	SIZE (mm) MATERIAL (PROP.)	SHORT & LONG MEASUREMENT	CORP. LOCATION	REMARKS
65 ST. MARTIN BOULEVARD RESIDENTIAL	-	20 CU	7.85 EWL HSE 4.522 WEL ST. MARTIN BLVD. (W-LEG)	-	RECONNECT SERVICE
69 ST. MARTIN BOULEVARD RESIDENTIAL	-	20 CU	8.52 EWL HSE 9.986 EEL ST. MARTIN BLVD. (W-LEG)	-	RECONNECT SERVICE
73 ST. MARTIN BOULEVARD RESIDENTIAL	-	20 CU	5.36 EWL HSE 24.537 WEL ST. MARTIN BLVD. (W-LEG)	-	RECONNECT SERVICE
77 ST. MARTIN BOULEVARD RESIDENTIAL	-	20 CU	6.28 EWL HSE 41.943 WEL ST. MARTIN BLVD. (W-LEG)	-	RECONNECT SERVICE
81 ST. MARTIN BOULEVARD RESIDENTIAL	-	20 CU	6.32 EWL HSE 57.079 WEL ST. MARTIN BLVD. (W-LEG)	-	RECONNECT SERVICE
85 ST. MARTIN BOULEVARD RESIDENTIAL	-	20 CU	8.08 EWL HSE 73.337 WEL ST. MARTIN BLVD. (W-LEG)	-	RECONNECT SERVICE
86 ST. MARTIN BOULEVARD RESIDENTIAL	-	20 CU	5.86 EWL HSE 73.416 WEL ST. MARTIN BLVD. (W-LEG)	-	RECONNECT SERVICE
89 ST. MARTIN BOULEVARD RESIDENTIAL	-	20 CU	7.19 EWL HSE 88.437 WEL ST. MARTIN BLVD. (W-LEG)	-	RECONNECT SERVICE
90 ST. MARTIN BOULEVARD RESIDENTIAL	-	20 CU	6.79 EWL HSE 92.084 WEL ST. MARTIN BLVD. (W-LEG)	-	RECONNECT SERVICE
93 ST. MARTIN BOULEVARD RESIDENTIAL	-	20 CU	8.37 EWL HSE 105.061 WEL ST. MARTIN BLVD. (W-LEG)	-	RECONNECT SERVICE

\* SERVICES TO BE RENEWED TO R. ALL OTHERS TO BE RECONNECTED

FOR INDEX SEE  
D-15445

NOTE: ALL VALVES TO BE INSTALLED  
CLOCKWISE TO CLOSE

ST. MARTIN BLVD.  
(W-LEG)

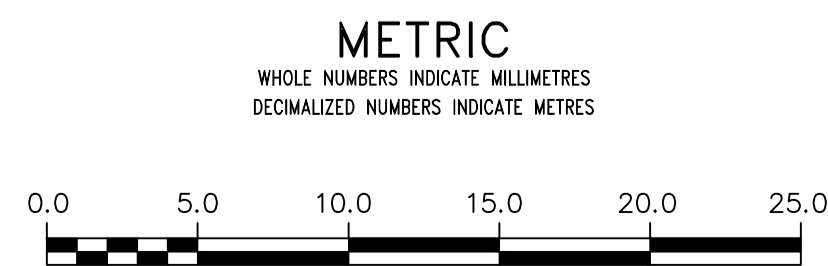

**WARNING**  
IF POWER EQUIPMENT OR EXPLOSIVES  
ARE TO BE USED FOR EXCAVATION ON  
THIS PROJECT THE CONTRACTOR MUST:  
1) NOTIFY THE GAS COMPANY OF THE  
PROPOSED LOCATION OF EXCAVATION.  
2) TAKE PRECAUTION TO AVOID DAMAGE  
TO GAS COMPANY INSTALLATIONS.  
SEE PROVINCIAL REGULATION 210/72 FOR DETAILS

LOCATION APPROVED  
UNDERGROUND STRUCTURES  
SUPV. U/G STRUCTURES COMMITTEE DATE  
NOTE:  
LOCATION OF UNDERGROUND STRUCTURES AS  
SHOWN ARE BASED ON THE BEST INFORMATION  
AVAILABLE BUT NO GUARANTEE IS GIVEN THAT ALL  
EXISTING UTILITIES ARE SHOWN OR THAT THE GIVEN  
LOCATIONS ARE EXACT. CONFIRMATION OF  
EXISTENCE AND EXACT LOCATION OF ALL  
UTILITIES MUST BE OBTAINED FROM THE INDIVIDUAL  
UTILITIES BEFORE PROCEEDING WITH CONSTRUCTION.

NO.	REVISIONS	DATE	BY

DESIGNED BY	MJK	CHECKED BY	SC
DRAWN BY	AJ	APPROVED BY	KZ
SCALE:	RELEASED FOR CONSTRUCTION		
HORIZONTAL 1:250	K. ZUREK		
VERTICAL 1:50	DATE 2019-04-24		
DATE 2019 04 25	DATE 2019-04-24		

ENGINEER'S SEAL  
ORIGINAL  
SIGNED BY  
S.R.J.  
COURNOYER  
19/04/24  
CONSULTANT DRAWING NUMBER

**THE CITY OF WINNIPEG**  
WATER AND WASTE DEPARTMENT  
ENGINEERING DIVISION  
2019 WATER MAIN RENEWALS  
CONTRACT 1  
ST. MARTIN BOULEVARD (N-LEG)  
ST. MARTIN BOULEVARD (N-LEG) TO  
108 E OF ST. MARTIN BOULEVARD (W-LEG)  
SHEET 9 OF 11  
CITY DRAWING NUMBER  
D-15452