
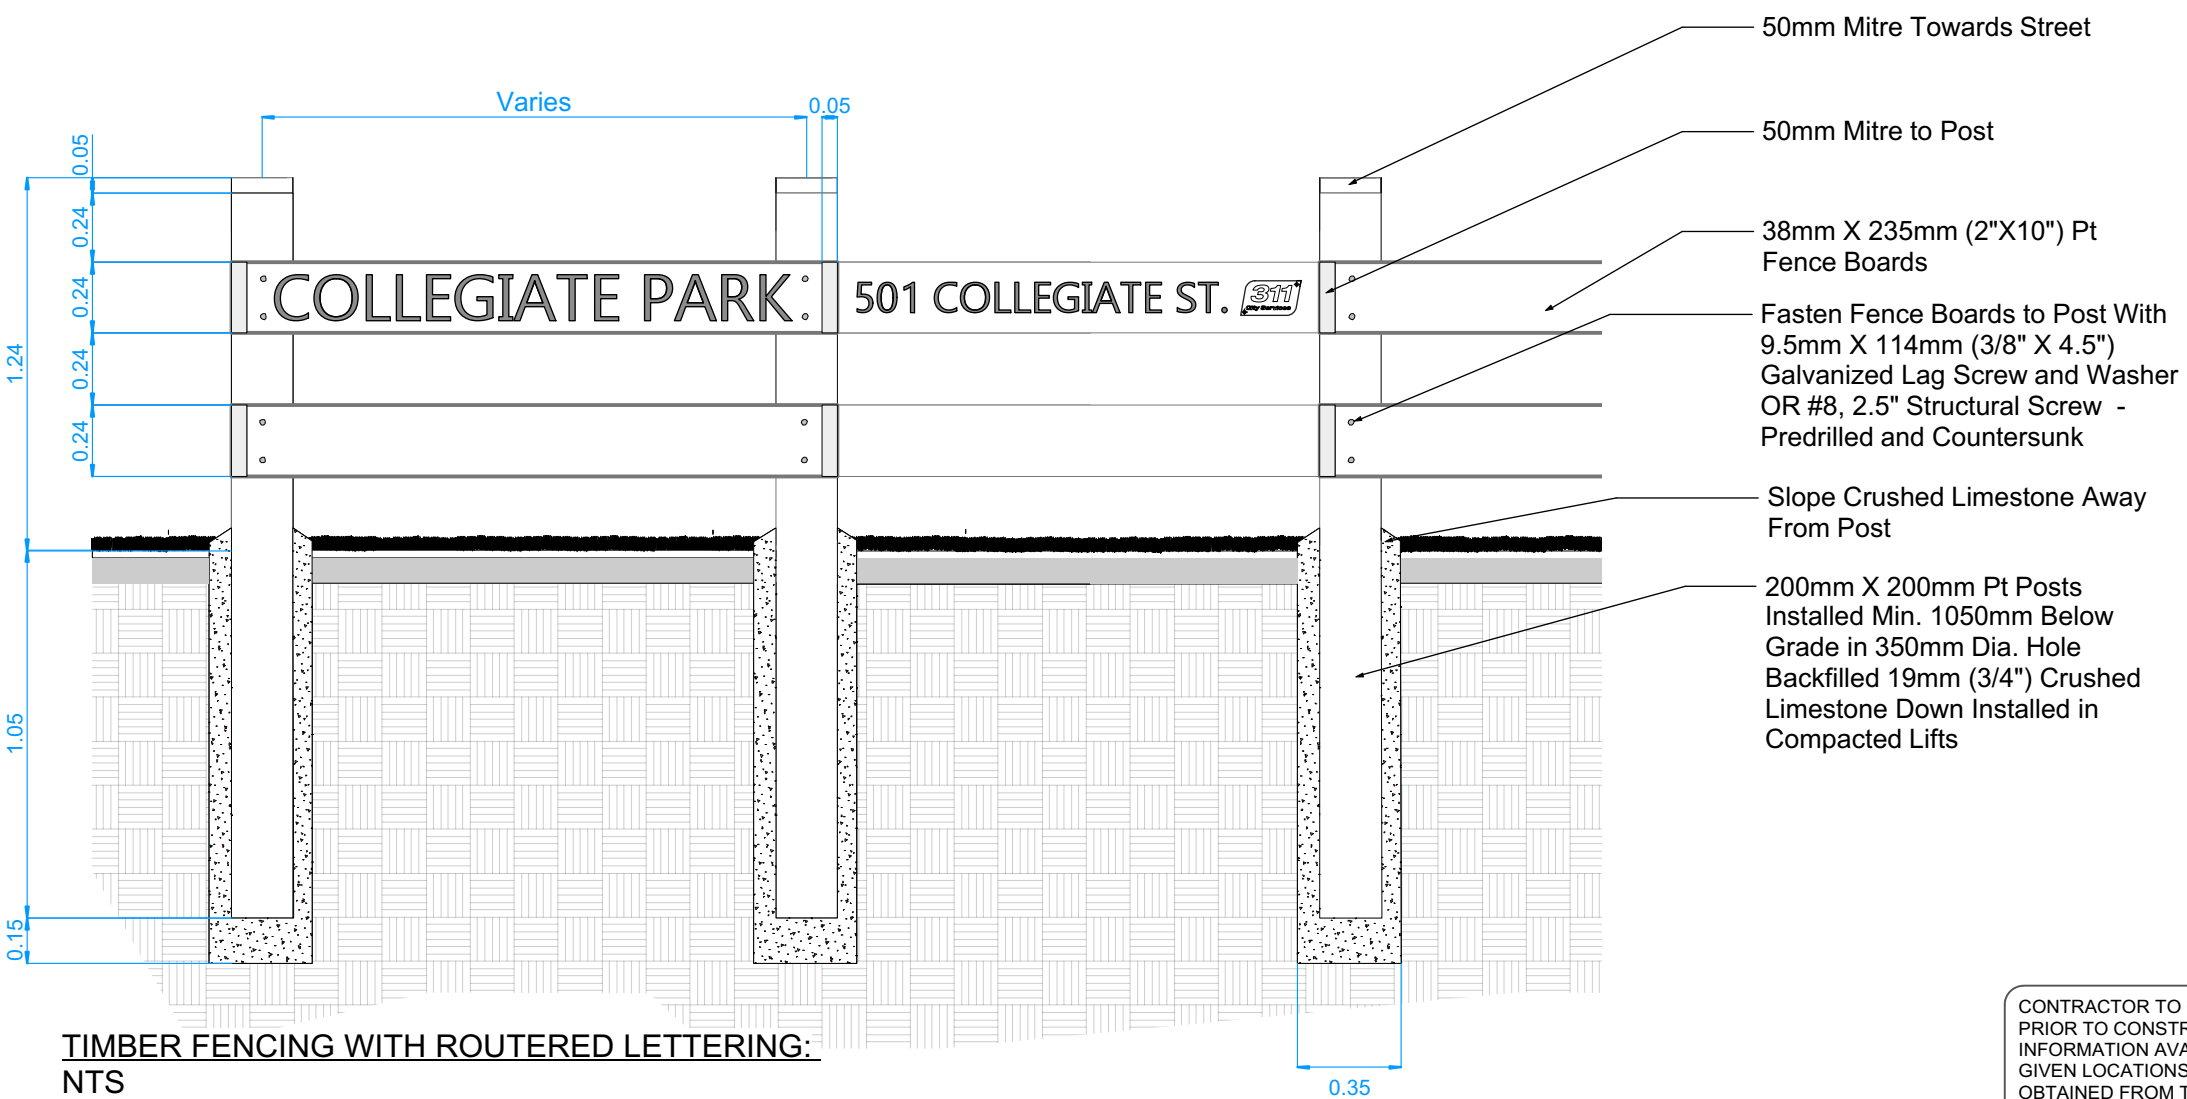


Back side of board to be park address and 311 sign

Lettering routed and painted - centered on fence board. 311 Logo on metal sign provided by contract administrator

Back side of board to be park name

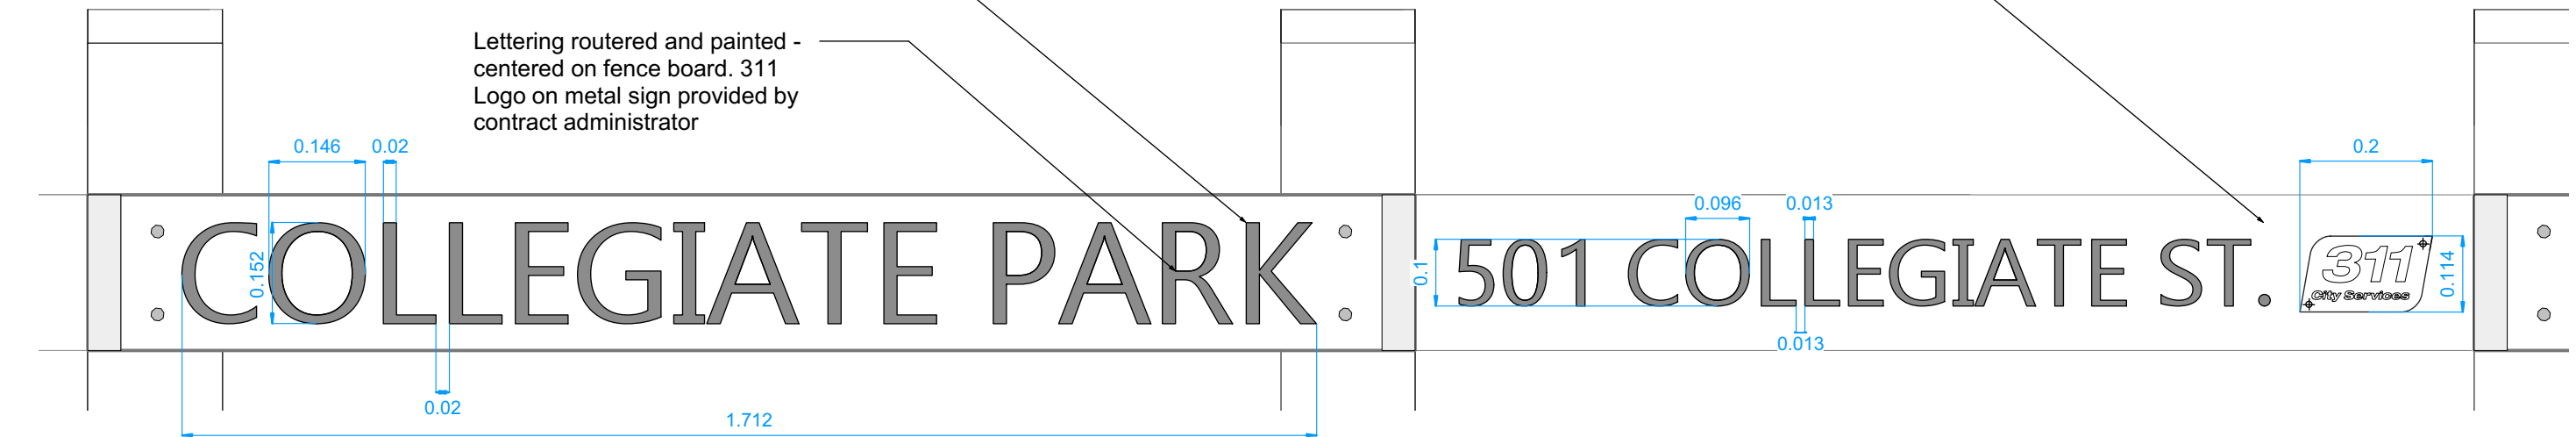

- NOTES:**
1. ALL WORK TO CONFORM TO CURRENT CITY OF WINNIPEG STANDARD CONSTRUCTION SPECIFICATIONS AND DETAILS UNLESS OTHERWISE NOTED.
 2. DIMENSIONS ARE IN METERS UNLESS OTHERWISE NOTED.
 3. ALL LUMBER ACQ TREATED GREEN NO 2 OR BETTER PINE
 4. ALL WOOD CUTS SHALL BE SANDED AND TREATED WITH AN APPROPRIATE, CLEAR PRESERVATIVE.
 5. LETTERING:
 - i) FONT: GADUGI
 - ii) SIZE: UPPER CASE AS SHOWN
 - iii) ROUTER TEXT TO 6 mm DEPTH, CONCAVE TO NOT TRAP WATER
 - iv) PAINT LETTERING W/ PAINT SUITABLE FOR ACQ TREATED LUMBER IN OUTDOOR APPLICATIONS, COLOUR: BLACK.
 - v) LETTERING TO BE MACHINE ROUTERED
 6. HARDWARE TO BE ACQ APPROVED, SUITABLE FOR OUTDOOR APPLICATION, AND SIZED TO SUIT TIMBER MEMBERS.
 7. 311 SIGNS TO BE SUPPLIED BY CONTRACT ADMINISTRATOR

TIMBER FENCING WITH ROUTERED LETTERING:
NTS

CONTRACTOR TO CONFIRM ALL DIMENSIONS AND REPORT ANY DISCREPANCIES TO CONTRACT ADMINISTRATOR PRIOR TO CONSTRUCTION. LOCATION OF UNDERGROUND STRUCTURES AS SHOWN ARE BASED ON THE BEST INFORMATION AVAILABLE BUT NO GUARANTEE IS GIVEN THAT ALL EXISTING UTILITIES ARE SHOWN OR THAT THE GIVEN LOCATIONS ARE EXACT. CONFIRMATION OF EXISTENCE AND EXACT LOCATION OF ALL SERVICES MUST BE OBTAINED FROM THE INDIVIDUAL UTILITIES BEFORE PROCEEDING WITH CONSTRUCTION.

DESIGNED BY	CHECKED BY	MANAGER, PARK AND OPEN SPACES	DATE
DRAWN BY IM	APPROVED BY		
HORIZ. SCALE VERT. SCALE	NTS	MANAGER, PLANNING AND LAND USE DIVISION	DATE
DATE	February 2019		