



A
 TYPICAL ANCHOR ROOF TIE-IN
 SBS - 4 PLY B.U.R
 S4.1 | S4.1 | 3" = 1'-0"

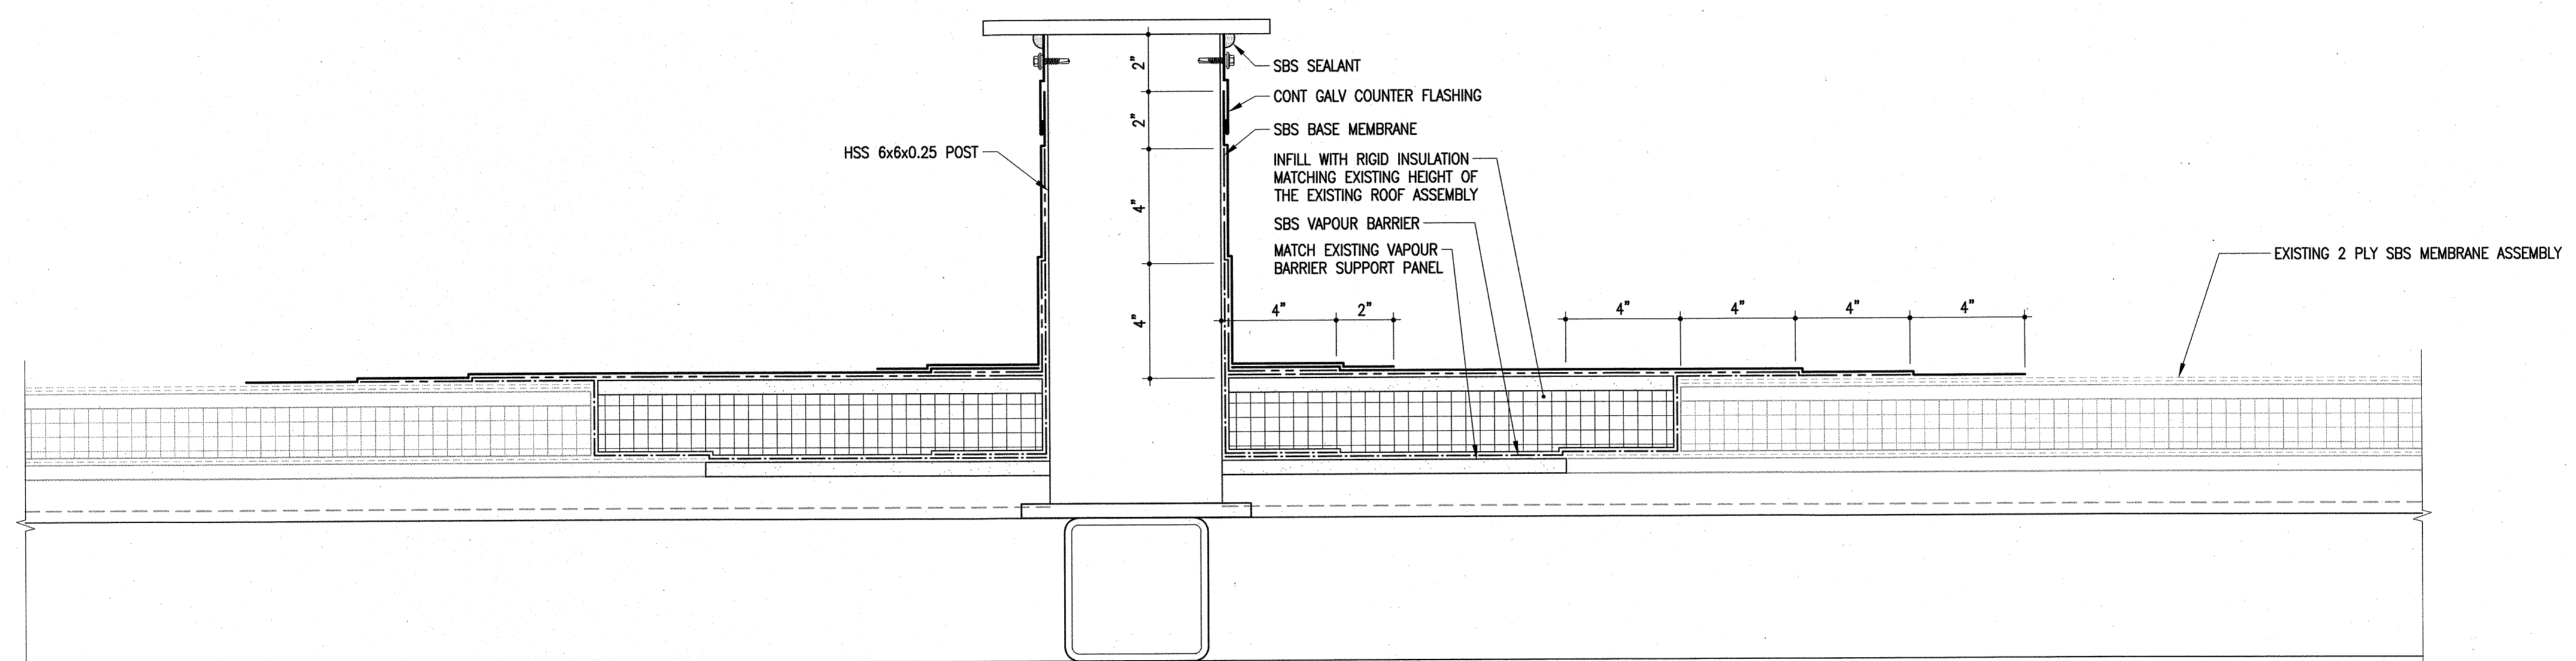

B
 TYPICAL ANCHOR ROOF TIE-IN
 SBS - SBS
 S4.1 | S4.1 | 3" = 1'-0"

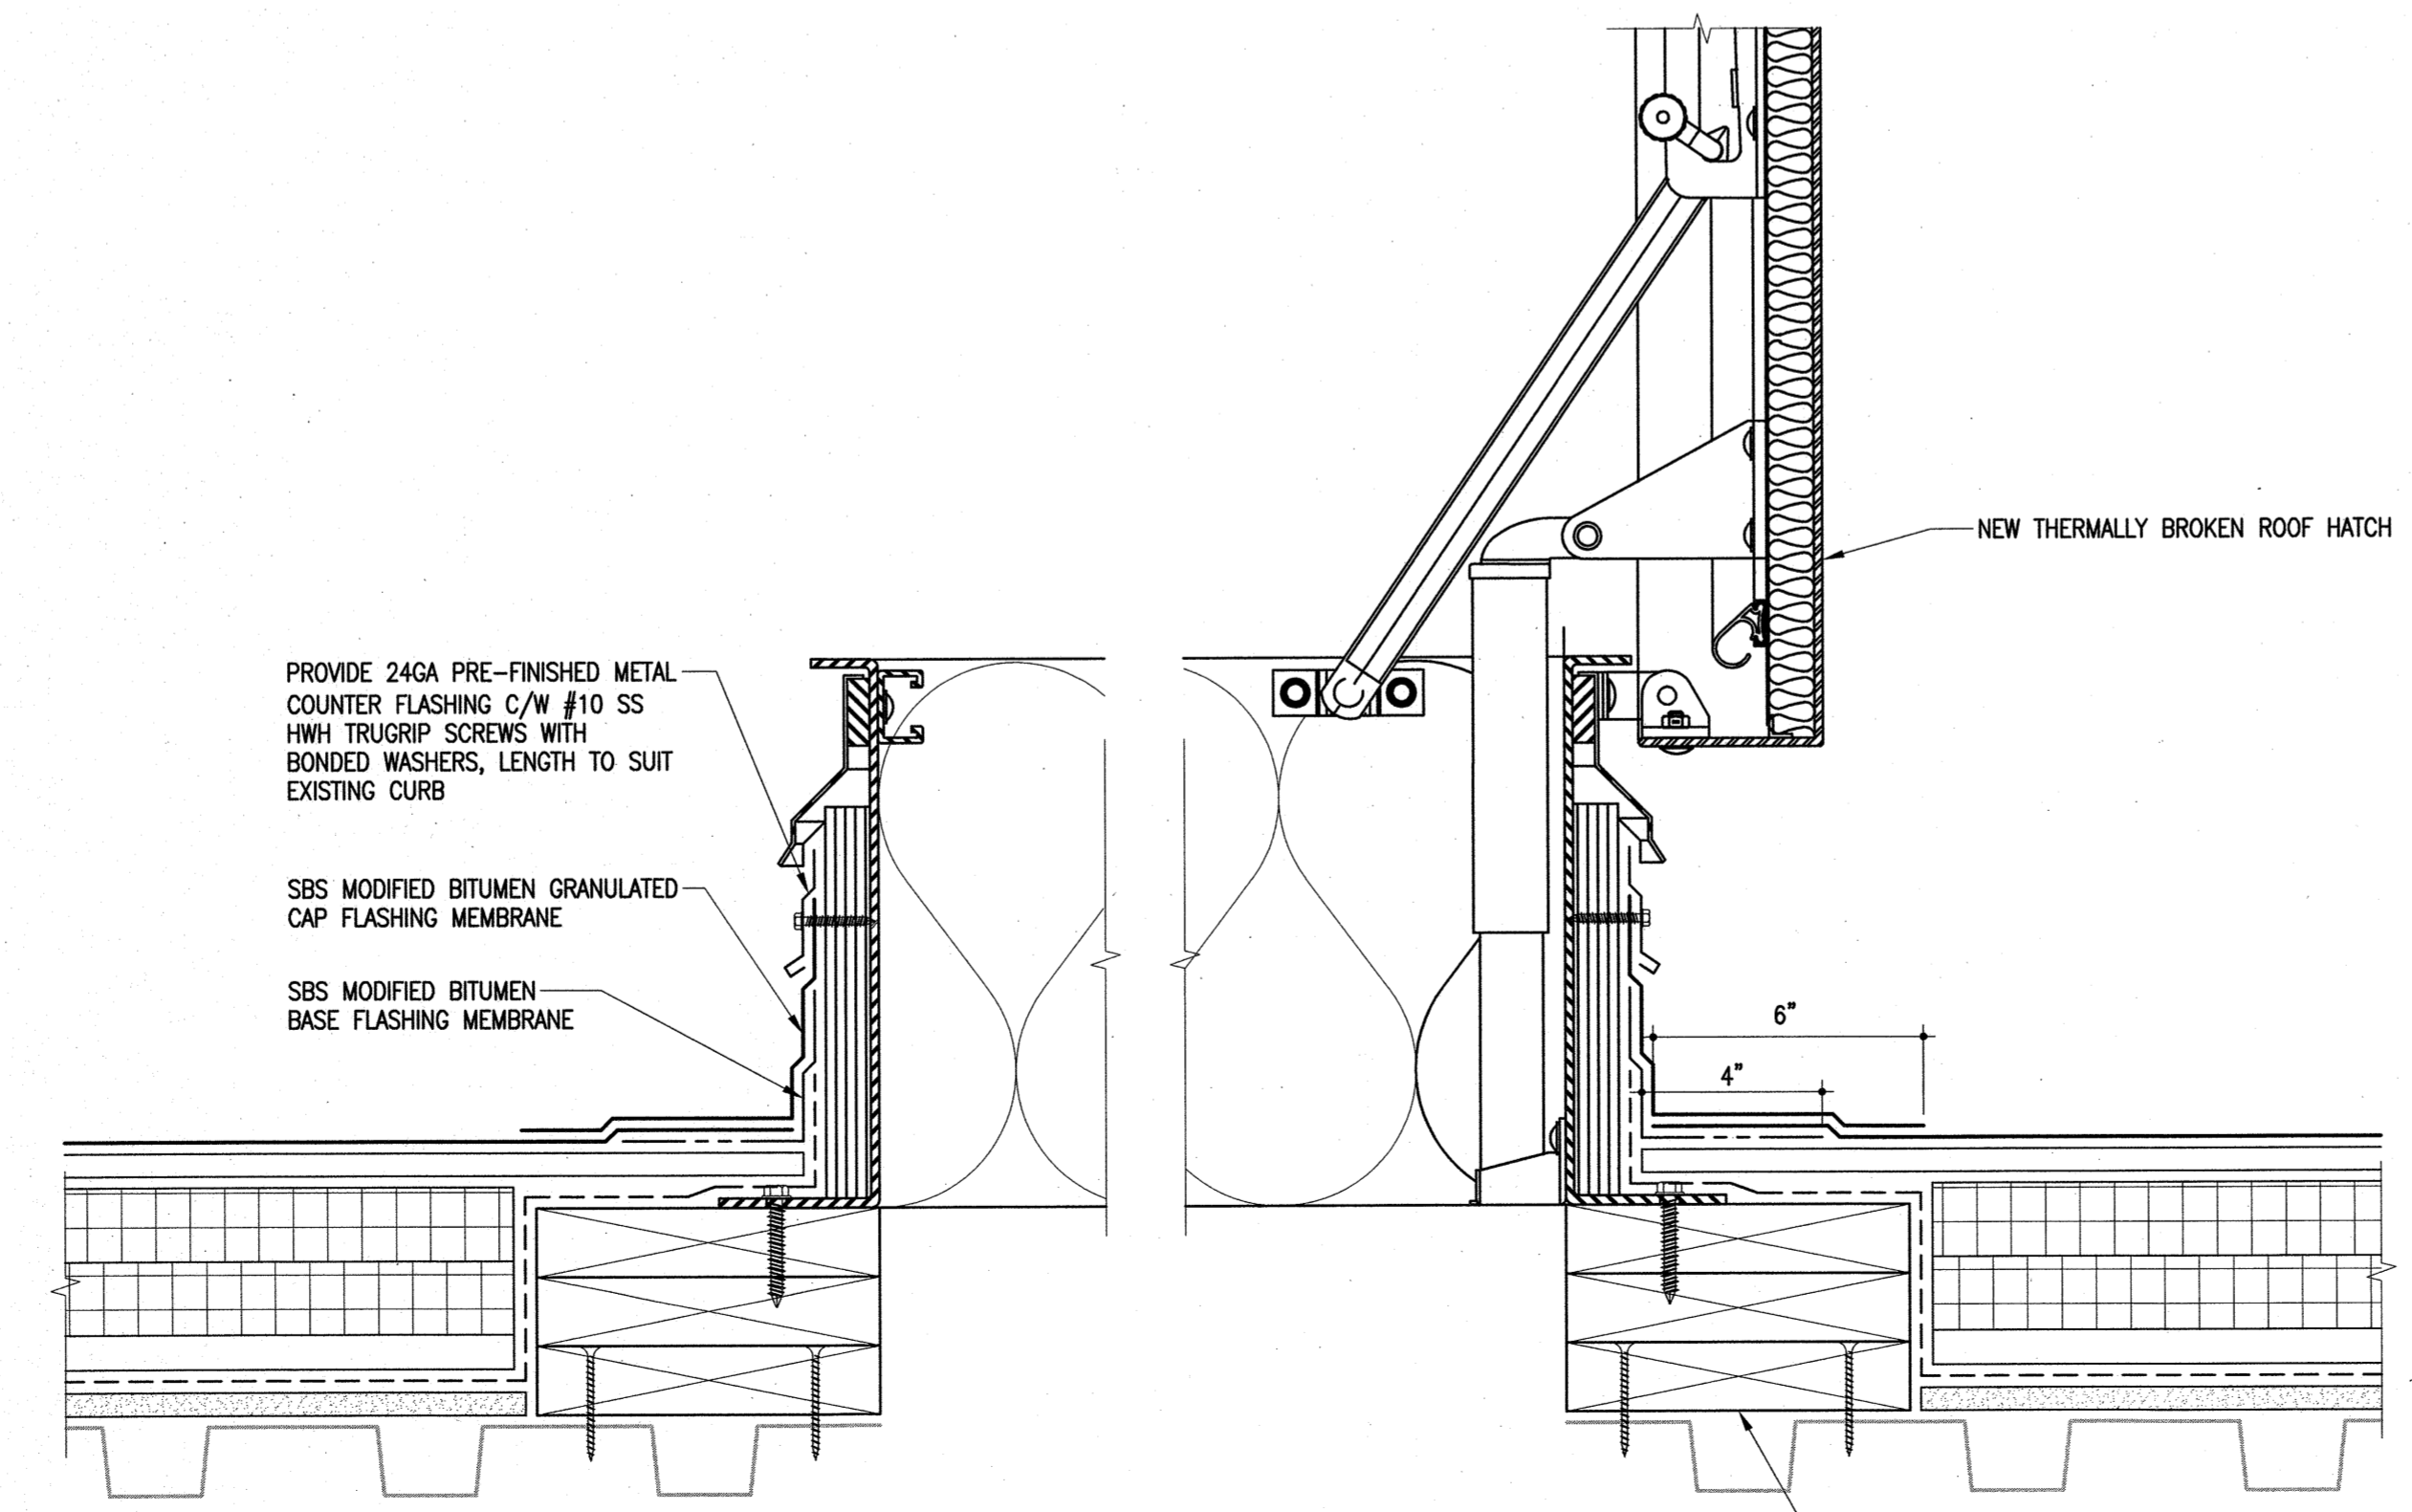

C
 TYPICAL ROOF HATCH DETAIL
 S4.1 | S4.1 | 1:5

The General Contractor shall check & verify all dimensions and report any errors or omissions to the designers.

No.	Date	Issue/Revision	By
0	2019-05-03	ISSUED FOR CONSTRUCTION	IM

**ENGINEERS
 GEOSCIENTISTS
 MANITOBA**
 Certificate of Authorization
 Crosier Kilgour & Partners Ltd.
 No. 235



2019 MAY 03

Consultant

300-275 Carlton Street
 Winnipeg, Manitoba R3C 5R6
 T 204. 943. 7501
 F 204. 943. 7507



**Crosier Kilgour
 & Partners Ltd.**
 CONSULTING STRUCTURAL ENGINEERS

Project
**WINNIPEG TRANSIT
 ROOF FALL ARREST MEASURES
 BID OPPORTUNITY 236-2019**
 VARIOUS SITES
 WINNIPEG, MANITOBA

Sheet Title
TYPICAL DETAILS

File	2018-0794	Date	2019-05-03
Design	IM	Drawn	CJM

Revision	0	Sheet No.	S4.1
----------	---	-----------	------