



1 Timber Edging and Site Furniture Layout
Scale: 1:150

NOTES

1. CONFIRM LAYOUT WITH CONTRACT ADMINISTRATOR PRIOR TO CONSTRUCTION
2. DIMENSIONS ARE IN METRES
3. DIMENSIONS FOR TIMBER EDGING ARE TO OUTSIDE OF EDGING
4. CONTRACTOR TO VERIFY DIMENSIONS AND CONFORMANCE OF SWING AND PLAY EQUIPMENT SAFETY ZONES AND REPORT ANY DISCREPANCIES TO CONTRACT ADMINISTRATOR
5. LAYOUT OF PLAY AREA DRAINAGE TO BE DETERMINED ON SITE WITH CONTRACT ADMINISTRATOR

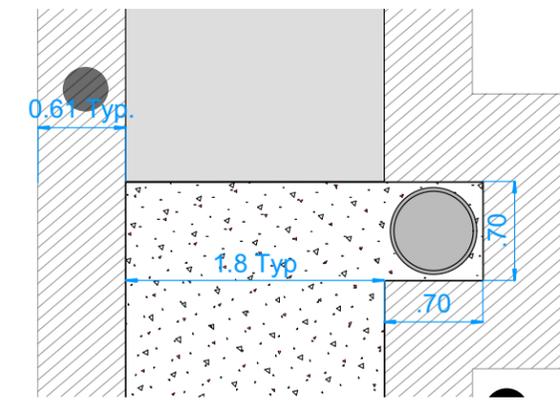

3 Waste Receptacle Bumpout
Scale: 1:50

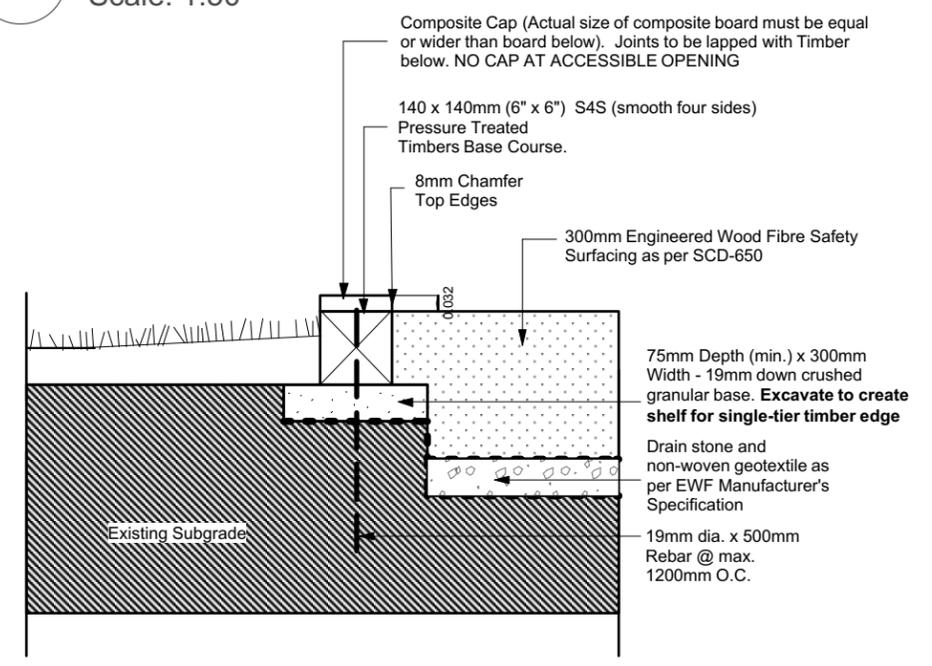

Base course timber:
- shall be pinned with minimum of two (2) 19mm dia. rebar @ max. 1200mm O.C.

Cap:
- shall be pre-drilled and screwed down using screws treated for ACQ use and sized to suit. Screws to extend into timber base at min. 50mm and to be countersunk into cap. Two parallel screws every 600mm O.C. along length and at ends. Only use butt joints for straight sections of cap. Min. length of timbers to be 1200mm. Install longest lengths possible.

2 Timber Edging Detail
Scale: 1:15

CONTRACTOR TO CONFIRM ALL DIMENSIONS AND REPORT ANY DISCREPANCIES TO CONTRACT ADMINISTRATOR PRIOR TO CONSTRUCTION. LOCATION OF UNDERGROUND STRUCTURES AS SHOWN ARE BASED ON THE BEST INFORMATION AVAILABLE BUT NO GUARANTEE IS GIVEN THAT ALL EXISTING UTILITIES ARE SHOWN OR THAT THE GIVEN LOCATIONS ARE EXACT. CONFIRMATION OF EXISTENCE AND EXACT LOCATION OF ALL SERVICES MUST BE OBTAINED FROM THE INDIVIDUAL UTILITIES BEFORE PROCEEDING WITH CONSTRUCTION.

<p>THE CITY OF WINNIPEG Planning, Property and Development Department Planning and Land Use Division Unit 15 - 30 Fort Street, Winnipeg, MB, (R3C 4X5)</p>	DESIGNED BY	CHECKED BY	MANAGER, PARK AND OPEN SPACES	DATE	DRAWING TITLE Finestone Park Playground Development LAYOUT PLAN AND TIMBER EDGING DETAIL	DRAWING NO. F.7-B5	
	DRAWN BY IM	APPROVED BY					
	HORIZ. SCALE VERT. SCALE	Varies		MANAGER, PLANNING AND LAND USE DIVISION	DATE	SITE ADDRESS 160 Kurt Avenue	BID OPPORTUNITY NO. 243-2019
	DATE	March 2019					