
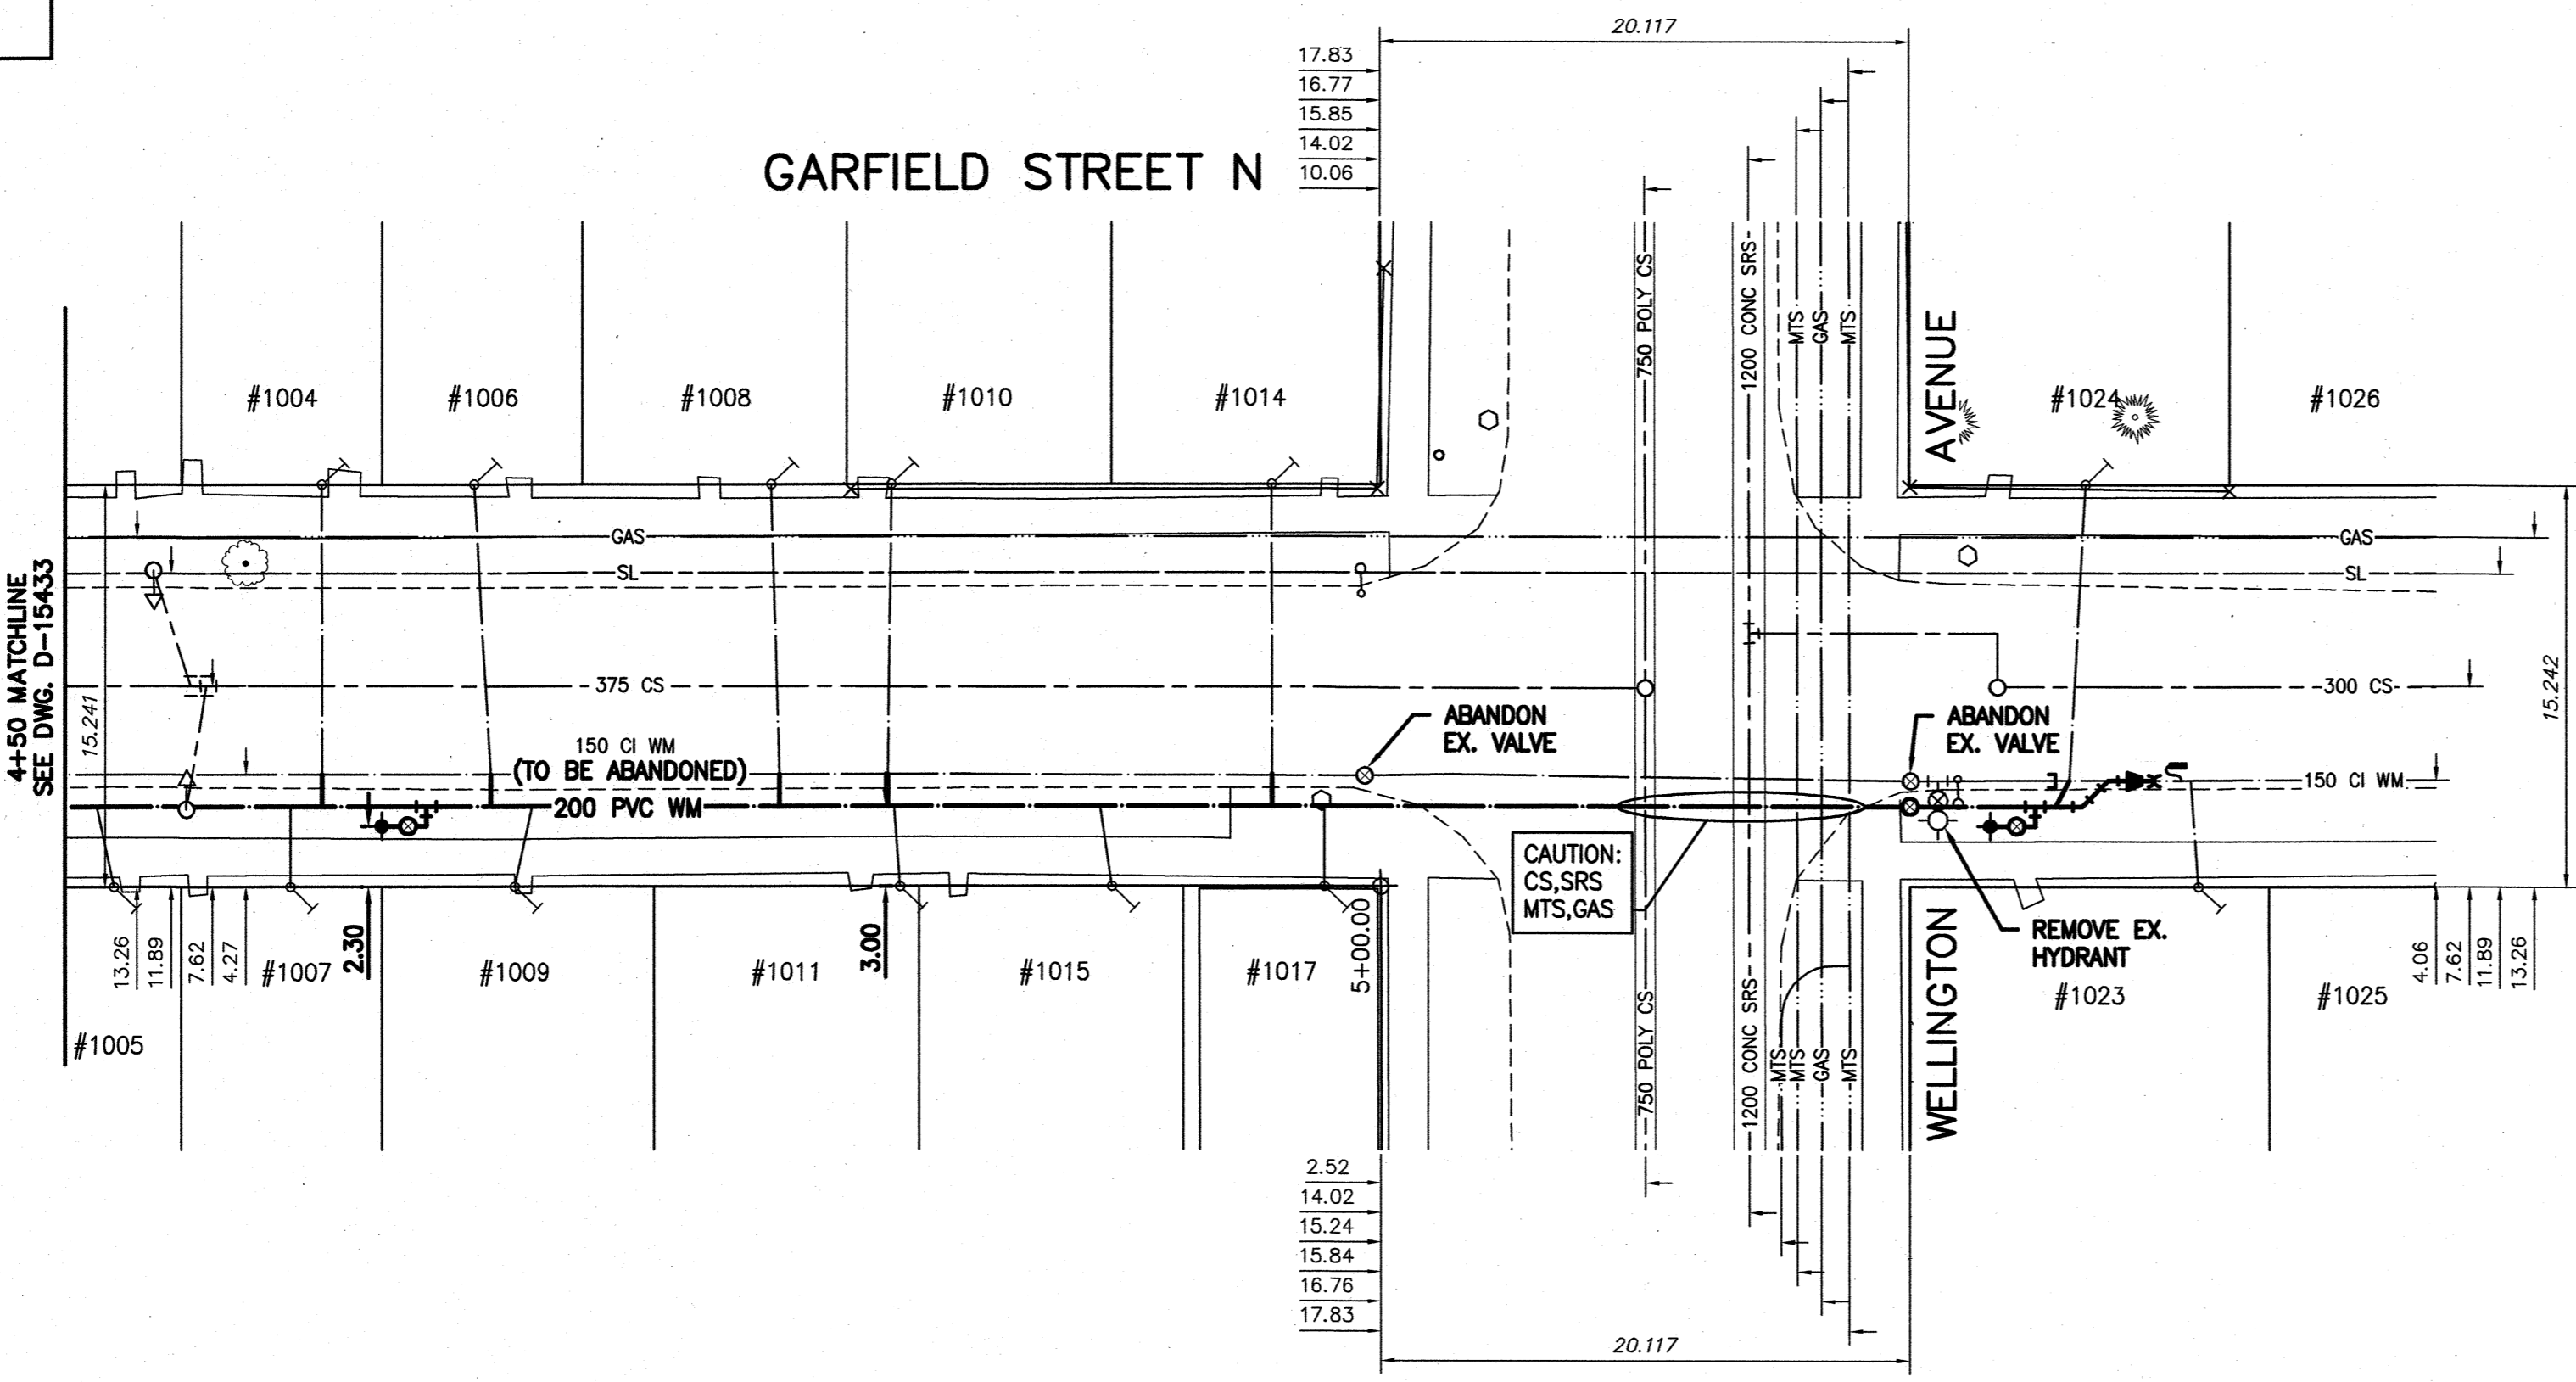



NOTE: CHAINAGES SHOWN ARE ALONG CENTRE LINE OF ROW

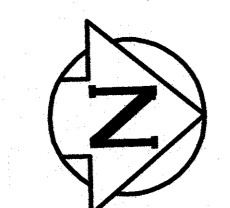

WATER SERVICE INFORMATION					
ADDRESS	PIPE SIZE & MATERIAL (STREET)	PIPE SIZE & MATERIAL (PROP.)	SHORT & LONG MEASUREMENT	CORP. LOCATION	REMARKS
1004 GARFIELD ST N	20	20	4.88 NSL HOUSE	OPP CS	RECONNECT SERVICE
RESIDENTIAL	CU	CU	40.23 SSL WELLINGTON AVE	-	
1005 GARFIELD ST N	20	12	1.83 SNL HOUSE	0.91 S CS	RECONNECT SERVICE
RESIDENTIAL	CU	LEAD	48.16 SSL WELLINGTON AVE	-	
1006 GARFIELD ST N	20	12	0.3 SNL HOUSE	0.61 N CS	RECONNECT SERVICE
RESIDENTIAL	CU	LEAD	34.44 SSL WELLINGTON AVE	-	
1007 GARFIELD ST N	12	12	OPP SL OF FRONT DOOR	OPP CS	RECONNECT SERVICE
RESIDENTIAL	CU	LEAD	41.45 SSL WELLINGTON AVE	-	
1008 GARFIELD ST N	20	20	1.52 SNL HOUSE	0.30 N CS	RECONNECT SERVICE
RESIDENTIAL	CU	LEAD	23.17 SSL WELLINGTON AVE	-	
1009 GARFIELD ST N	12	12	1.83 SNL OF BASEMENT	0.91 S CS	RECONNECT SERVICE
RESIDENTIAL	CU	LEAD	32.92 SSL OF WELLINGTON AVE	-	
1010 GARFIELD ST N	20	20	0.3 NSL HOUSE	OPP CS	RECONNECT SERVICE
RESIDENTIAL	CU	CU	18.59 SSL WELLINGTON AVE	-	
1011 GARFIELD ST N	20	20	OPP NL OF HOUSE	0.30 S CS	RECONNECT SERVICE
RESIDENTIAL	CU	LEAD	18.29 SSL WELLINGTON AVE	-	
1014 GARFIELD ST N	20	20	1.83 SNL HOUSE	OPP CS	RECONNECT SERVICE
RESIDENTIAL	CU	LEAD	4.11 SSL WELLINGTON AVE	-	
1015 GARFIELD ST N	20	20	1.88 SNL HOUSE	0.61 S CS	RECONNECT SERVICE
RESIDENTIAL	CU	LEAD	10.21 SSL WELLINGTON AVE	-	
1017 GARFIELD ST N	12	12	0.3 SNL WINDOW	OPP CS	RECONNECT SERVICE
RESIDENTIAL	CU	LEAD	2.13 SSL WELLINGTON AVE	-	
1024 GARFIELD ST N	-	-	3.96 SNL HOUSE	.6 S CS	RECONNECT SERVICE
RESIDENTIAL	-	-	6.71>NNL WELLINGTON AVE	-	

\* SERVICES TO BE RENEWED TO R

NOTE: VALVES TO BE INSTALLED COUNTERCLOCKWISE TO CLOSE

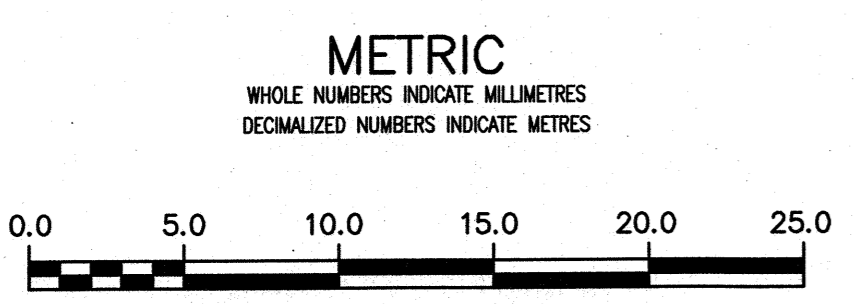


**ENGINEERS GEOSCIENTISTS MANITOBA**  
 Certificate of Authorization  
 Stantec Consulting Ltd.  
 No. 1301

LOCATION APPROVED UNDERGROUND STRUCTURES		B.M. 36-13 ELEV. 232.566m		BOLT IN 13.1 M CONC. PILE, 2.5M S. OF N.L. OF WELLINGTON AVE. & 2.5 M.E. OF W.L. OF DOMINION ST.	
SUPV. U/G STRUCTURES COMMITTEE	DATE				
NOTE: LOCATION OF UNDERGROUND STRUCTURES AS SHOWN ARE BASED ON THE BEST INFORMATION AVAILABLE BUT NO GUARANTEE IS GIVEN THAT ALL EXISTING UTILITIES ARE SHOWN OR THAT THE GIVEN LOCATIONS ARE EXACT. CONFIRMATION OF EXISTENCE AND EXACT LOCATION OF ALL SERVICES MUST BE OBTAINED FROM THE INDIVIDUAL UTILITIES BEFORE PROCEEDING WITH CONSTRUCTION.					
NO.	ISSUED FOR	DATE	BY	REVISIONS	
02	ISSUED FOR TENDER	2019.04.02	RS		
01	ISSUED FOR 30% REVIEW	2019.02.22	RS		



DESIGNED BY	RS	CHECKED BY	RS
DRAWN BY	SC	APPROVED BY	RS
SCALE:	HORIZONTAL 1:250	RELEASED FOR CONSTRUCTION	DATE
	VERTICAL 1:50		APRIL 2/19
DATE	2019.01.15		
PLOT DATE:	2019 04 01		

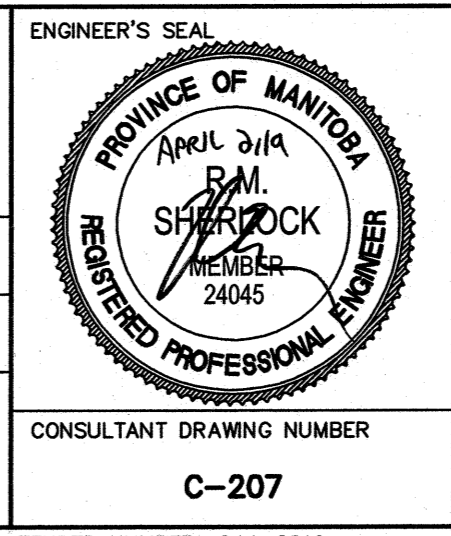

**THE CITY OF WINNIPEG**  
 WATER AND WASTE DEPARTMENT  
 ENGINEERING DIVISION

2019 WATERMAIN RENEWALS  
 CONTRACT 5  
**GARFIELD STREET N**  
 STA. 4+50 TO WELLINGTON AVE.

CONSULTANT DRAWING NUMBER: C-207

SHEET 08 OF 17  
 CITY DRAWING NUMBER: D-15434