

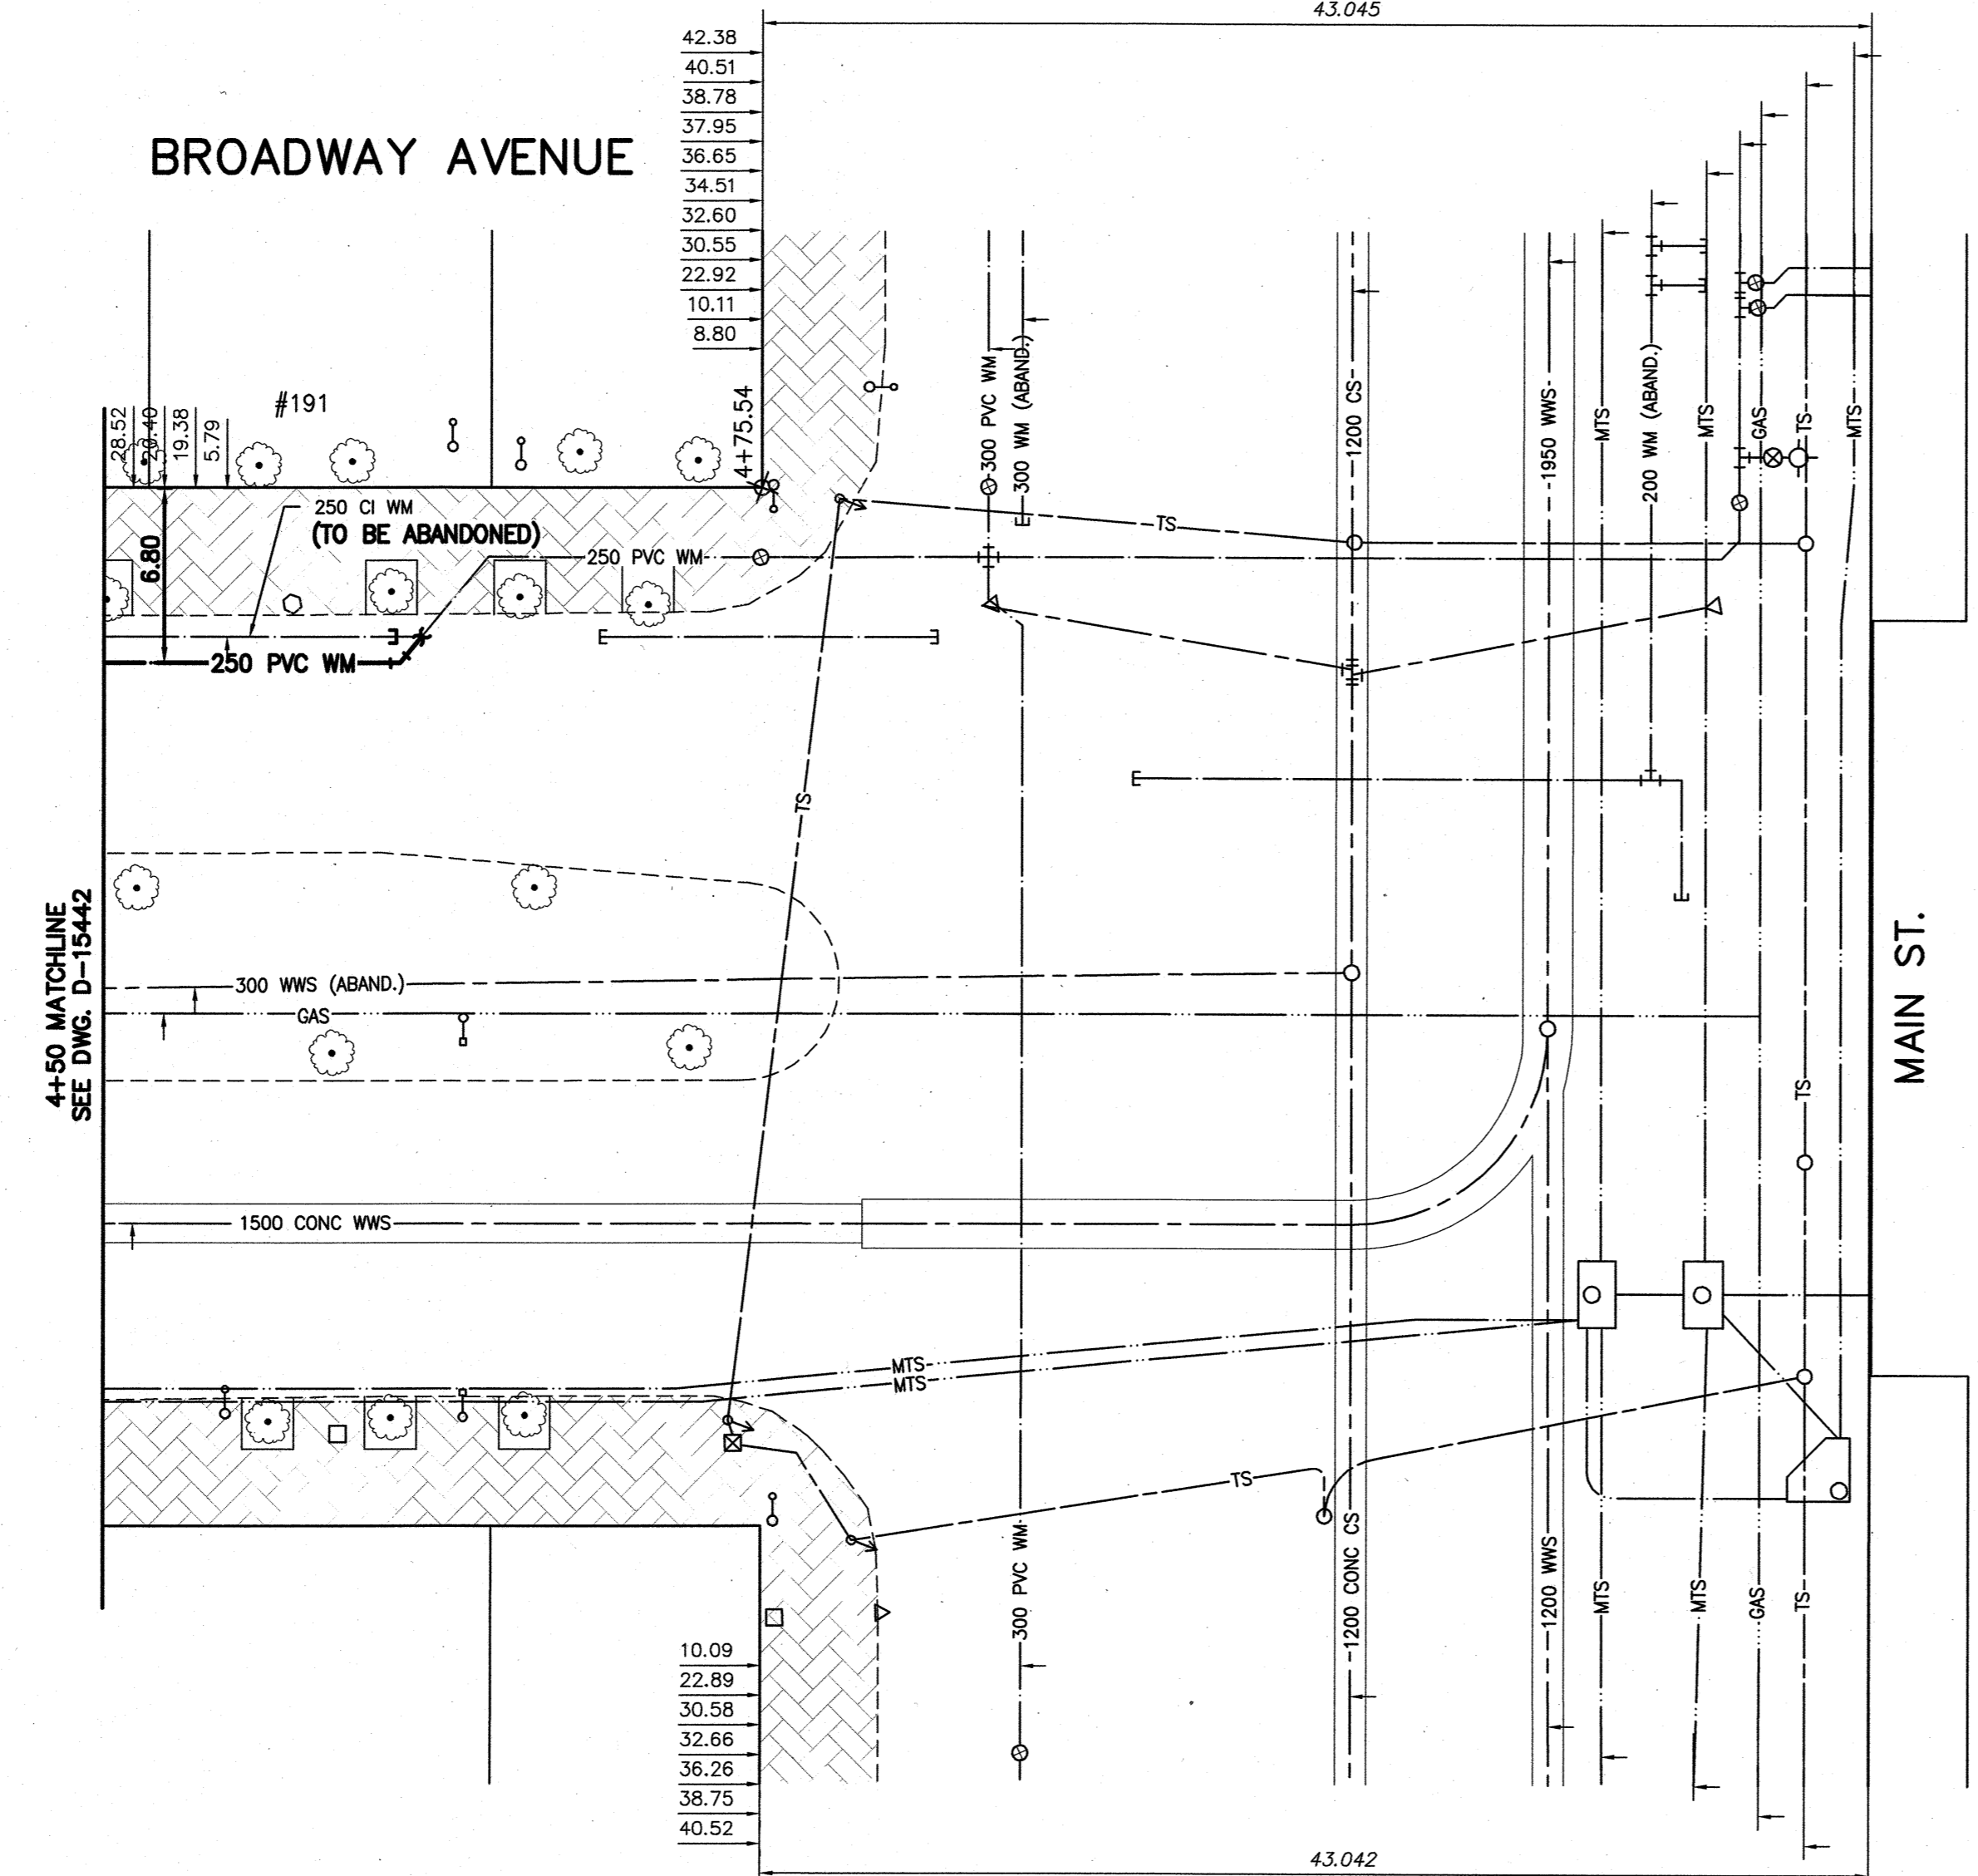


NOTE: CHAINAGES SHOWN ARE ALONG CENTRE LINE OF ROW

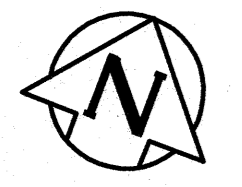

NOTE: VALVES TO BE INSTALLED COUNTERCLOCKWISE TO CLOSE

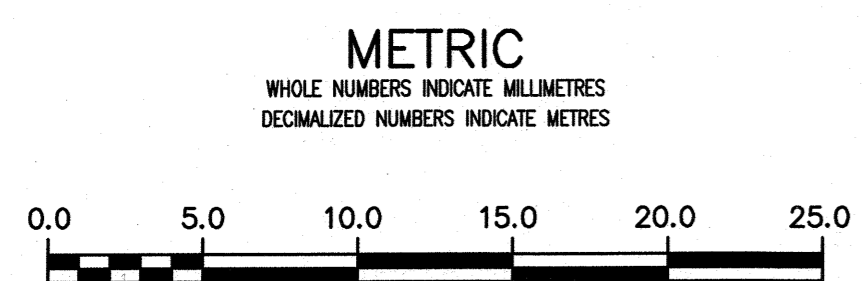


**ENGINEERS GEOSCIENTISTS MANITOBA**  
 Certificate of Authorization  
 Stantec Consulting Ltd.  
 No. 1301

LOCATION APPROVED UNDERGROUND STRUCTURES  
 SUPV. U/G STRUCTURES COMMITTEE DATE  
 NOTE: LOCATION OF UNDERGROUND STRUCTURES AS SHOWN ARE BASED ON THE BEST INFORMATION AVAILABLE BUT NO GUARANTEE IS GIVEN THAT ALL EXISTING UTILITIES ARE SHOWN OR THAT THE GIVEN LOCATIONS ARE EXACT. CONFIRMATION OF EXISTENCE AND EXACT LOCATION OF ALL SERVICES MUST BE OBTAINED FROM THE INDIVIDUAL UTILITIES BEFORE PROCEEDING WITH CONSTRUCTION.

B.M. 35-14 ELEV. 232.527m	D.B.M. IN LEGISLATIVE GROUNDS, 44.2 M S. OF SIDEWALK OF BROADWAY, 18.6 M W. OF W. SIDEWALK ON KENNEDY ST.		
NO.	ISSUED FOR TENDER	2019.04.02	RS
01	ISSUED FOR 30% REVIEW	2019.02.22	RS
NO.	REVISIONS	DATE	BY



DESIGNED BY	RS	CHECKED BY	RS
DRAWN BY	SC	APPROVED BY	RS
SCALE:	HORIZONTAL 1:250 VERTICAL 1:50		
DATE	2019.01.15	RELEASED FOR CONSTRUCTION	DATE APR 2/19
PLOT DATE:	2019 04 01		

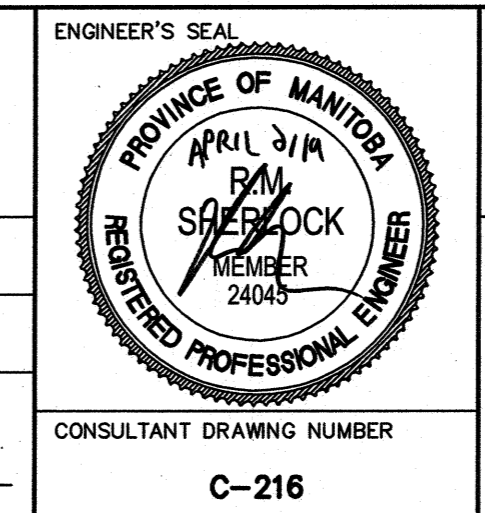

**THE CITY OF WINNIPEG**  
 WATER AND WASTE DEPARTMENT  
 ENGINEERING DIVISION

2019 WATERMAIN RENEWALS  
 CONTRACT 5  
**BROADWAY AVENUE**  
 STA. 2+50 TO MAIN ST.

ENGINEER'S SEAL  
 CONSULTANT DRAWING NUMBER  
**C-216**

SHEET 17 OF 17  
 CITY DRAWING NUMBER  
**D-15443**