


NOTE: CHAINAGES SHOWN ARE ALONG E R OF CLIFTON STREET

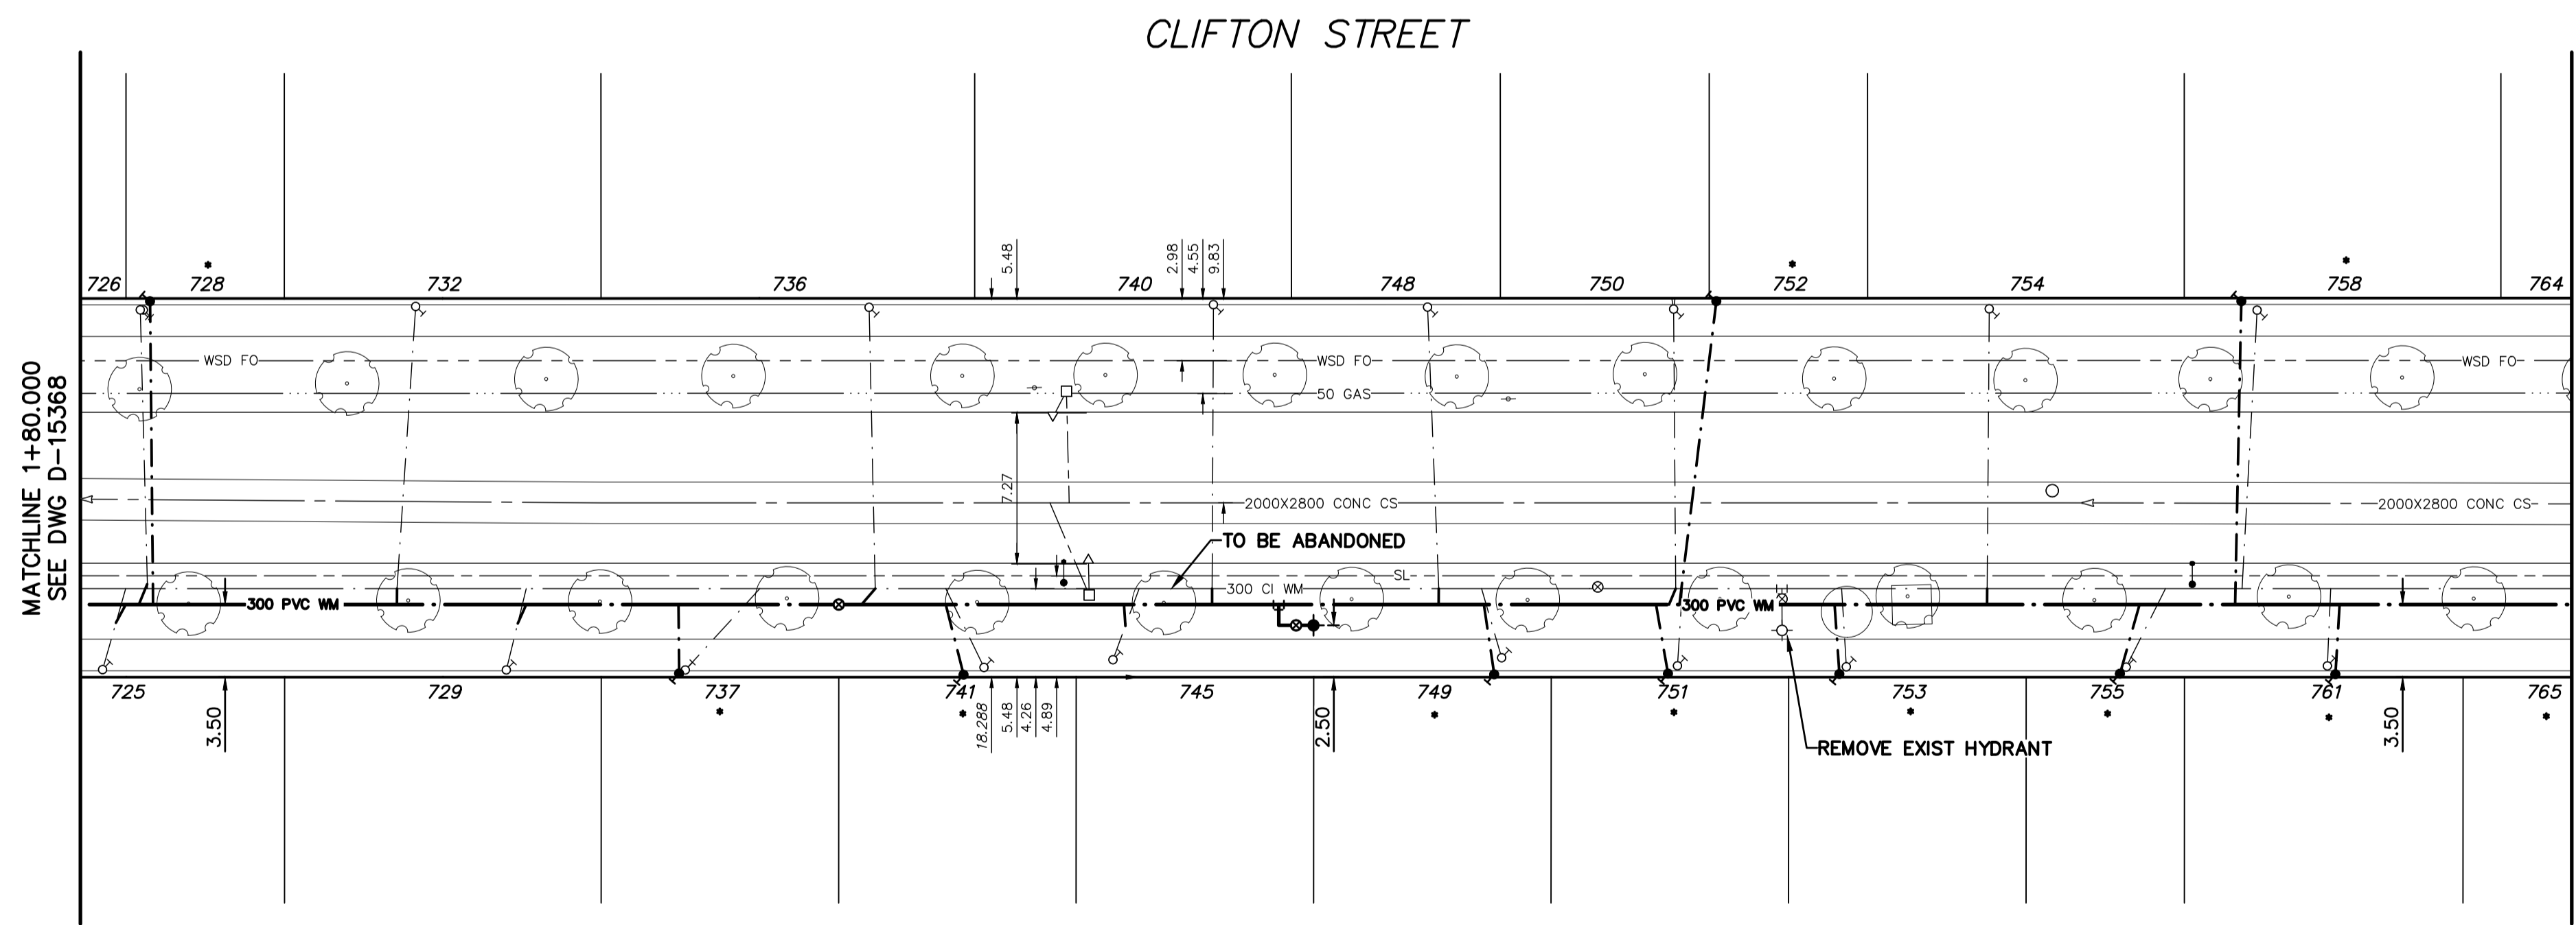


WATER SERVICE INFORMATION

ADDRESS	SIZE (mm) MATERIAL (STREET)	SIZE (mm) MATERIAL (PROP.)	SHORT & LONG MEASUREMENT	CORP. LOCATION	REMARKS
725 CLIFTON ST	20	20	1.23 NSHL	0.30 S CURB STOP	RECONNECT SERVICE
726 CLIFTON ST	CU	CU	88.00>NN CURB WOLEVER AVE	0.91 N CURB STOP	RECONNECT SERVICE
728 CLIFTON ST	-	12	0.61 NNHL	0.91 N CURB STOP	RECONNECT SERVICE
728 CLIFTON ST	-	12	0.91 NNHL #726	0.61 N CURB STOP	RENEW SERVICE TO PIL WITH 20 CU
728 CLIFTON ST	-	12	83.21>NNL WOLEVER AVE	0.30 S CURB STOP	RECONNECT SERVICE
728 CLIFTON ST	-	12	3.44 SNHL	OPP CURB STOP	RECONNECT SERVICE
728 CLIFTON ST	-	12	106.99>NNL WOLEVER AVE	-	-
732 CLIFTON ST	20	20	3.11 NSHL	0.91 S CURB STOP	RECONNECT SERVICE
732 CLIFTON ST	CU	LEAD	265.57 SSSL ST MATTHEWS AVE	-	MAIN TAPPED OPP SIDE
738 CLIFTON ST	20	20	2.90 SNHL	0.30 S CURB STOP	RECONNECT SERVICE
738 CLIFTON ST	CU	LEAD	118.57>NNL WOLEVER AVE	-	-
737 CLIFTON ST	20	20	2.29 SNHL	OPP CURB STOP	RENEW SERVICE TO PIL WITH 20 CU
740 CLIFTON ST	20	20	1.83 SNHL	OPP CURB STOP	RECONNECT SERVICE
740 CLIFTON ST	CU	LEAD	228.98 SSSL ST MATTHEWS AVE	-	MAIN TAPPED OPP SIDELEGAL P18/19/P20
741 CLIFTON ST	20	20	2.90 SNHL	1.52 S CURB STOP	RENEW SERVICE TO PIL WITH 20 CU
745 CLIFTON ST	20	20	123.44>NNL WOLEVER AVE	-	-
745 CLIFTON ST	20	12	5.18 SNHL	0.3 N CURB STOP	RECONNECT SERVICE
748 CLIFTON ST	20	20	233.48 SSSL ST MATTHEWS AVE	-	-
748 CLIFTON ST	20	20	2.74 SNHL	OPP CURB STOP	RECONNECT SERVICE
749 CLIFTON ST	CU	CU	145.39>NNL WOLEVER AVE	-	-
749 CLIFTON ST	12	12	1.83 SNHL	0.91 S CURB STOP	RENEW SERVICE TO PIL WITH 20 CU
749 CLIFTON ST	RESIDENTIAL	LEAD	136.55>NNL WOLEVER AVE	-	-
750 CLIFTON ST	-	12	0.91 SNHL	0.61 S CURB STOP	RECONNECT SERVICE
750 CLIFTON ST	RESIDENTIAL	LEAD	204.22 SSSL ST MATTHEWS AVE	-	SERVICE DOUBLED WITH #752 CLIFTON ST
751 CLIFTON ST	20	20	4.27 SNHL	OPP CURB STOP	RENEW SERVICE TO PIL WITH 20 CU
751 CLIFTON ST	RESIDENTIAL	LEAD	156.97>NNL WOLEVER AVE	-	-
752 CLIFTON ST	-	12	0.91 SNHL	0.61 N CURB STOP	RENEW SERVICE TO PIL WITH 20 CU
752 CLIFTON ST	RESIDENTIAL	LEAD	204.22 SSSL ST MATTHEWS AVE	-	SERVICE DOUBLED WITH #750 CLIFTON ST
753 CLIFTON ST	20	20	0.76 NSHL	OPP CURB STOP	RENEW SERVICE TO PIL WITH 20 CU
754 CLIFTON ST	20	20	1.98 NSHL	OPP CURB STOP	RECONNECT SERVICE
754 CLIFTON ST	RESIDENTIAL	CU	189.52 SSSL ST MATTHEWS AVE	-	-
755 CLIFTON ST	12	CU	2.10 SNHL	1.20 N CURB STOP	RENEW SERVICE TO PIL WITH 20 CU
758 CLIFTON ST	12	12	3.05 NSHL	OPP CURB STOP	RENEW SERVICE TO PIL WITH 20 CU
758 CLIFTON ST	RESIDENTIAL	CU	176.48 SSSL ST MATTHEWS AVE	-	-

* SERVICES TO BE RENEWED TO R. ALL OTHERS TO BE RECONNECTED

FOR INDEX SEE D-15367

NOTE: ALL VALVES TO BE INSTALLED COUNTERCLOCKWISE TO CLOSE

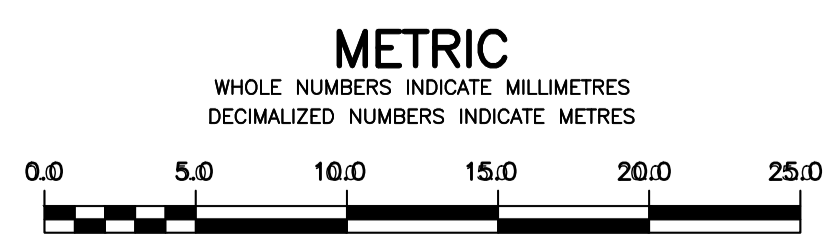

WARNING
IF POWER EQUIPMENT OR EXPLOSIVES ARE TO BE USED FOR EXCAVATION ON THIS PROJECT THE CONTRACTOR MUST:
1) NOTIFY THE GAS COMPANY OF THE PROPOSED LOCATION OF EXCAVATION.
2) TAKE PRECAUTION TO AVOID DAMAGE TO GAS COMPANY INSTALLATIONS.
SEE PROVINCIAL REGULATION 210/72 FOR DETAILS

LOCATION APPROVED UNDERGROUND STRUCTURES
SUPV. U/G STRUCTURES COMMITTEE DATE
NOTE:
LOCATION OF UNDERGROUND STRUCTURES AS SHOWN ARE BASED ON THE BEST INFORMATION AVAILABLE BUT NO GUARANTEE IS GIVEN THAT ALL EXISTING UTILITIES ARE SHOWN OR THAT THE GIVEN LOCATIONS ARE EXACT. CONFIRMATION OF EXISTENCE AND EXACT LOCATION OF ALL UTILITIES MUST BE OBTAINED FROM THE INDIVIDUAL UTILITIES BEFORE PROCEEDING WITH CONSTRUCTION.

E.M. ELEV.	NO.	REVISIONS	DATE	BY

MORRISON HERSHFIELD

DESIGNED BY	JKH	CHECKED BY	HAK
DRAWN BY	DML	APPROVED BY	HAK
SCALE:	1:250		
HORIZONTAL	1:50		
VERTICAL	KAS ZUREK		
DATE	2019 02 28	DATE	2019 03 05

ENGINEER'S SEAL
ORIGINAL SIGNED BY H.A. KATZ
2019 03 05

THE CITY OF WINNIPEG
WATER AND WASTE DEPARTMENT
ENGINEERING DIVISION

2019 WATER MAIN RENEWALS
CONTRACT 6
CLIFTON STREET
80 m N OF WOLEVER AVENUE TO
200 m N OF WOLEVER AVENUE

SHEET 4 OF 14
CITY DRAWING NUMBER
D-15369