


TYPICAL DECIDUOUS TREE PLANTING DETAIL
SCALE : NTS

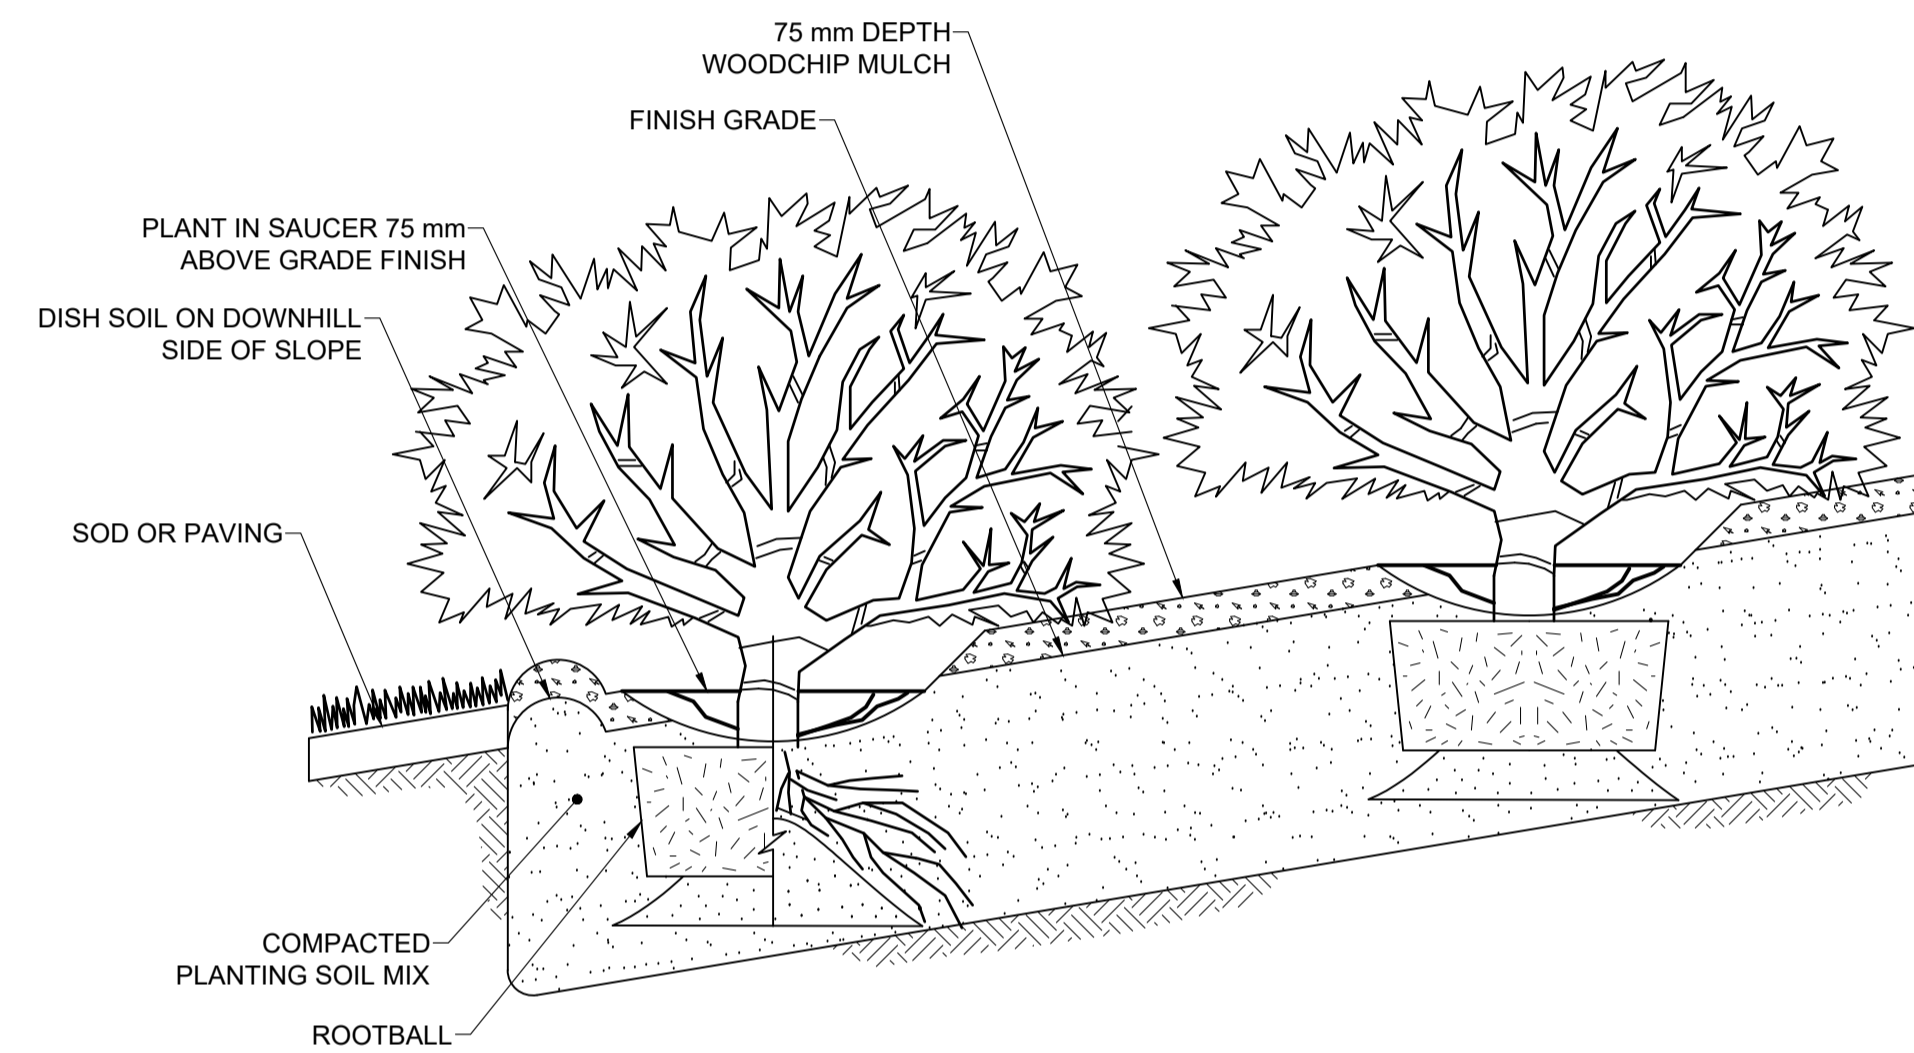

TYPICAL DECIDUOUS SHRUB PLANTING DETAIL
SCALE : NTS

METRIC
WHOLE NUMBERS INDICATE MILLIMETRES
DECIMALIZED NUMBERS INDICATE METRES

---	GAS	○	MANHOLE	●	CONCRETE PAVEMENT
⊖	MTS HANDWELL/PEDESTAL	□	CATCH BASIN/CATCH PIT	■	CONC SIDEWALK/MEDIAN
⊕	HYDRO HANDWELL/CABINET	△	CURB INLET WITH BOX	▲	ASPHALT PAVEMENT
---	CATV/FIBRE OPTIC	○	TREE	○	PAVING STONE
⊕	TRAFFIC SIGNALS/PIT	⊕	TEST HOLE	⊕	GRAVEL
---	LAND DRAINAGE SEWER	TH-12	PROPERTY LINE	---	RAMP CURB
---	SANITARY/COMBINED SEWER	⊕	SURVEY BAR	---	PLANING/REMOVAL
---	CB LEAD/SPP/DCP	---	FENCE	---	
---	WATERMAIN	---	BOC/EDGE OF PAVEMENT	---	
---	SUBDRAIN	33.000	ELEVATION	(33.333)	
---	DITCH	---	TRAFFIC SIGN	---	
---	EXISTING	---	LEGEND - PLAN	---	NEW

LOCATION APPROVED
UNDERGROUND STRUCTURES

SUPR. U/G STRUCTURES COMMITTEE DATE

NOTE:
LOCATION OF UNDERGROUND STRUCTURES AS SHOWN ARE BASED ON THE BEST INFORMATION AVAILABLE BUT NO GUARANTEE IS GIVEN THAT ALL EXISTING UTILITIES ARE SHOWN OR THAT THE GIVEN LOCATIONS ARE EXACT. CONFIRMATION OF EXISTENCE AND EXACT LOCATION OF ALL SERVICES MUST BE OBTAINED FROM THE INDIVIDUAL UTILITIES BEFORE PROCEEDING WITH CONSTRUCTION.

BM 38-002 ELEV 234.182 m	74M633 - Tblt. in E. wall of No. 1108 St. James St., 0.2 m S. of N.E. Cor. of Bldg.
DESIGNED BY	GFC
CHECKED BY	WRJ
DRAWN BY	KMB
APPROVED BY	BWB
RELEASED FOR CONSTRUCTION	
ISSUED FOR TENDER	19/05/17 RPB
ISSUED FOR CLIENT REVIEW	18/06/07 RPB
REVISIONS	YY/MM/DD BY

MORRISON HERSHFIELD

DESIGNED BY: GFC
CHECKED BY: WRJ
DRAWN BY: KMB
APPROVED BY: BWB

RELEASED FOR CONSTRUCTION

DATE: 17/MM/DD

PROFESSIONAL'S SEAL
PROVINCE OF MANITOBA
REGISTERED PROFESSIONAL ENGINEER
R.P. BRUCE
CONSULTANT FILE NAME
W170041-DT-01.dwg

THE CITY OF WINNIPEG
PUBLIC WORKS DEPARTMENT
ENGINEERING DIVISION

2019 REGIONAL STREET RENEWAL PROGRAM
ST. JAMES STREET RECONSTRUCTION
50 m N OF ELLICE AVE TO 150 m N OF SARGENT AVE

CITY DRAWING NUMBER: P-3508-09
SHEET 9 OF 16
DRAWING NUMBER: 9

DETAILS
LANDSCAPING

TENDER 266-2019