


- ABBREVIATIONS & LEGENDS:**
- FD FLOOR DRAIN
  - OFD OVERFLOW DRAIN COVER
  - RA EXISTING ROPE ANCHOR TO REMAIN
  - RD EXISTING RETURN DRAIN TO REMAIN
  - SA EXISTING STANCHION ANCHOR TO REMAIN
  - SD SECCHI DISK MARKER
  - SK SKIMMER CLEAN OUT COVER
  - SS STAINLESS STEEL
- EXISTING DOOR TO REMAIN
  - EXISTING WALL TO REMAIN
  - AREA NOT IN CONTRACT
  - EXISTING MECH GRILLE TO BE REINSTALLED
  - EXISTING MAIN FLOOR DRAIN TO REMAIN

- GENERAL CONSTRUCTION NOTES:**
- A. ALL EXISTING FURNITURE ARE TO BE REMOVED BY THE OWNER PRIOR TO CONSTRUCTION START.
  - B. PROTECT EXISTING DOORS AND FRAMES, WALLS, FLOOR SURFACES AND EQUIPMENTS WITHIN THE AREA OF HOARDING DURING CONSTRUCTION.
  - C. ALL INTERIOR DIMENSIONS OF EXISTING STRUCTURE ARE FOR REFERENCE ONLY.
  - D. ALL INTERIOR DIMENSIONS ARE FROM FACE OF EXISTING SURFACES UNLESS OTHERWISE NOTED.
  - E. DO NOT SCALE THE DRAWINGS. DIMENSIONS MISSING FROM THESE PLANS FOR EXECUTION OF THE WORK SHALL BE CLARIFIED TO THE CONTRACT ADMINISTRATOR AS PER REQUEST.
  - F. PATCH, REPAIR AND MAKE GOOD ALL EXISTING SURFACES TO ACCEPT NEW FINISHES.
  - G. SEE STRUCTURAL FOR ALL CONCRETE PATCHES AND REPAIRS.
  - H. SEE STRUCTURAL FOR ALL MODIFICATION REQUIRED FOR PLUMBING SYSTEMS.

- CONSTRUCTION KEYNOTES:**
1. PROVIDE NEW MORTAR BED, WATERPROOFING AND NEW TILES.
  2. AFTER INSTALLATION OF NEW TILES, REINSTALL ALL EXISTING GRAB RAILS, LADDERS, FLAG POSTS, AND CHAIR POSTS ON EACH DESIGNATED LOCATIONS. REMOVE RUSTS AND CLEAN EXISTING ANCHORS EMBEDDED ON THE CONCRETE DECK PRIOR TO INSTALLATION. REPLACE ALL DAMAGED ESCUTCHEONS AS REQUIRED. SEE STRUCTURAL FOR ANCHOR REPAIRS, AS REQUIRED.

- TILE SCHEDULE:**
- CT-1 (OFF WHITE) FIELD TILES  
1" x 1" KEYSTONE SERIES BY DALTILE "PEPPER WHITE" D057 OR APPROVED ALTERNATE IN ACCORDANCE WITH B7. SUBSTITUTES.
  - CT-2 (BROWN) BORDER AND ASSOCIATED TRIM TILES  
1" x 1" KEYSTONE SERIES BY DALTILE "ARTISAN BROWN" D144 OR APPROVED ALTERNATE IN ACCORDANCE WITH B7. SUBSTITUTES.
  - CT-3 (WHITE) BORDER AND ASSOCIATED TRIM TILES  
1" x 1" KEYSTONE SERIES BY DALTILE "ARCTIC WHITE" D617 OR APPROVED ALTERNATE IN ACCORDANCE WITH B7. SUBSTITUTES.
  - CT-4 (BLACK) POOL TANK MARKER AND ASSOCIATED TRIM TILES  
2" x 2" KEYSTONE SERIES BY DALTILE MOSAIC "BLACK" D111 OR APPROVED ALTERNATE IN ACCORDANCE WITH B7. SUBSTITUTES.
  - CT-5 (BEIGE) POOL TANK FLOOR, WALL AND ASSOCIATED TRIM TILES  
2" x 2" KEYSTONE SERIES BY DALTILE MOSAIC "BISCUIT" D317 OR APPROVED ALTERNATE IN ACCORDANCE WITH B7. SUBSTITUTES.
  - CT-6 (TAUPE) BENCH WALL, SEAT, RETURN AND ASSOCIATED TRIM TILES  
1" x 1" KEYSTONE SERIES BY DALTILE "URBAN PUTTY SPECKLE" D201 OR APPROVED ALTERNATE IN ACCORDANCE WITH B7. SUBSTITUTES.
  - CT-7 (BEIGE) POOL DECK MARKERS & WALL MARKERS - WATER JETTED BACKGROUND TILE  
6" x 24" PORCELAIN TILE OR APPROVED ALTERNATE IN ACCORDANCE WITH B7. SUBSTITUTES.  
NOTE: MINIMUM HEIGHT FOR THE NUMBERS & LETTERS SHOULD BE AT 4" HIGH.
  - CT-8 (BLACK) POOL DECK MARKERS & WALL MARKERS - WATER JETTED WORDINGS & NUMBERS TO FIT IN CT-7  
FROM 6" x 24" PORCELAIN TILE OR APPROVED ALTERNATE IN ACCORDANCE WITH B7. SUBSTITUTES.  
NOTE: MINIMUM HEIGHT FOR THE NUMBERS & LETTERS SHOULD BE AT LEAST 4" HIGH.

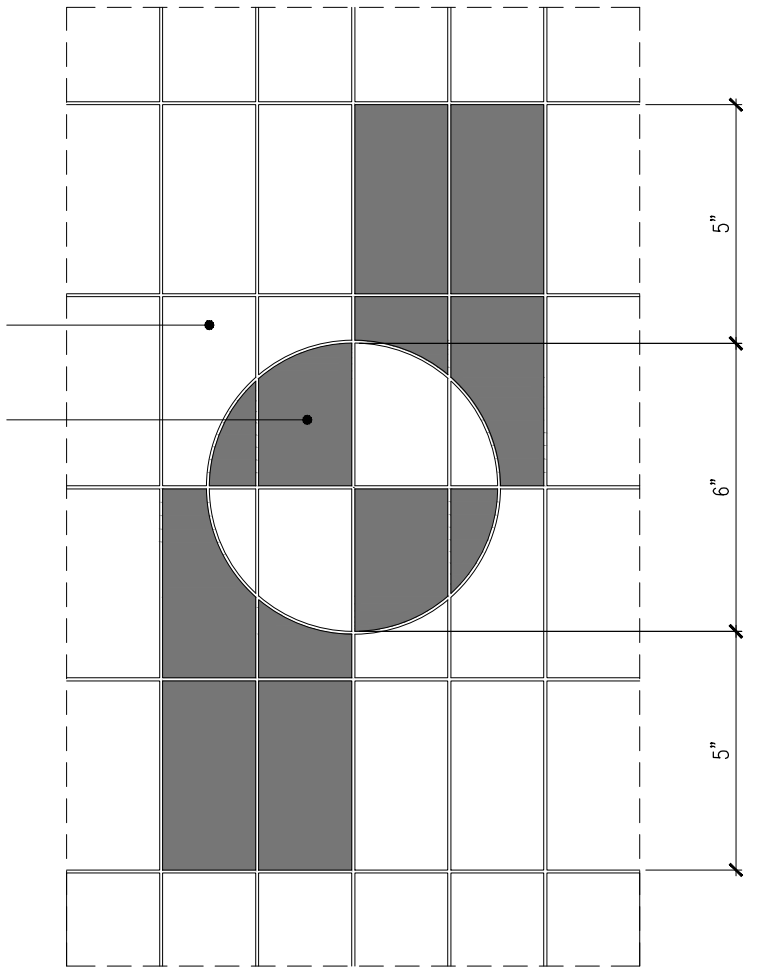

2 SECCHI DISK DETAIL  
A1.2 A1.2 3'-1'-0"

1 CONSTRUCTION PLAN  
A1.2 A1.2 1/8"=1'-0"

The General Contractor shall check & verify all dimensions and report any errors or omissions to the designers.

No.	Date	Issue/Revision	By
0	2019-08-07	ISSUED FOR TENDER	MMP

NOTE:  
PRELIMINARY  
DRAWING  
DO NOT USE FOR  
CONSTRUCTION

Consultant

**MMP ARCHITECTS INC.**  
PH: 204.943.0530  
FAX: 204.943.5704  
info@mmparchitects.com

200-123 Bannatyne Ave.  
Winnipeg, Manitoba R3B 0R3  
mmparchitects.com

300-275 Carlton Street  
Winnipeg, Manitoba R3C 5R6  
T 204. 943. 7501  
F 204. 943. 7507

**Crosier Kilgour & Partners Ltd.**  
CONSULTING STRUCTURAL ENGINEERS

Project  
**BONIVITAL POOL**  
POOL DECK AND TANKS RESTORATION  
TENDER NO. 286-2019  
1215 ARCHIBALD STREET WINNIPEG,  
MANITOBA

Sheet Title  
**CONSTRUCTION PLAN**

File	2018-64	Date	2019-08-07
Design	RS	Drawn	NL
Revision	0	Sheet No.	A1.2