




1 MECH DUCT ELEVATION DETAIL  
A5.3 | A5.3 | 1"=1'-0"

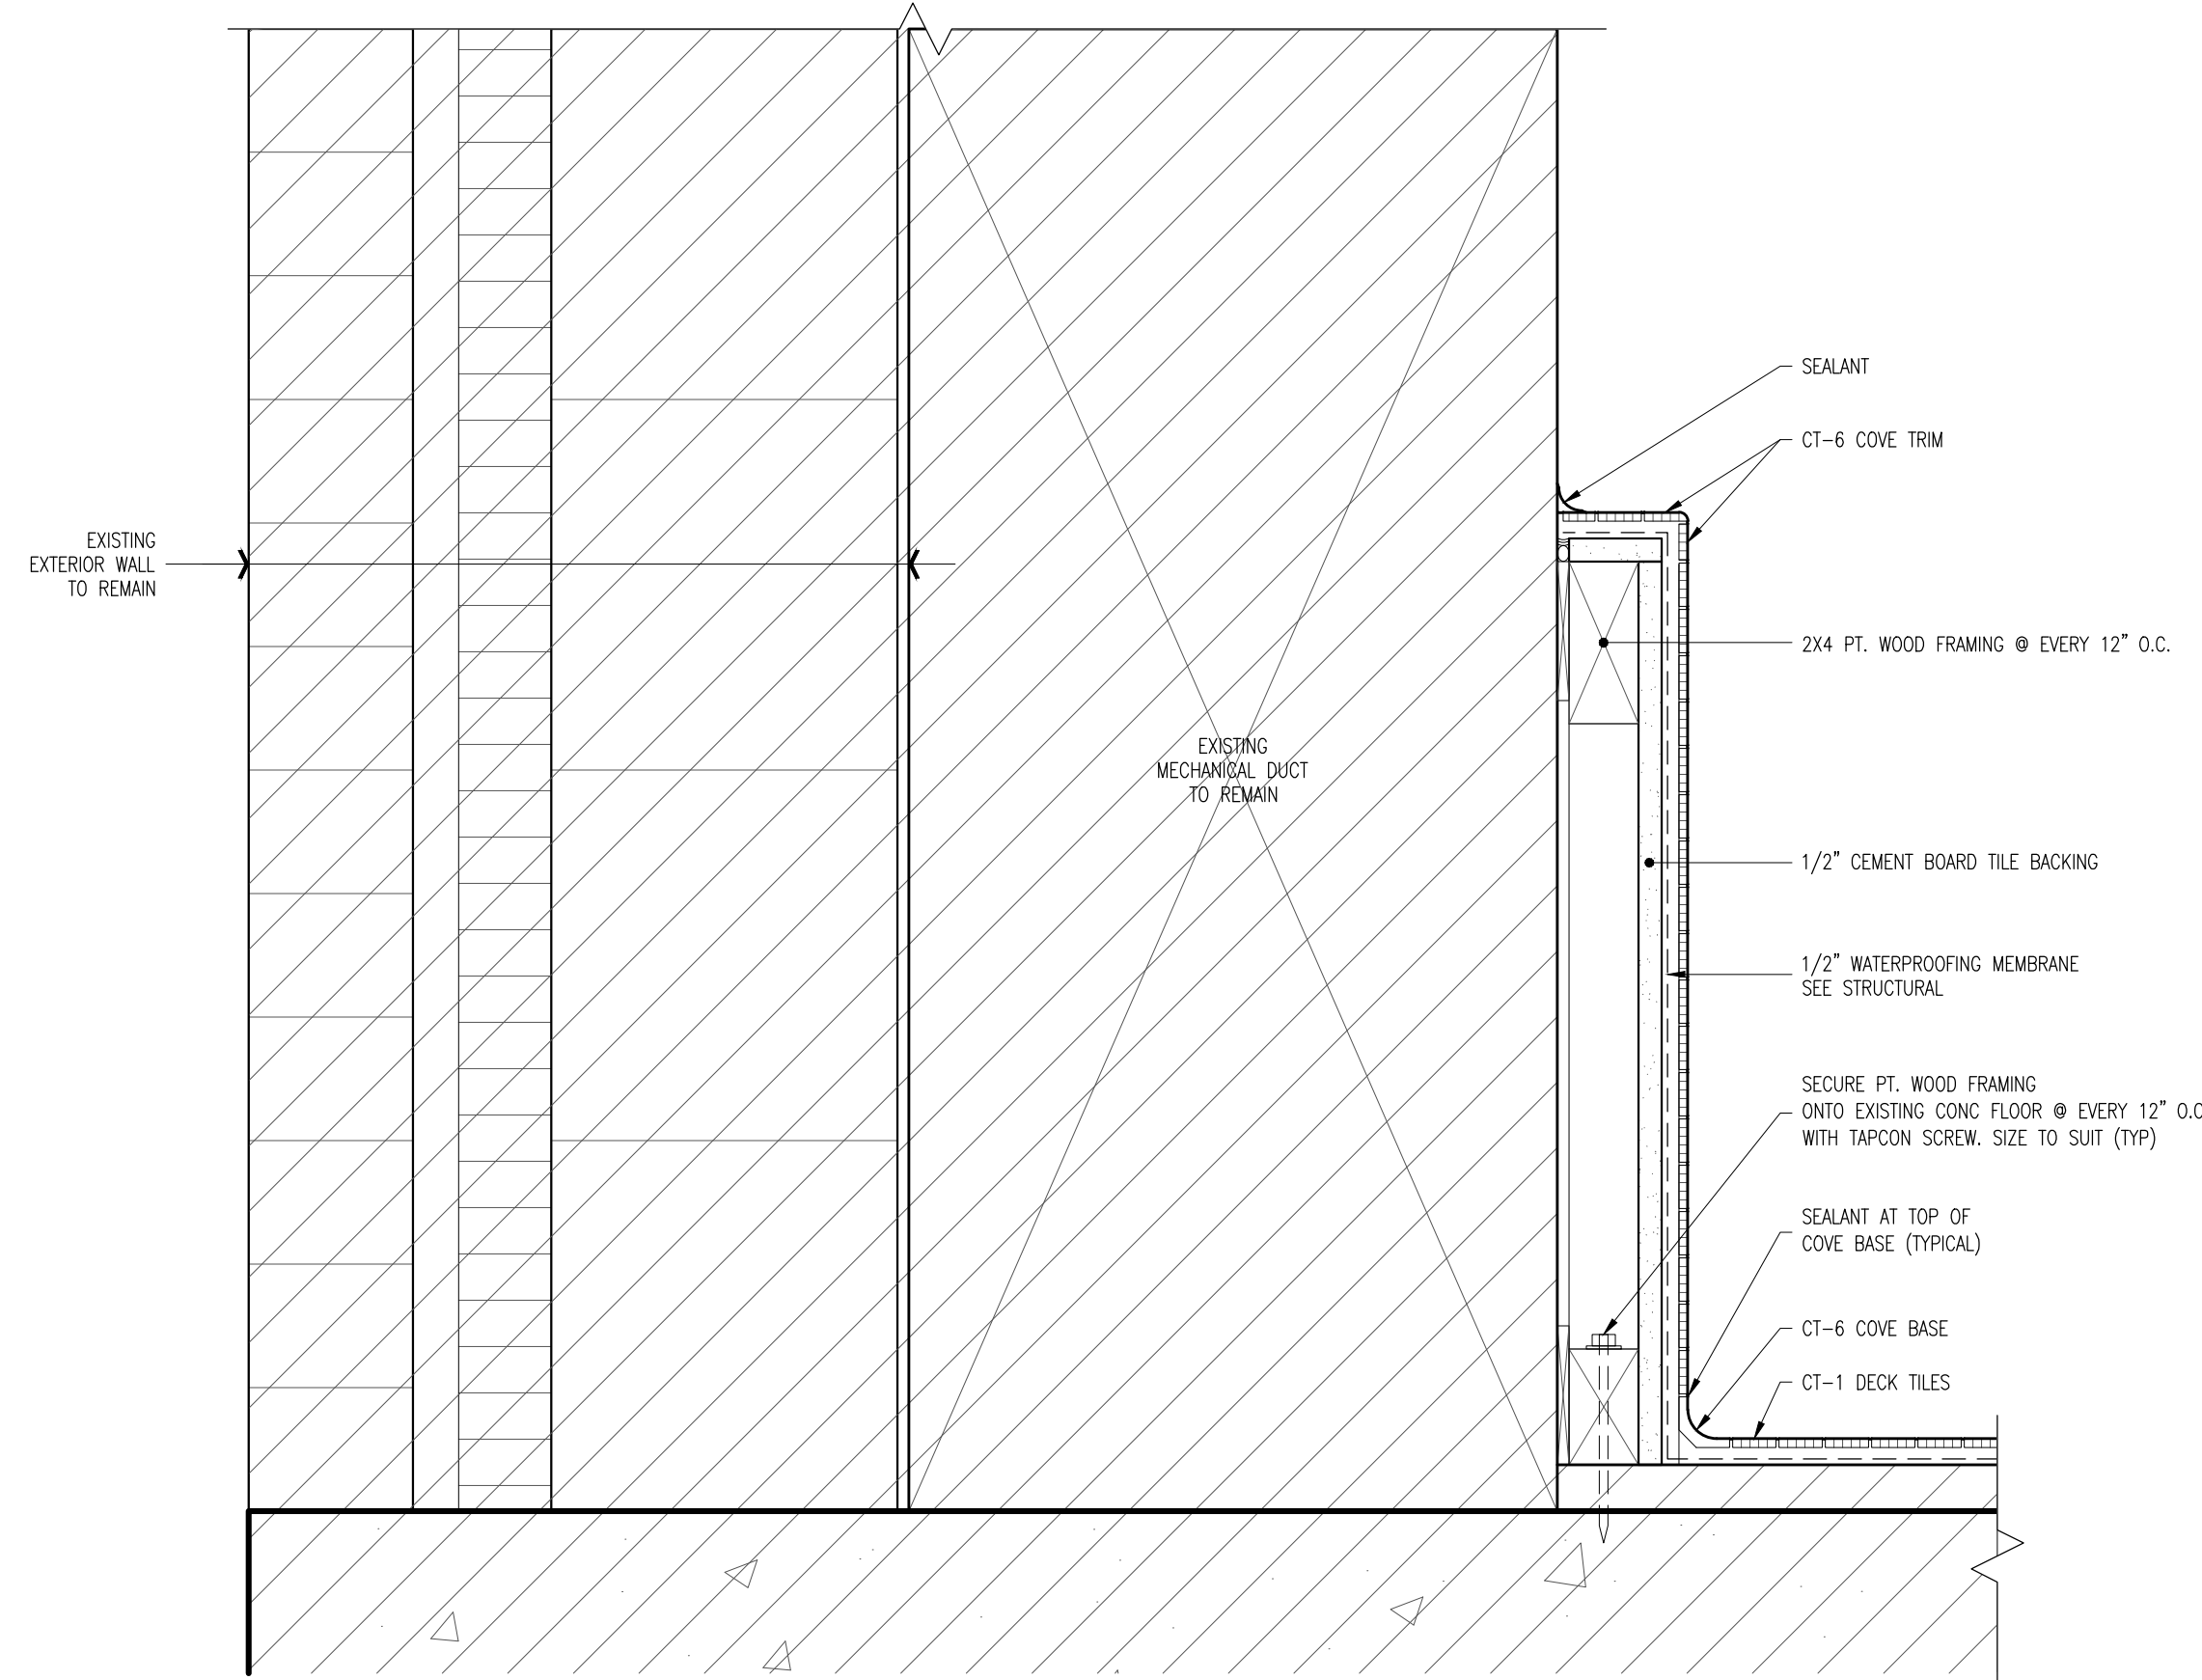

3 MECH. DUCT FURRING - SECTION DETAIL  
A5.3 | A5.3 | 3"=1'-0"

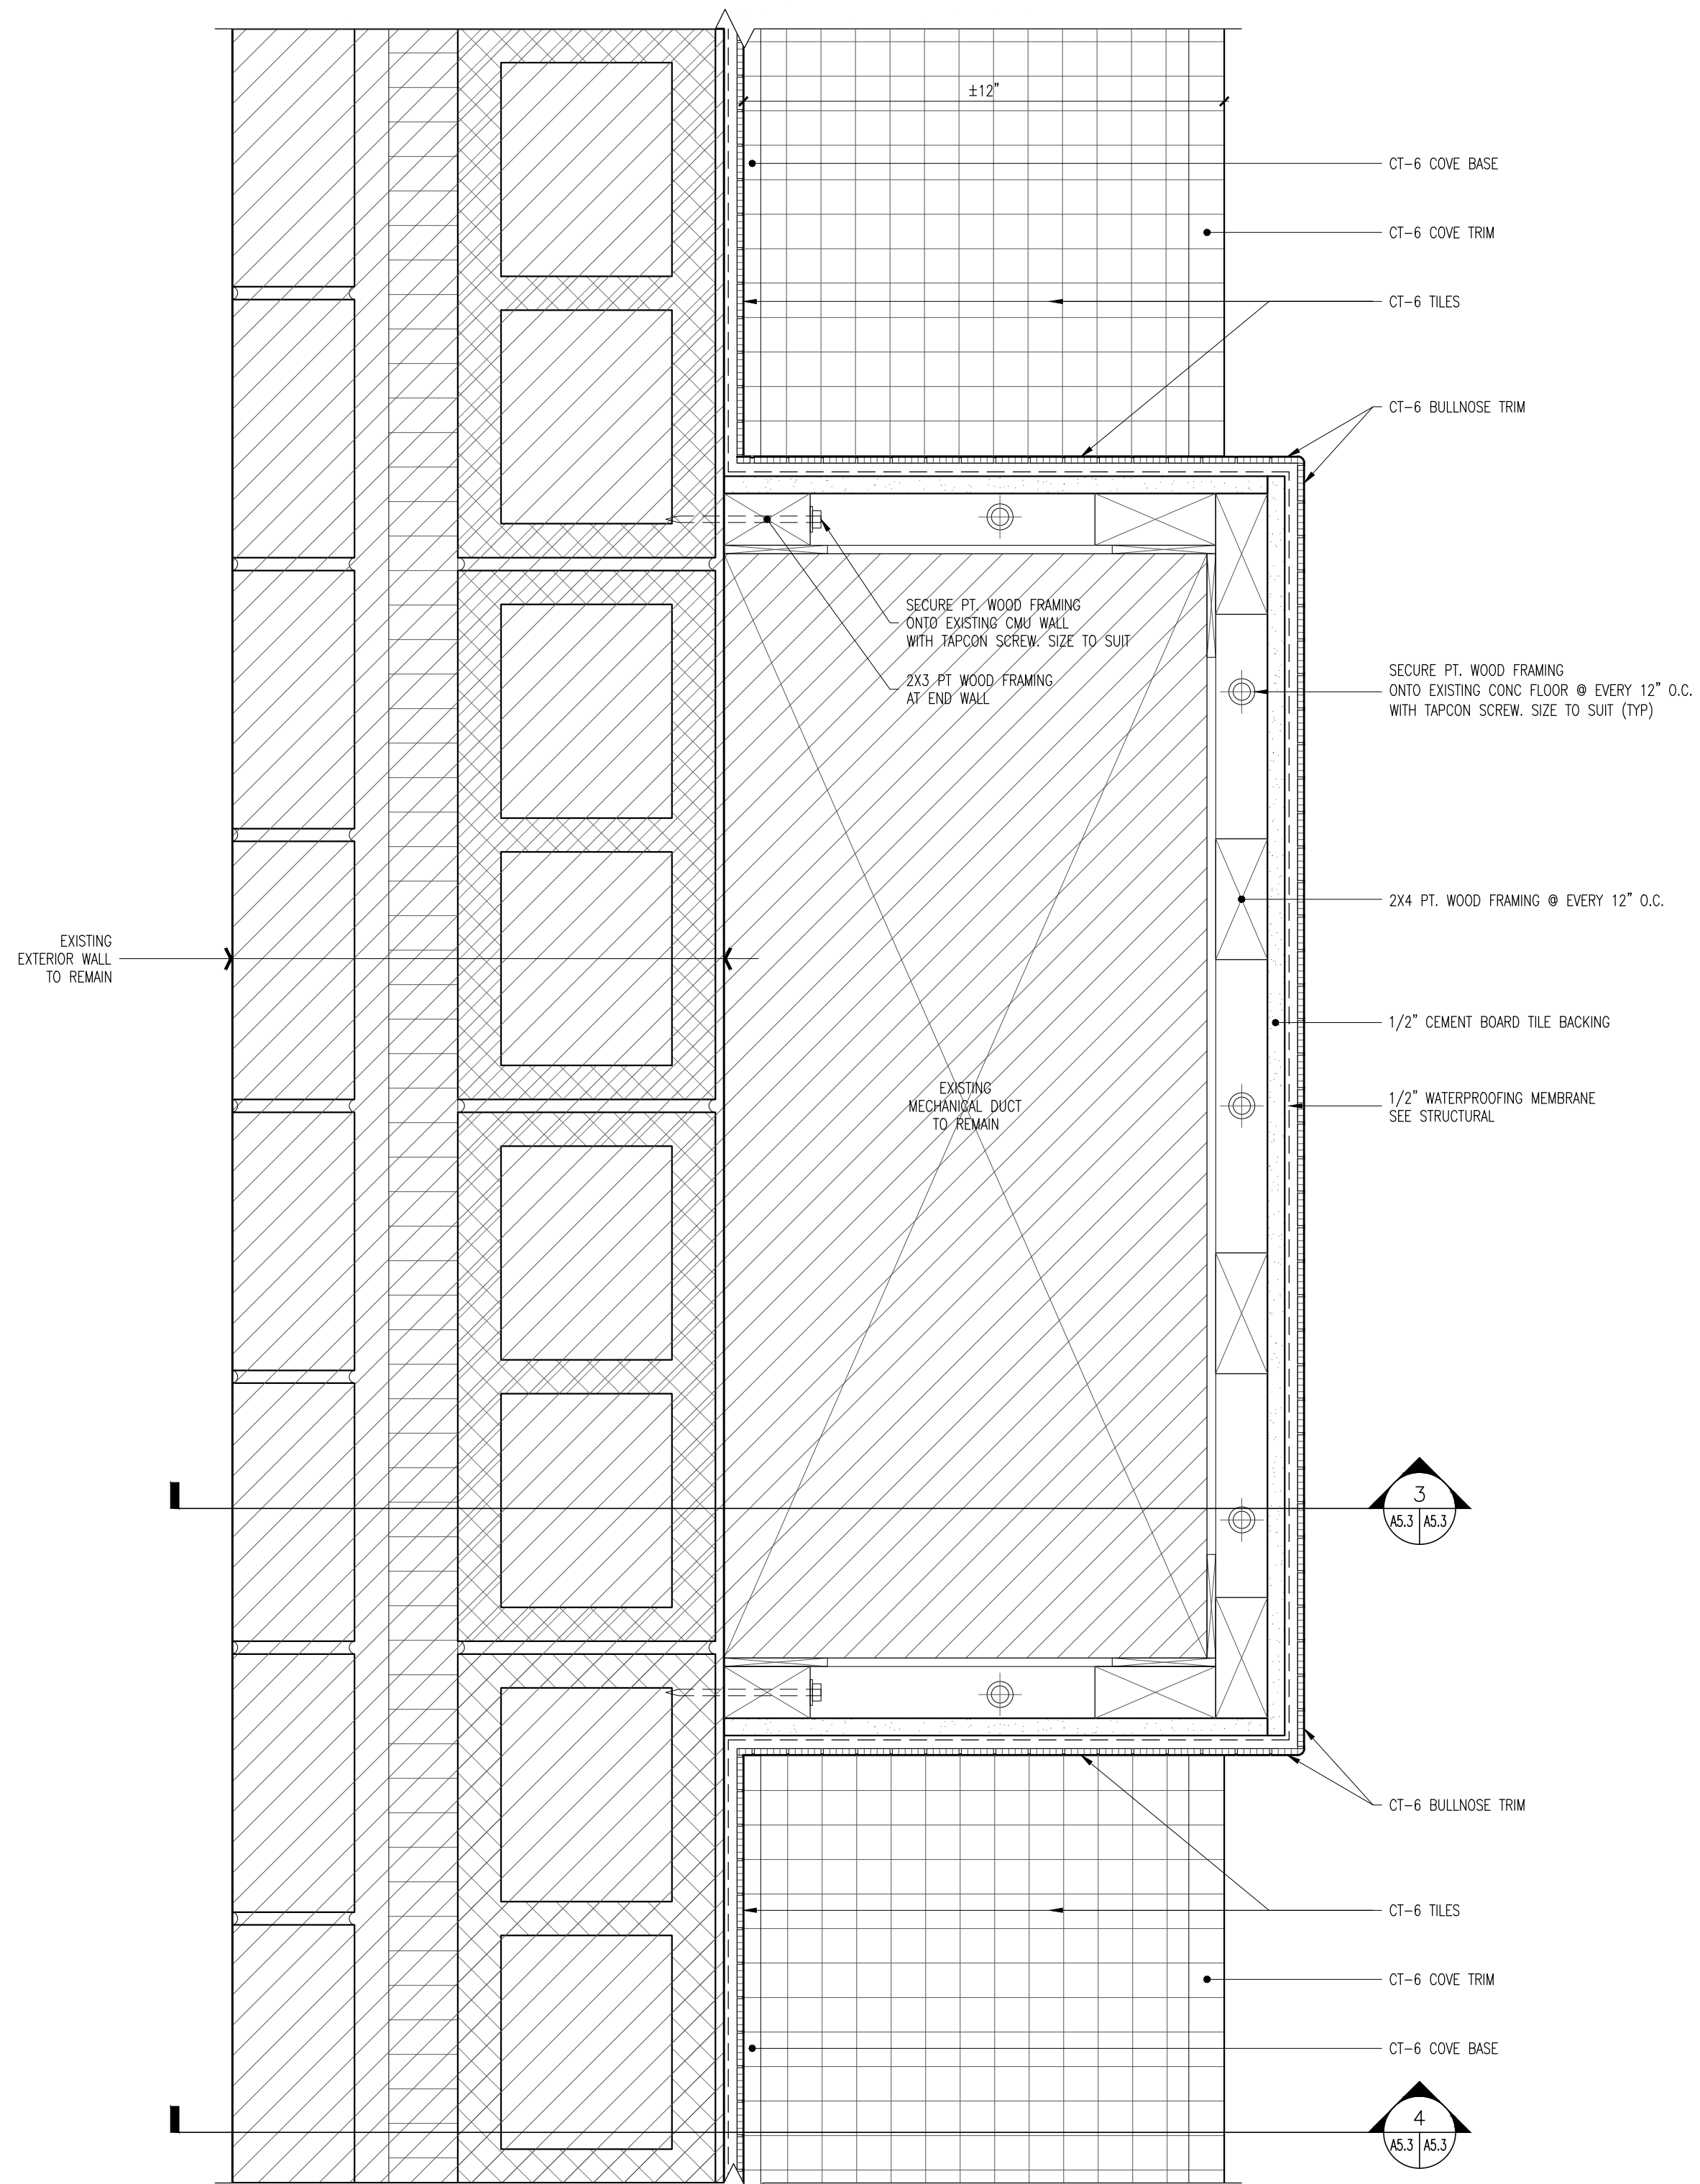

2 MECH. DUCT FURRING - PLAN DETAIL  
A5.3 | A5.3 | 3"=1'-0"

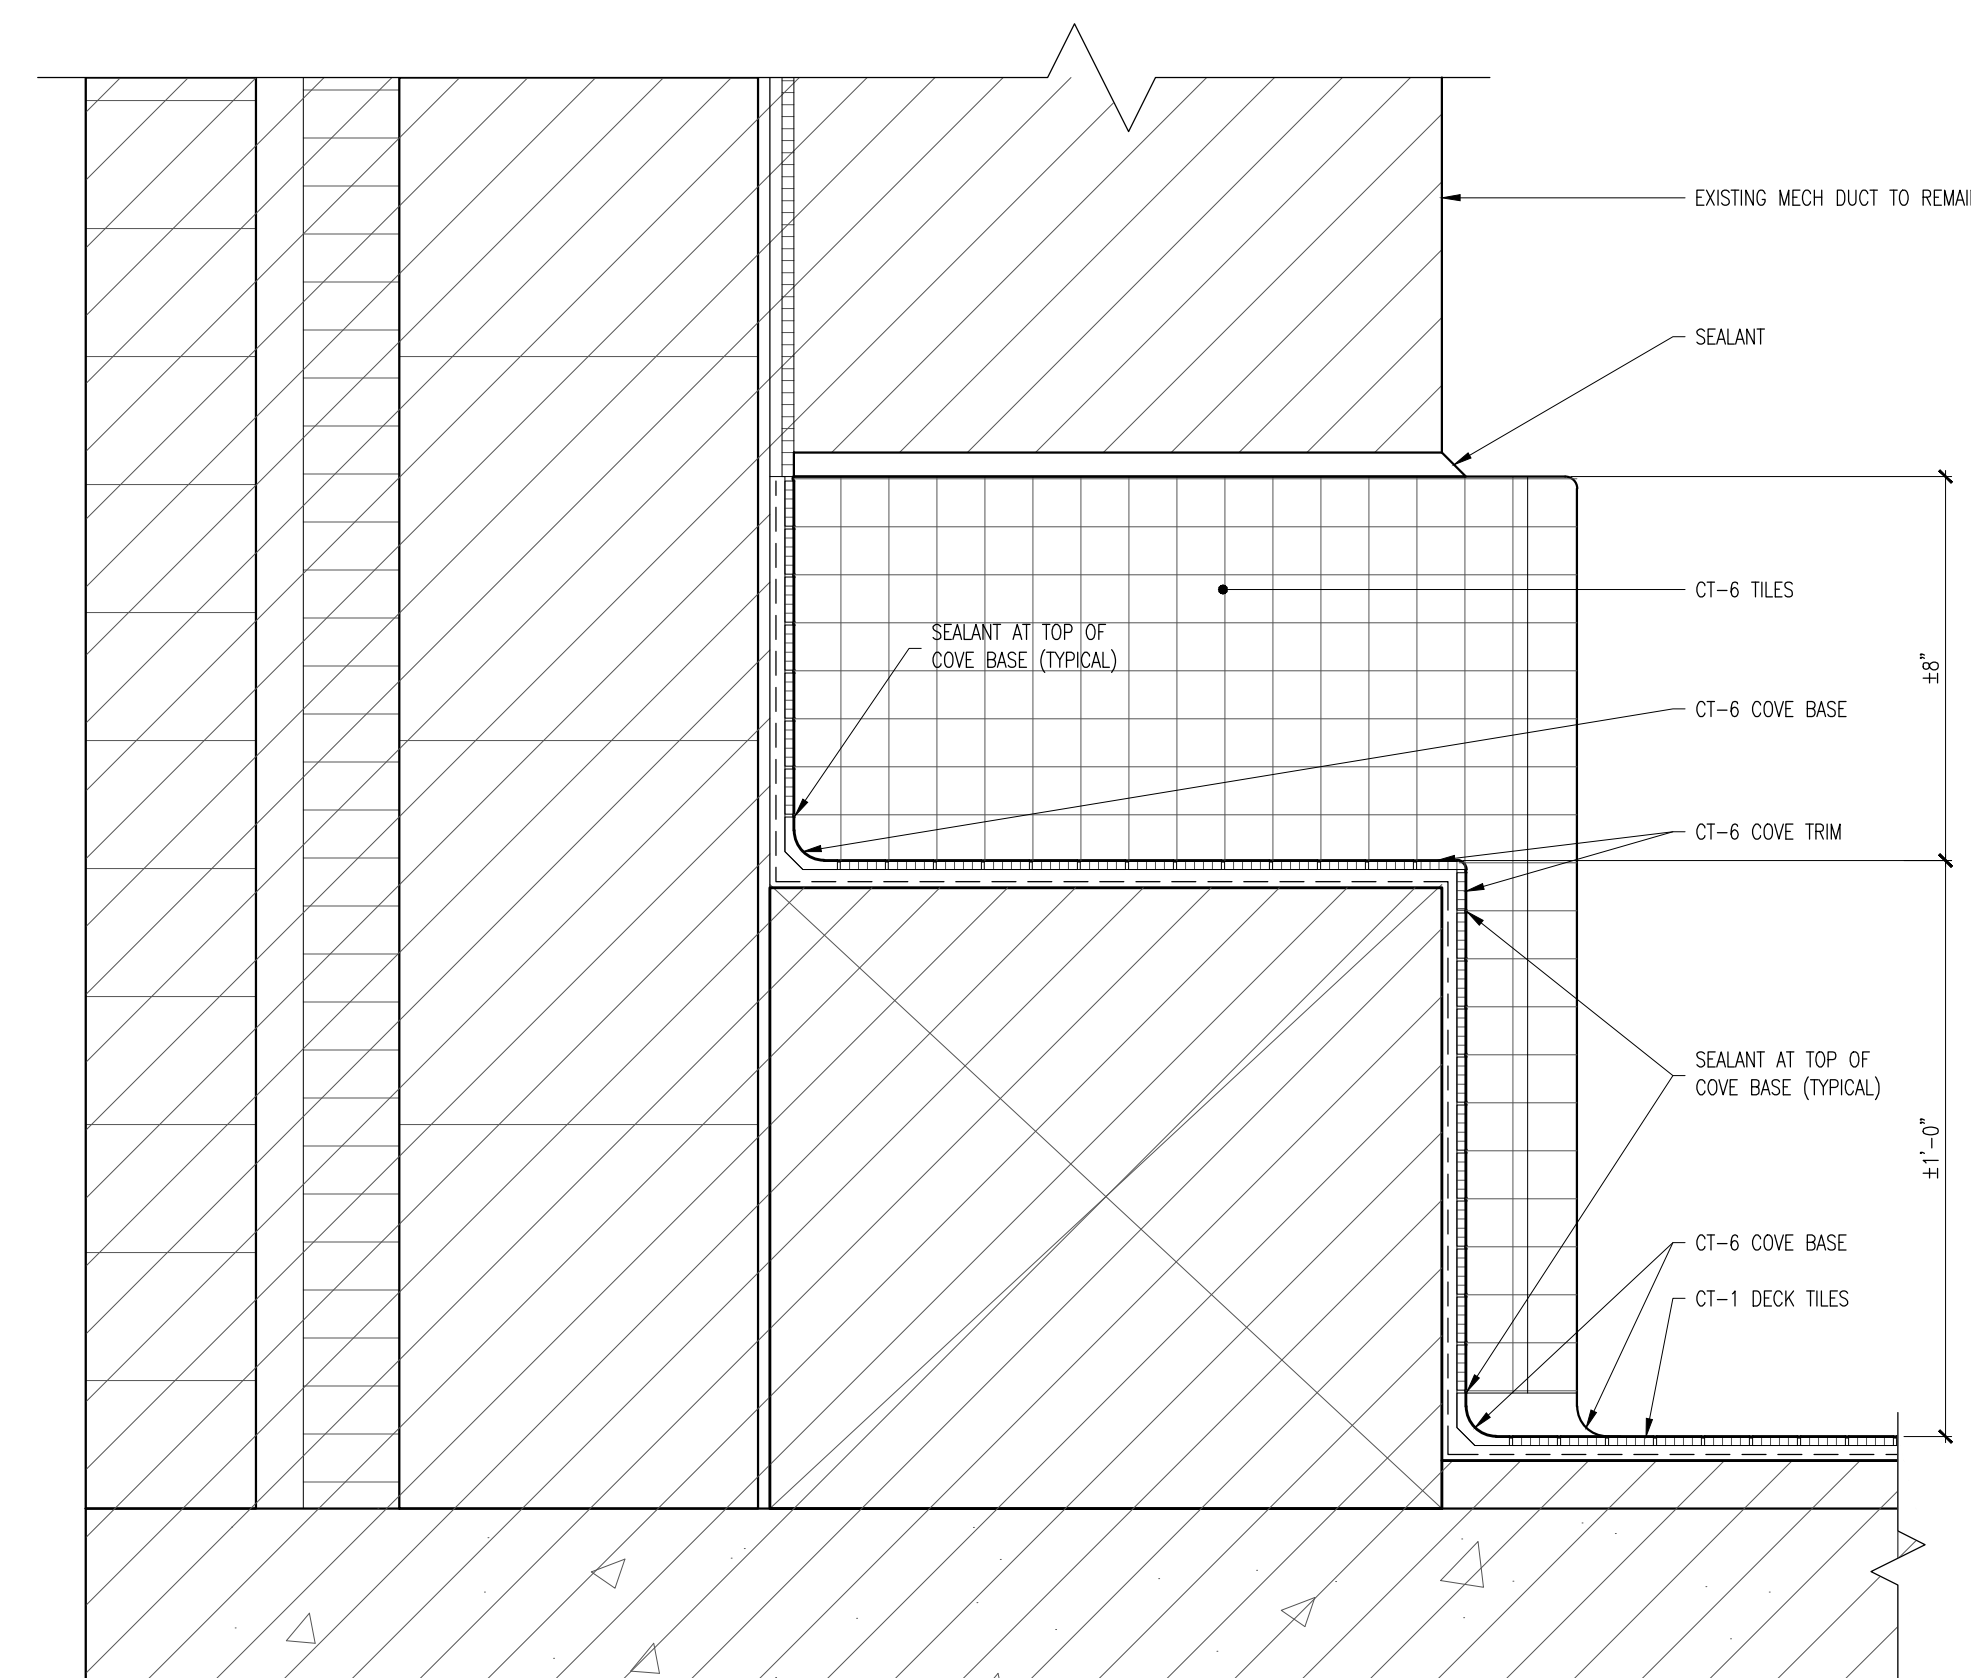

4 BENCH - SECTION DETAIL  
A5.3 | A5.3 | 3"=1'-0"

The General Contractor shall check & verify all dimensions and report any errors or omissions to the designers.

No.	Date	Issue/Revision	By
0	2019-08-07	ISSUED FOR TENDER	MMP

NOTE:  
PRELIMINARY  
DRAWING  
DO NOT USE FOR  
CONSTRUCTION


**MMP ARCHITECTS INC.**  
 P: 204.943.0530  
 F: 204.943.5704  
 info@mmparchitects.com  
 200-123 Bannatyne Ave.  
 Winnipeg, Manitoba R3B 0R3  
 mmparchitects.com

300-275 Carlton Street  
 Winnipeg, Manitoba R3C 5R6  
 T 204. 943. 7501  
 F 204. 943. 7507  
  
**Crosier Kilgour & Partners Ltd.**  
 CONSULTING STRUCTURAL ENGINEERS

Project  
**BONIVITAL POOL**  
 POOL DECK AND TANKS RESTORATION  
 TENDER NO. 286-2019  
 1215 ARCHIBALD STREET  
 WINNIPEG, MANITOBA

Sheet Title  
**DETAILS**

File	2018-64	Date	2019-08-07
Design	RS	Drawn	NL

Revision	0	Sheet No.	A5.3
----------	---	-----------	------