



NOTE: CHAINAGES SHOWN ARE ALONG E. R. OF ROCH ST

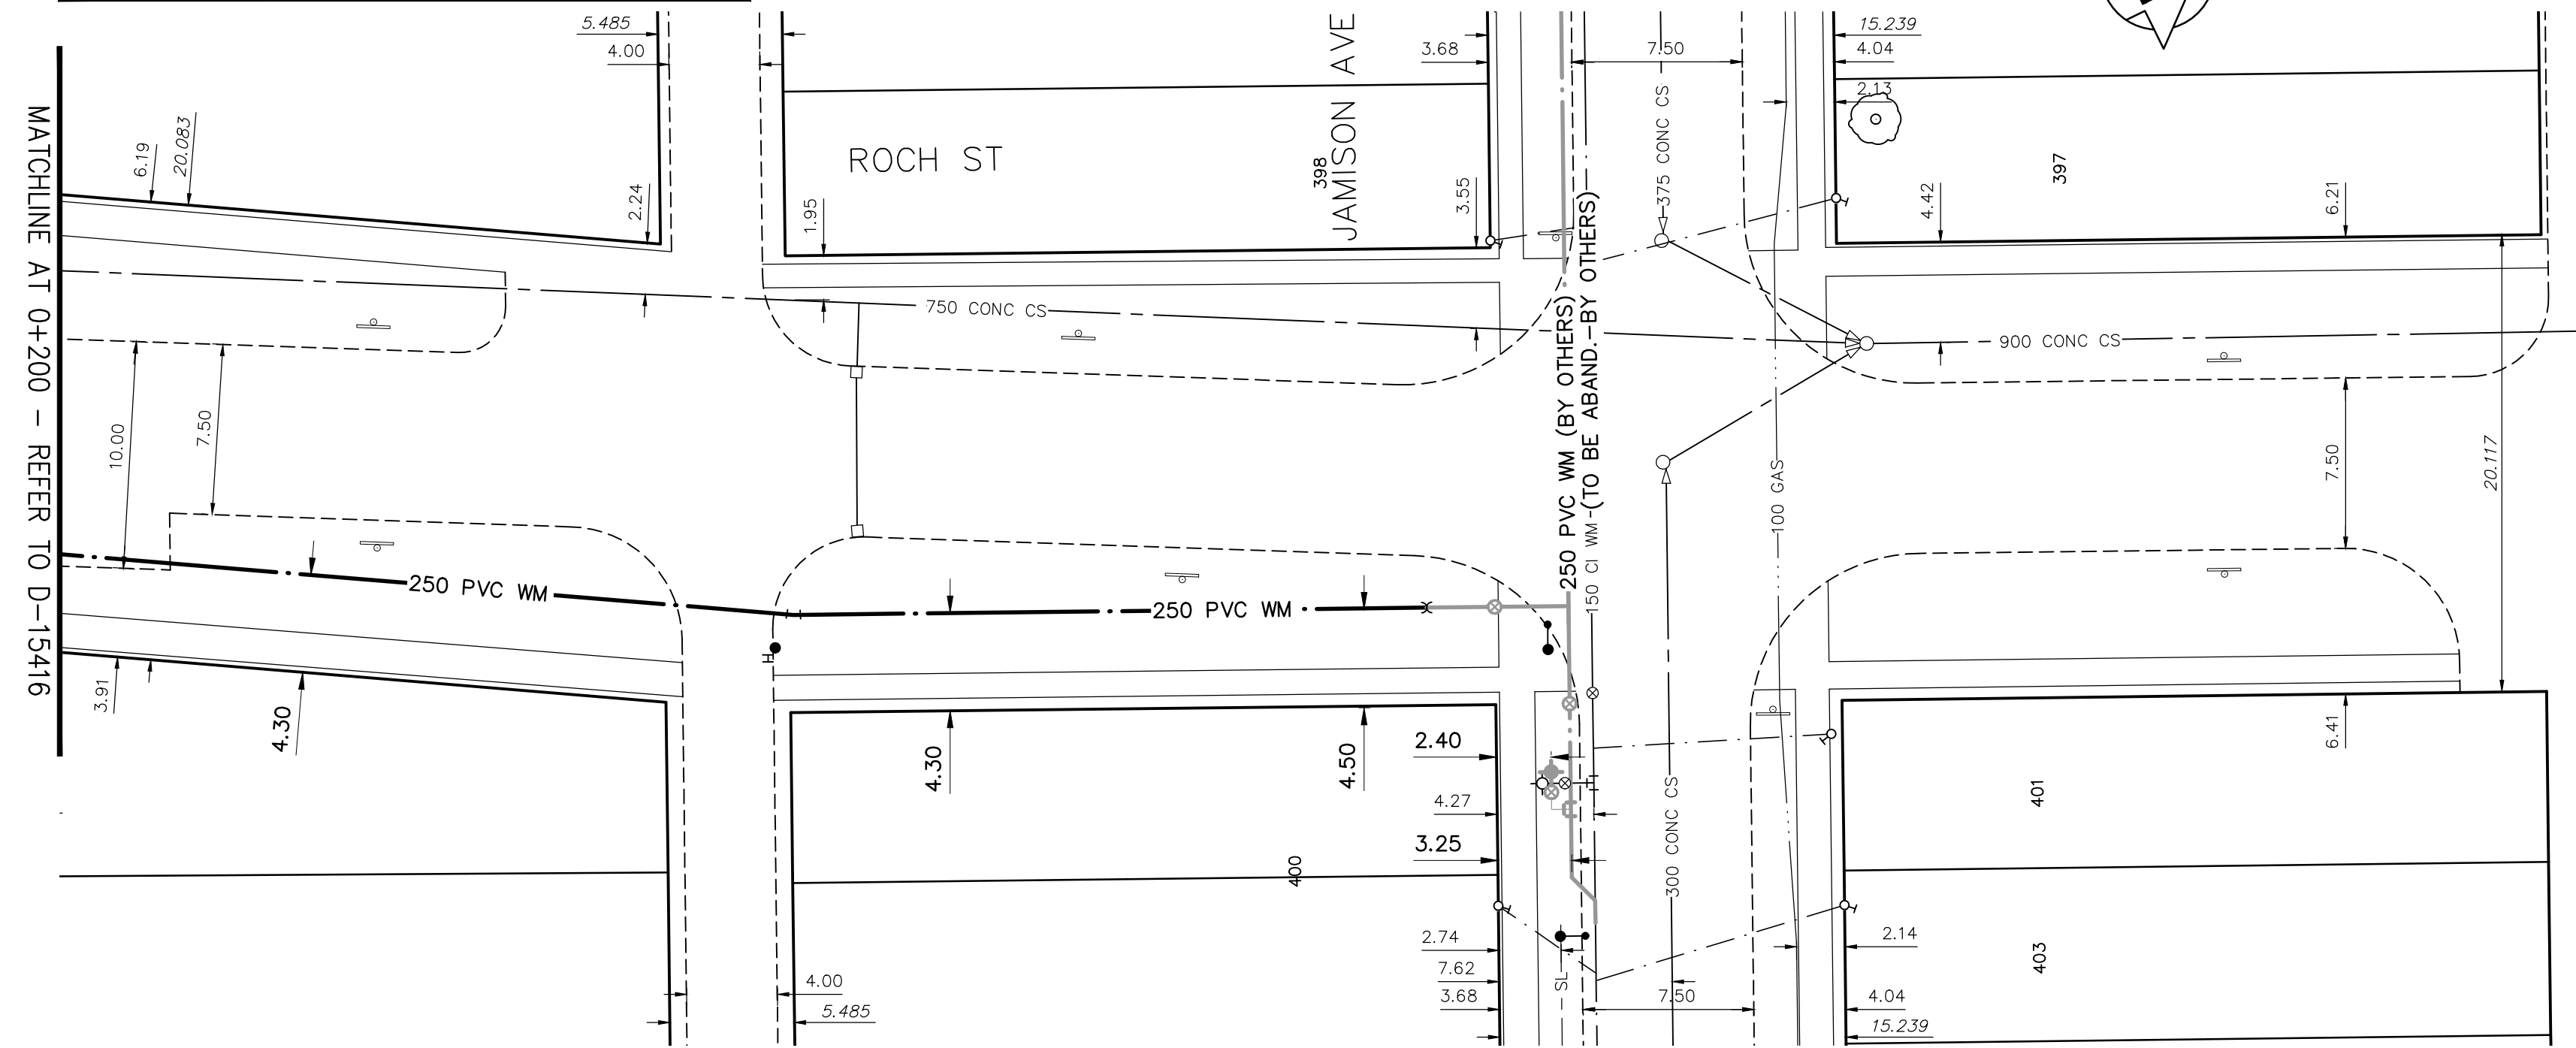

ALL VALVES TO BE COUNTER-CLOCKWISE TO CLOSE (RED OPERATING NUT)

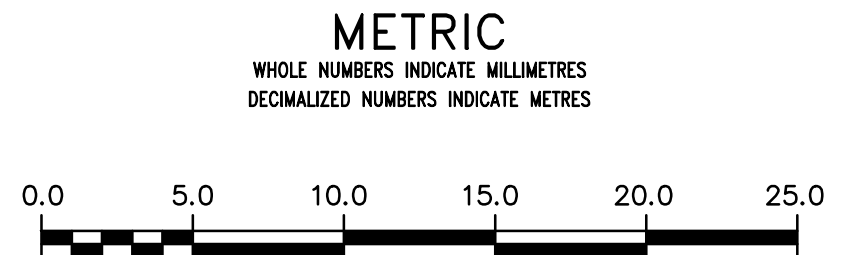

**ENGINEERS**  
**GEOSCIENTISTS**  
**MANITOBA**  
Certificate of Authorization  
AECOM Canada Ltd.  
No. 4671 Date: 3/29/2019

REFER TO DRAWING D-15408 FOR CONSTRUCTION NOTES

**WARNING**  
IF POWER EQUIPMENT OR EXPLOSIVES ARE TO BE USED FOR EXCAVATION ON THIS PROJECT THE CONTRACTOR MUST:  
1) NOTIFY THE GAS COMPANY OF THE PROPOSED LOCATION OF EXCAVATION.  
2) TAKE PRECAUTION TO AVOID DAMAGE TO GAS COMPANY INSTALLATIONS.  
SEE PROVINCIAL REGULATION 210/72 FOR DETAILS

**LOCATION APPROVED**  
**UNDERGROUND STRUCTURES**  
SUPV. U/G STRUCTURES COMMITTEE DATE  
NOTE:  
LOCATION OF UNDERGROUND STRUCTURES AS SHOWN ARE BASED ON THE BEST INFORMATION AVAILABLE BUT NO GUARANTEE IS GIVEN THAT ALL EXISTING UTILITIES ARE SHOWN OR THAT THE GIVEN LOCATIONS ARE EXACT. CONFIRMATION OF EXISTENCE AND EXACT LOCATION OF ALL SERVICES MUST BE OBTAINED FROM THE INDIVIDUAL UTILITIES BEFORE PROCEEDING WITH CONSTRUCTION.

B.M. 27-030 ELEV. 230.897m	85R637 - S.W. Cor. Roch St. and Harrison Ave., TdL on top of 0.05m dia. x 2.4m iron pipe, 2.1m E. of W.L. of Roch St. & on S.L. of Harrison Ave.	
DESIGNED BY	JP	
CHECKED BY	GSK	
DRAWN BY	JP	
APPROVED BY		
SCALE:	HORIZONTAL 1:250 VERTICAL 1:50	
DATE	2019/03/15	
REVISIONS		
NO.	DATE	BY
0	ISSUED FOR TENDER	19/03/29 GSK
A	ISSUED FOR REVIEW	19/03/15 GSK

**AECOM**

DESIGNED BY JP  
CHECKED BY GSK  
DRAWN BY JP  
APPROVED BY  
SCALE: HORIZONTAL 1:250  
VERTICAL 1:50  
DATE 2019/03/15

ENGINEER'S SEAL  
PROVINCE OF MANITOBA  
REGISTERED PROFESSIONAL ENGINEER  
K.W. FITCHETT  
MANITOBA

CONSULTANT DRAWING NUMBER  
C-0009

**THE CITY OF WINNIPEG**  
WATER AND WASTE DEPARTMENT  
ENGINEERING DIVISION

2019 WATER MAIN RENEWALS  
CONTRACT 7

ROCH STREET  
63m S OF JAMISON AVENUE TO  
JAMISON AVENUE

SHEET 11 OF 19  
CITY DRAWING NUMBER  
D-15417