

MANTHORNE AVENUE - SUNNY HILLS ROAD TO SOUTHWELL ROAD SCALE 1:1000






SEMPLE AVENUE - MCGREGOR STREET TO END SCALE 1:1000





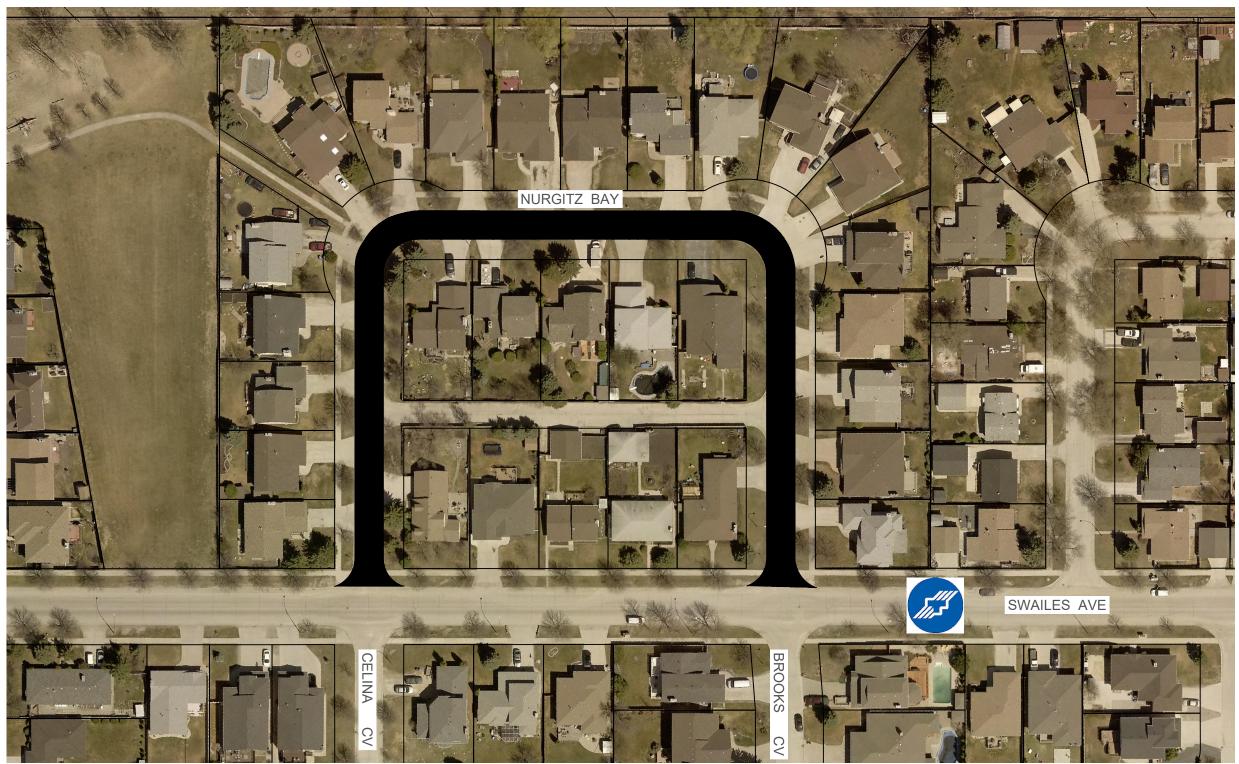

NURGITZ BAY - SWAILES AVENUE TO SWIALES AVENUE SCALE 1:1000

PRELIMINARY NOT TO BE USED FOR CONSTRUCTION

METRIC WHOLE NUMBERS INDICATE MILLIMETERS
DECIMALIZED NUMBERS INDICATE METERS

TENDER NO. 305-2019



ETHELBERT STREET - PRESTON AVENUE TO WESTMINSTER AVENUE SCALE 1:1000

LEGEND





SCHOOL LOCATION

TRANSIT ROUTE

LOCATION APPROVED UNDERGROUND STRUCTURES						
SUPR. U/G STRUCTURES COMMITTEE	DATE					
NOTE:						
LOCATION OF UNDERGROUND STRUSHOWN ARE BASED ON THE BEST IN AVAILABLE. BUT NO GUARANTEE IS THAT ALL EXISTING UTILITIES ARE SET THAT THE GIVEN LOCATIONS ARE ECONFIRMATION OF EXISTENCE AND LOCATION OF ALL SERVICES MUST OBTAINED FROM THE INDIVIDUAL UBEFORE PROCEEDING WITH CONST	NFORMATION GIVEN SHOWN OR XACT. DEXACT BE TILITIES					

B.M. ELEV.		ENGINEERING DIVISION TECHNOLOGY SERVICES BRANCH 106 - 1155 PACIFIC AVE				
				DESIGNED C.W. DRAWN C.W. BY	CHECKED C.H. BY APPROVED BY	
NO.	REVISIONS	DATE	BY	HOR. SCALE: 1 : 250 VERTICAL: 1 : 10 DATE 2019/04/01		

Winnipeg

THE CITY OF WINNIPEG PUBLIC WORKS DEPARTMENT

2019 THIN BITUMINOUS OVERLAY (TBO) PROGRAM MANTHORNE AVENUE, SEMPLE AVENUE, ETHELBERT STREET, NURGITZ BAY

M	SE-19-19								
	SHEET	3	OF	5					

ASPHALT OVERLAY AND ASSOCIATED WORKS