


SUNNY HILLS ROAD - SUN VALLEY DRIVE TO SUNNY HILLS ROAD

SCALE 1:1250

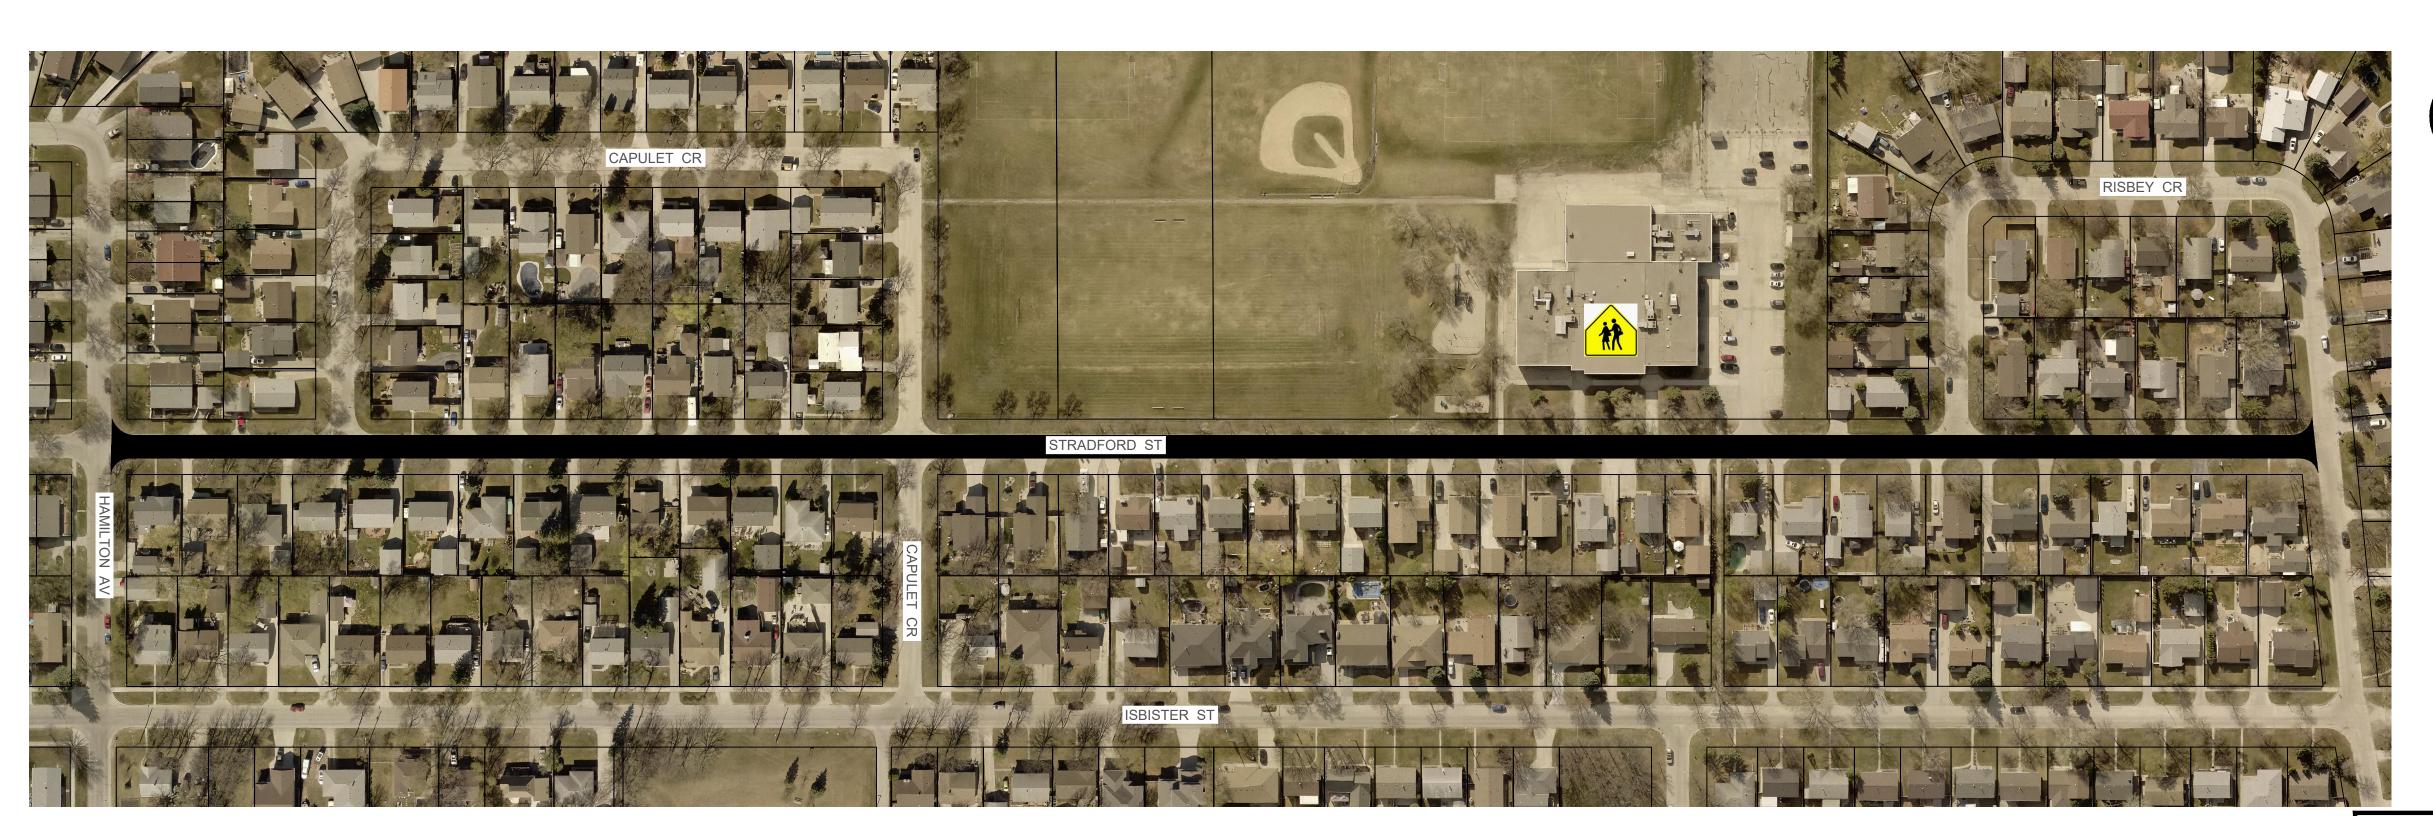

STRADFORD STREET - RISBEY CRESCENT TO HAMILTON AVENUE SCALE 1:1250

PRELIMINARY NOT TO BE USED FOR CONSTRUCTION

METRIC
WHOLE NUMBERS INDICATE MILLIMETERS
DECIMALIZED NUMBERS INDICATE METERS

TENDER NO. 305-2019

LEGEND



LIMIT OF CONSTRUCTION

SCHOOL LOCATION

TRANSIT ROUTE

LOCATION APPROVED UNDERGROUND STRUCTURES
SUPR. U/G STRUCTURES DATE COMMITTEE
NOTE: LOCATION OF UNDERGROUND STRUCTURES AS
SHOWN ARE BASED ON THE BEST INFORMATION AVAILABLE. BUT NO GUARANTEE IS GIVEN THAT ALL EXISTING UTILITIES ARE SHOWN OR THAT THE GIVEN LOCATIONS ARE EXACT. CONFIRMATION OF EXISTENCE AND EXACT LOCATION OF ALL SERVICES MUST BE OBTAINED FROM THE INDIVIDUAL UTILITIES BEFORE PROCEEDING WITH CONSTRUCTION.

	B.M. ELEV.				ENGINEERING DIVISION		
_					TECHNOLOGY SERVICES BRANCH 106 - 1155 PACIFIC AVE		
-					DESIGNED C.W. CHECKED C.H	l.	
-					DRAWN C.W. APPROVED BY		
ŀ					HOR. SCALE: 1:250		
Į					VERTICAL: 1:10		
	NO.	REVISIONS	DATE	BY	DATE <u>2019/04/01</u>		



THE CITY OF WINNIPEG PUBLIC WORKS DEPARTMENT

2019 THIN BI

ASPHALT OVERLAY AND ASSOCIATED WORKS

BITUMINOUS OVERLAY (TBO) PROGRAM	SE-19-21				
SUNNY HILLS ROAD, STRADFORD STREET	SHEET	5	OF	5	