



CITY OF WINNIPEG FORT ROUGE TRANSIT BASE - RAPID ROLL DOORS AND RADIANT HEATERS REPLACEMENT

ISSUED FOR CONSTRUCTION 2019-04-16

MECHANICAL CONSULTANT



ELECTRICAL CONSULTANT



STRUCTURAL CONSULTANT





MECHANICAL DRAWING LIST

- M1.1 MAIN FLOOR AND ROOF PLAN - SERVICE BAY - DEMOLITION - MECHANICAL
- M2.1 MAIN FLOOR AND ROOF PLAN - SERVICE BAY - NEW CONSTRUCTION - MECHANICAL
- M2.2 MAIN FLOOR PLAN - MAINTENANCE AND REPAIR BUILDING - DEMOLITION AND NEW CONSTRUCTION - MECHANICAL
- M3.1 MECHANICAL SPECIFICATION, SCHEDULE AND DETAILS

ELECTRICAL DRAWING LIST

- E1.1 MAIN FLOOR PLAN - SERVICE BAY - DEMOLITION - ELECTRICAL
- E2.1 MAIN FLOOR PLAN - SERVICE BAY - NEW CONSTRUCTION - ELECTRICAL
- E2.2 MAIN FLOOR PLAN - MAINTENANCE AND REPAIR BUILDING - DEMOLITION AND NEW CONSTRUCTION - ELECTRICAL
- E3.1 ELECTRICAL SPECIFICATION AND MOTOR SCHEDULE

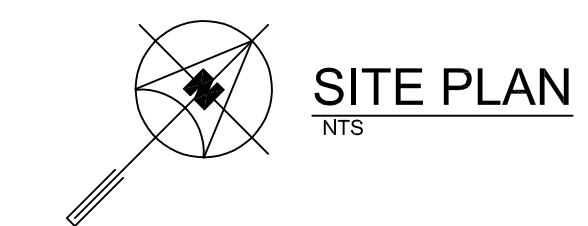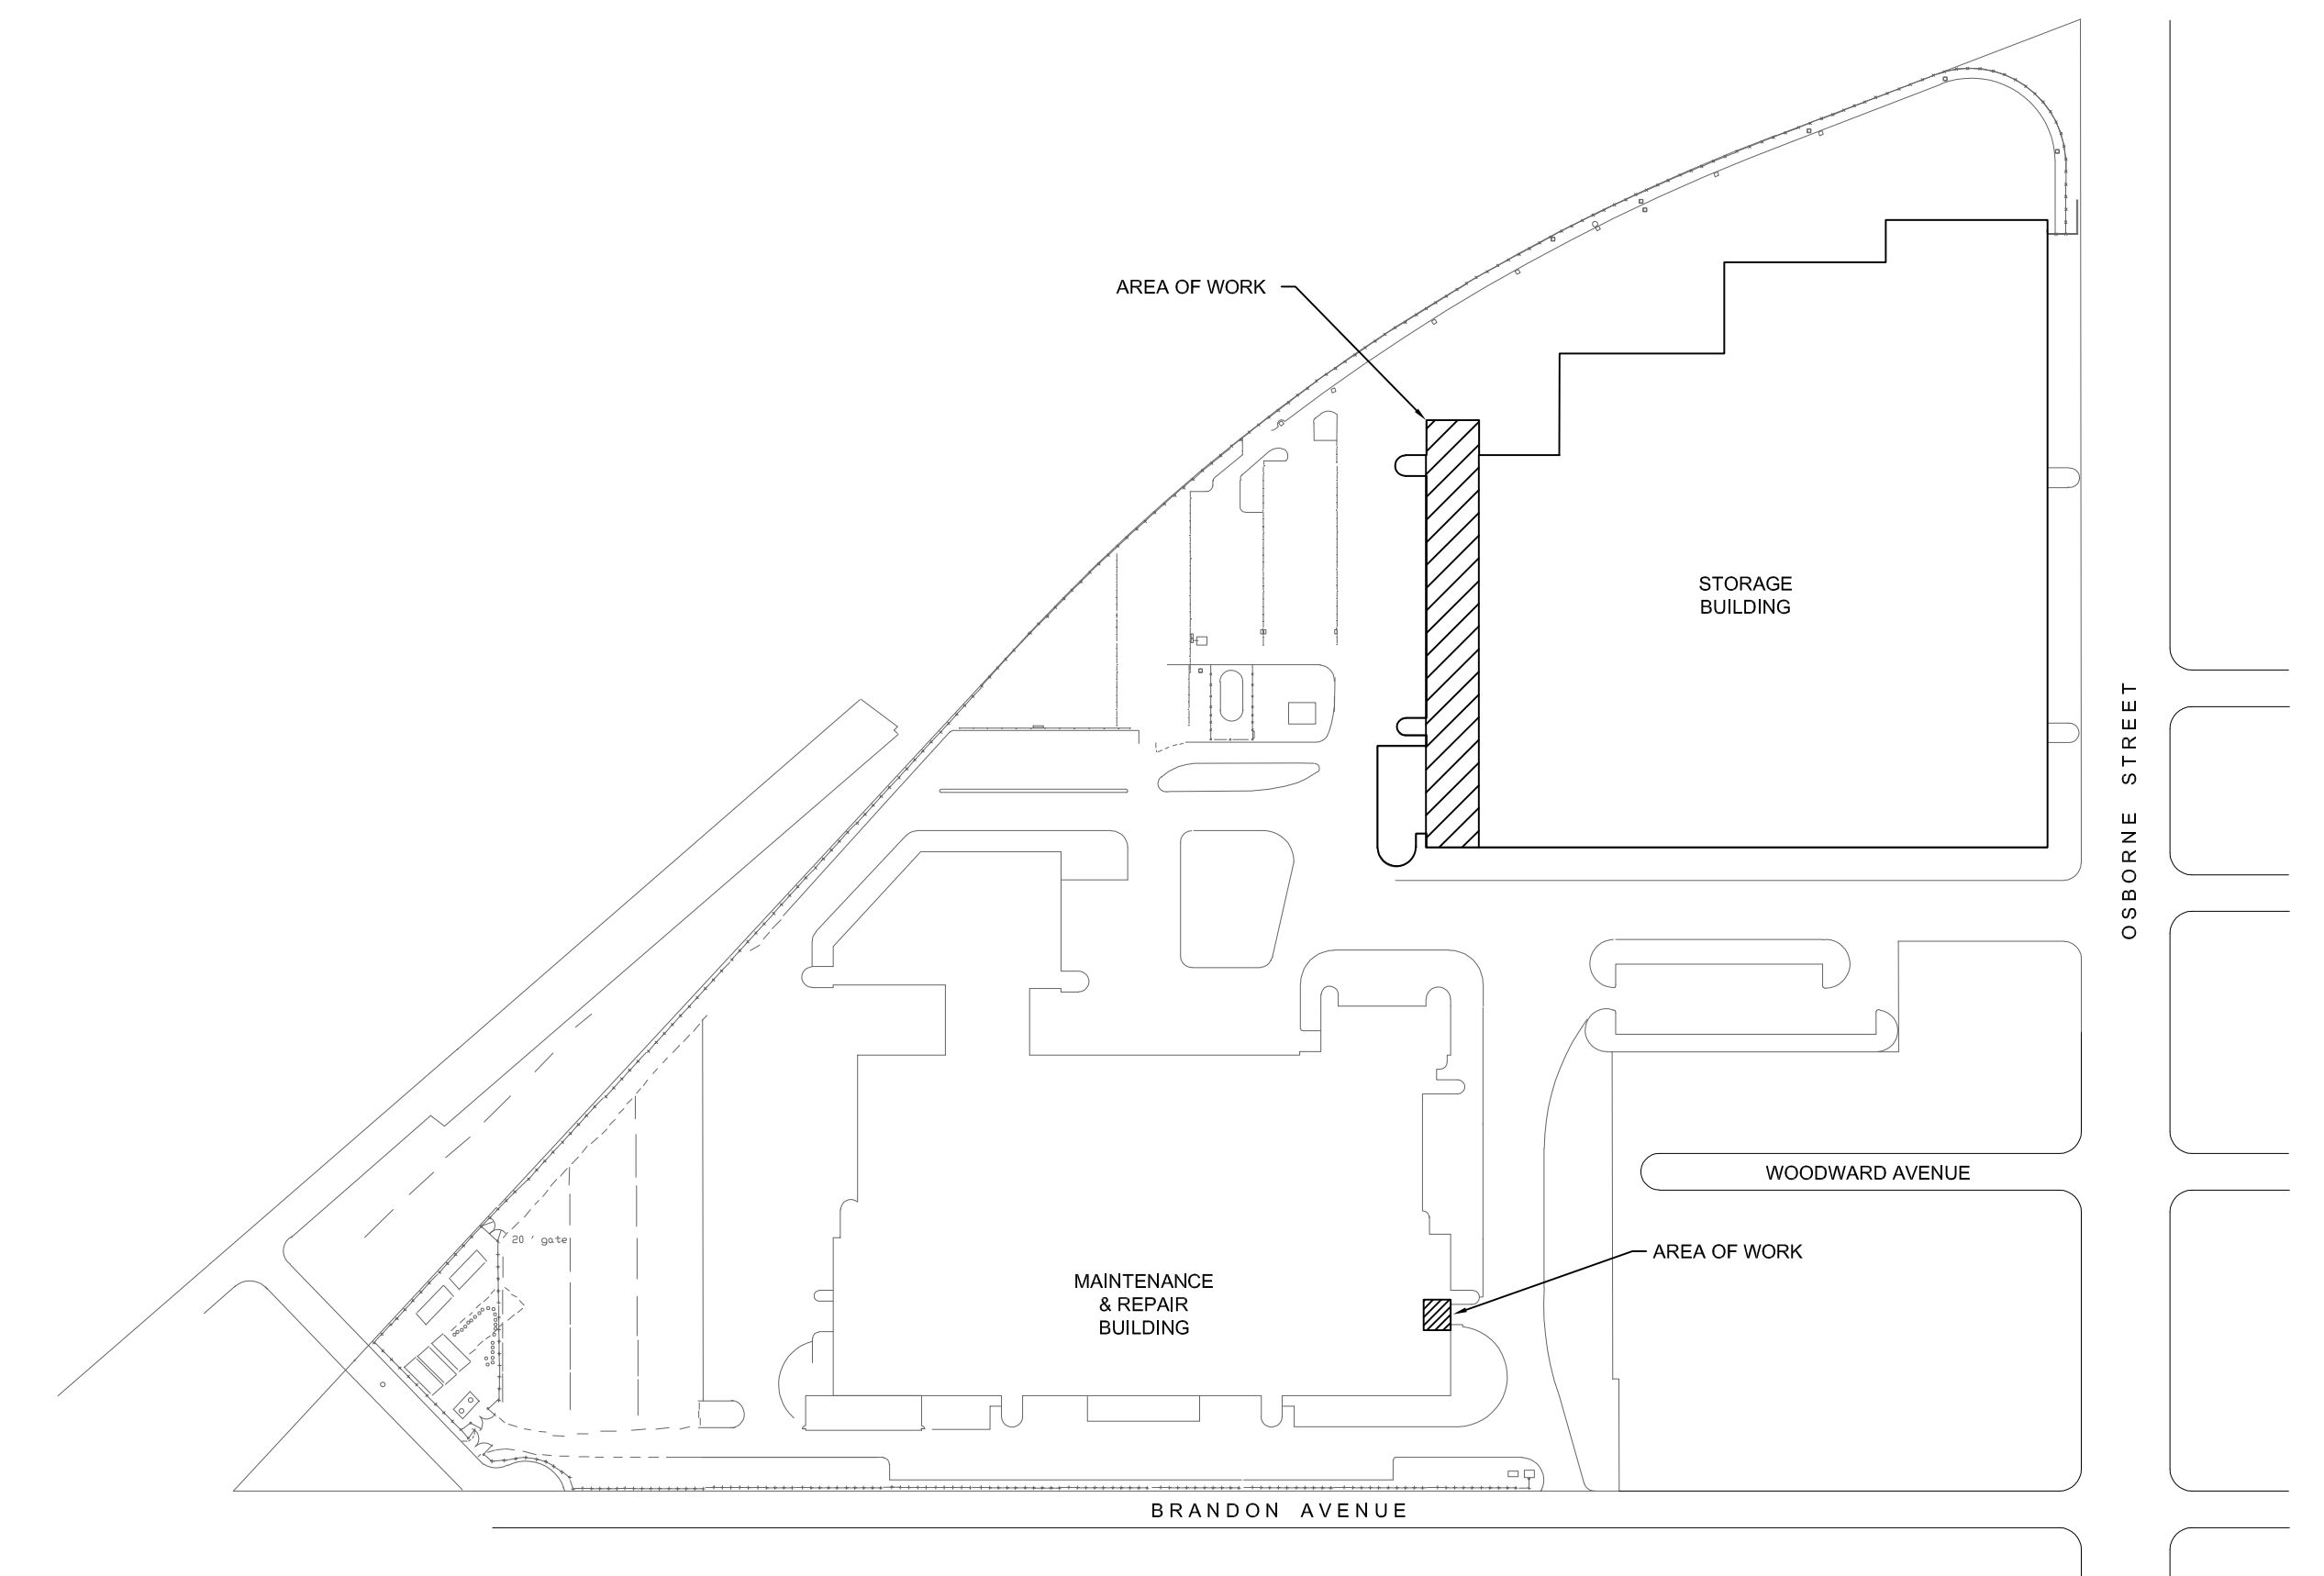

MECHANICAL LEGEND	
▶	SPRINKLER HEAD TO BE REMOVED
-----	VENT LINE
— G —	NATURAL GAS
— —	ISOLATION VALVE
— —	PRESSURE REDUCING VALVE
—>	PIPE DROP
—o—	PIPE RISE
— —	PIPE CAP
/ /	VENT THRU ROOF
⊙ RD	ROOF DRAIN
⊙	THERMOSTAT
⊙	NATURAL GAS METER
⊙ ##	EQUIPMENT DESIGNATION

ELECTRICAL LEGEND	
⊕	DUPLEX RECEPTACLE
/	MOTOR
⊗	JUNCTION BOX OR CONNECTION POINT
▭	SURFACE MOUNTED PANEL
□	CONTROL PANEL
⊠	TRANSFORMER
⊕	MOTOR AND DISCONNECT
⊕	EMERGENCY POWER OFF BUTTON
c	CEILING MOUNTED

* PLEASE NOTE *

ALL EQUIPMENT SHOWN "FADED BACK" IS EXISTING TO REMAIN UNLESS OTHERWISE NOTED.

ALL EQUIPMENT SHOWN "DASHED" IS EXISTING TO BE DEMOLISHED.

ALL EQUIPMENT SHOWN BOLD IS TO BE NEW CONSTRUCTION.