


- A** SUPPLY AND INSTALL 2-5 PLAY EQUIPMENT
- B** SUPPLY AND INSTALL 6' TALL BABY SWINGS
- C** PICK UP AND INSTALL PICNIC TABLE AS PER SCD-112A (SURFACE MOUNT) (1)
- D** PICK UP AND INSTALL COMPOSITE BENCH AS PER SCD-121E (SURFACE MOUNT) (1)
- E** PICK UP AND INSTALL WASTE RECEPTACLE AS PER SCD-119A (SURFACE MOUNT) (2)
- F** NEW TREES (BY OTHERS)
- G** PICK UP AND INSTALL DOUBLE-SIDED PARK SIGN AS PER SCD-153 (1)
- H** SUPPLY AND INSTALL NEW 1.2M (48") HIGH CHAIN LINK FENCING AND BAFFLE GATE (15 LM)
- I** SUPPLY AND INSTALL NEW TWO-TIER TIMBER EDGING (45 LM)
- J** SUPPLY AND INSTALL NEW TWO-TIER TIMBERS FOR GRADE CHANGES AS PER SCD-651A (13 LM)

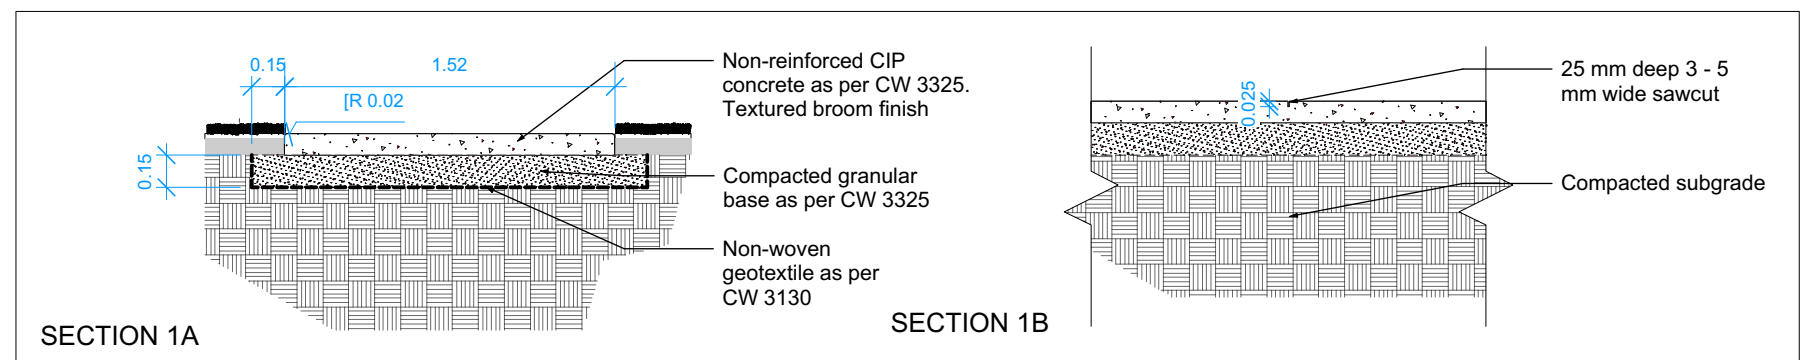

CONTRACTOR TO CONFIRM ALL DIMENSIONS AND REPORT ANY DISCREPANCIES TO CONTRACT ADMINISTRATOR PRIOR TO CONSTRUCTION. LOCATION OF UNDERGROUND STRUCTURES AS SHOWN ARE BASED ON THE BEST INFORMATION AVAILABLE BUT NO GUARANTEE IS GIVEN THAT ALL EXISTING UTILITIES ARE SHOWN OR THAT THE GIVEN LOCATIONS ARE EXACT. CONFIRMATION OF EXISTENCE AND EXACT LOCATION OF ALL SERVICES MUST BE OBTAINED FROM THE INDIVIDUAL UTILITIES BEFORE PROCEEDING WITH CONSTRUCTION.

	DESIGNED BY IL/IM CHECKED BY IL		MANAGER, PARK AND OPEN SPACES	DATE	DRAWING TITLE WESTMINSTER TOT LOT PLAYGROUND UPGRADE MATERIALS PLAN	DRAWING NO. W.058-C	
	DRAWN BY IM APPROVED BY						MANAGER, PLANNING AND LAND USE DIVISION
	HORIZ. SCALE VERT. SCALE 1:125		SITE ADDRESS 852 Westminister Ave.				
	DATE APRIL 2019						

THE CITY OF WINNIPEG
 Planning, Property and Development Department
 Planning and Land Use Division
 Unit 15 - 30 Fort Street, Winnipeg, MB, (R3C 4X5)