


MATCHLINE STA 1+160

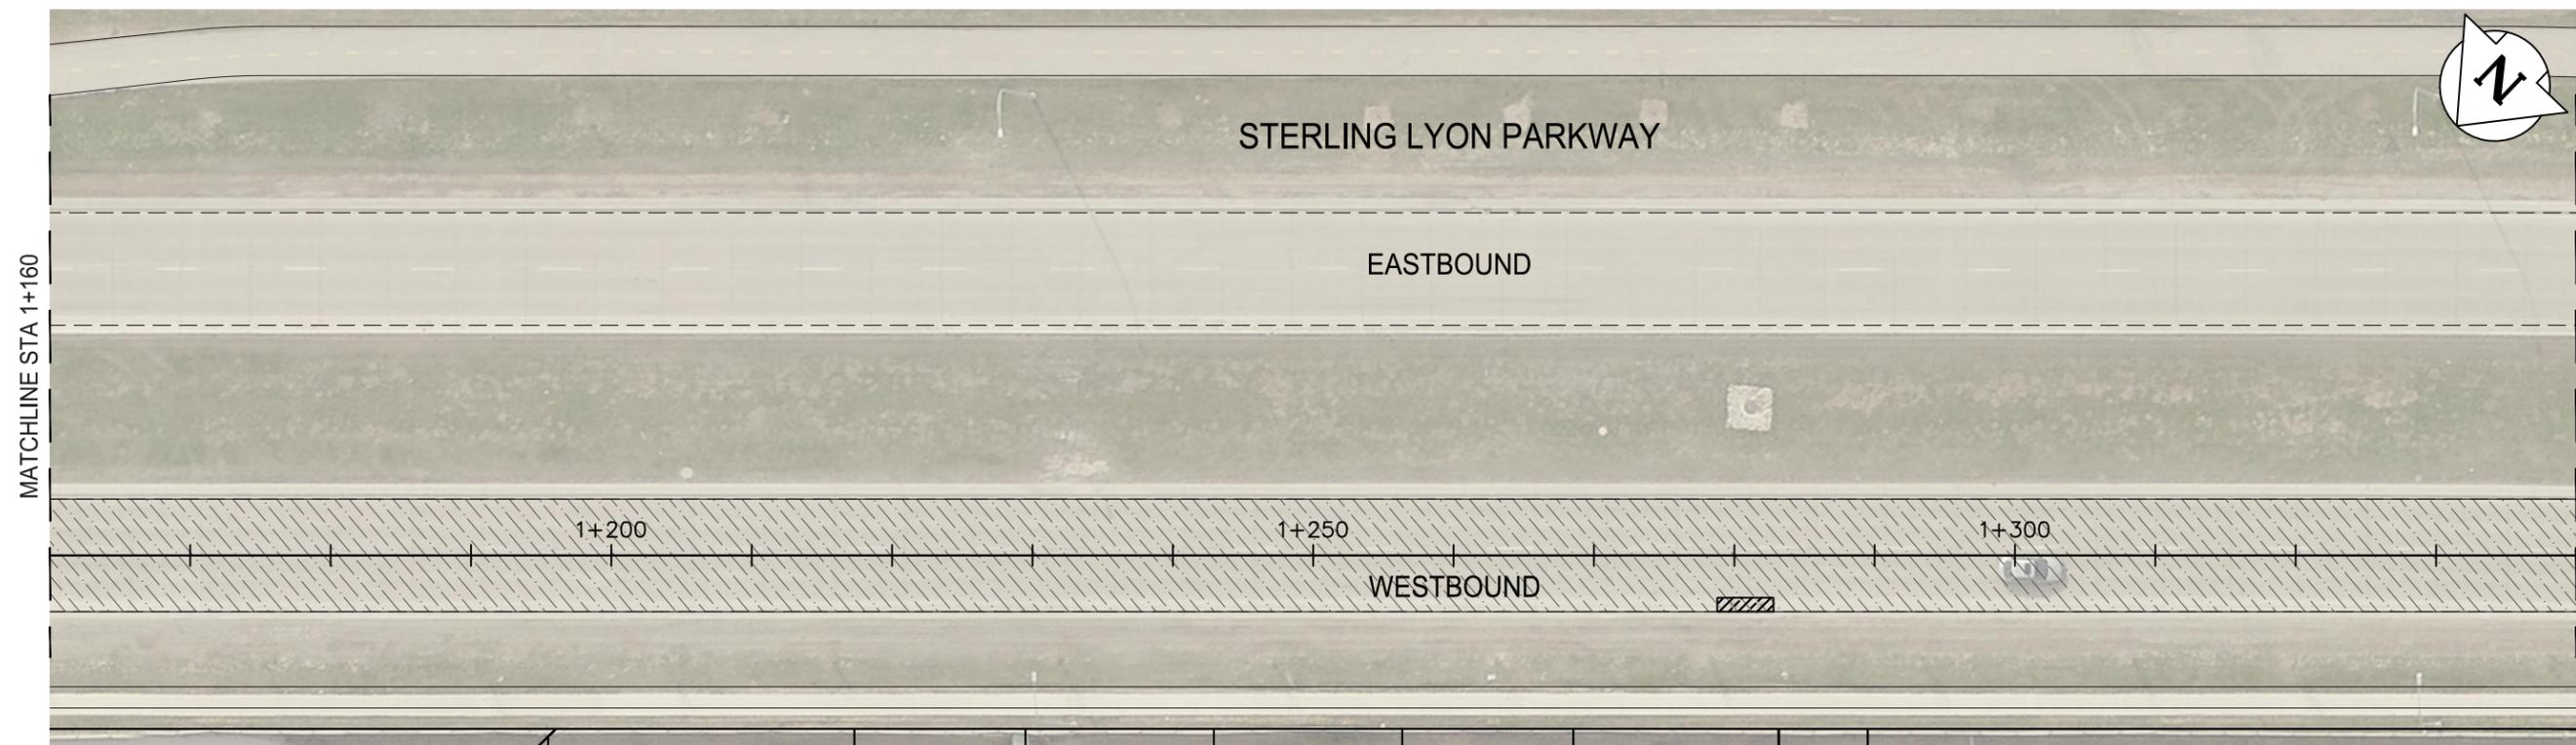

MATCHLINE STA 1+160

MATCHLINE STA 1+340

**NOTE:**  
These design documents are prepared solely for the use by the party with whom the design professional has entered into a contract and there are no representations of any kind made by the design professional to any party with whom the design professional has not entered into a contract.

**PRELIMINARY**

**LEGEND**

- BUS ROUTE
- PROPERTY LINE
- LIMIT OF CONSTRUCTION
- CONCRETE PAVEMENT PRESERVATION
- FULL DEPTH CONCRETE REPAIRS
- CONCRETE SIDEWALK RENEWAL

**METRIC**  
WHOLE NUMBERS INDICATE MILLIMETRES  
DECIMALIZED NUMBERS INDICATE METRES

				DESIGNED BY J.M.      CHECKED BY V.M.	
				DRAWN BY S.B.      APPROVED BY V.M.	
HOR. SCALE 1:500				RELEASED FOR CONSTRUCTION	
VERTICAL -				DATE 27-FEB-2019	
NO. REVISIONS      DATE      BY				DATE	

**THE CITY OF WINNIPEG**  
PUBLIC WORKS DEPARTMENT

2019 STREETS MAINTENANCE PROGRAM  
WESTBOUND STERLING LYON PARKWAY  
FROM KENASTON BOULEVARD TO VICTOR LEWIS DRIVE

CONCRETE PAVEMENT PRESERVATION  
STA. 1+000 TO STA. 1+340

ENGINEER'S SEAL  
CONSULTANT ACAD DWG. NO. 19M-00209-00-18

CITY DRAWING NUMBER  
SHEET 18 OF 22  
TENDER NO. 369-2019