
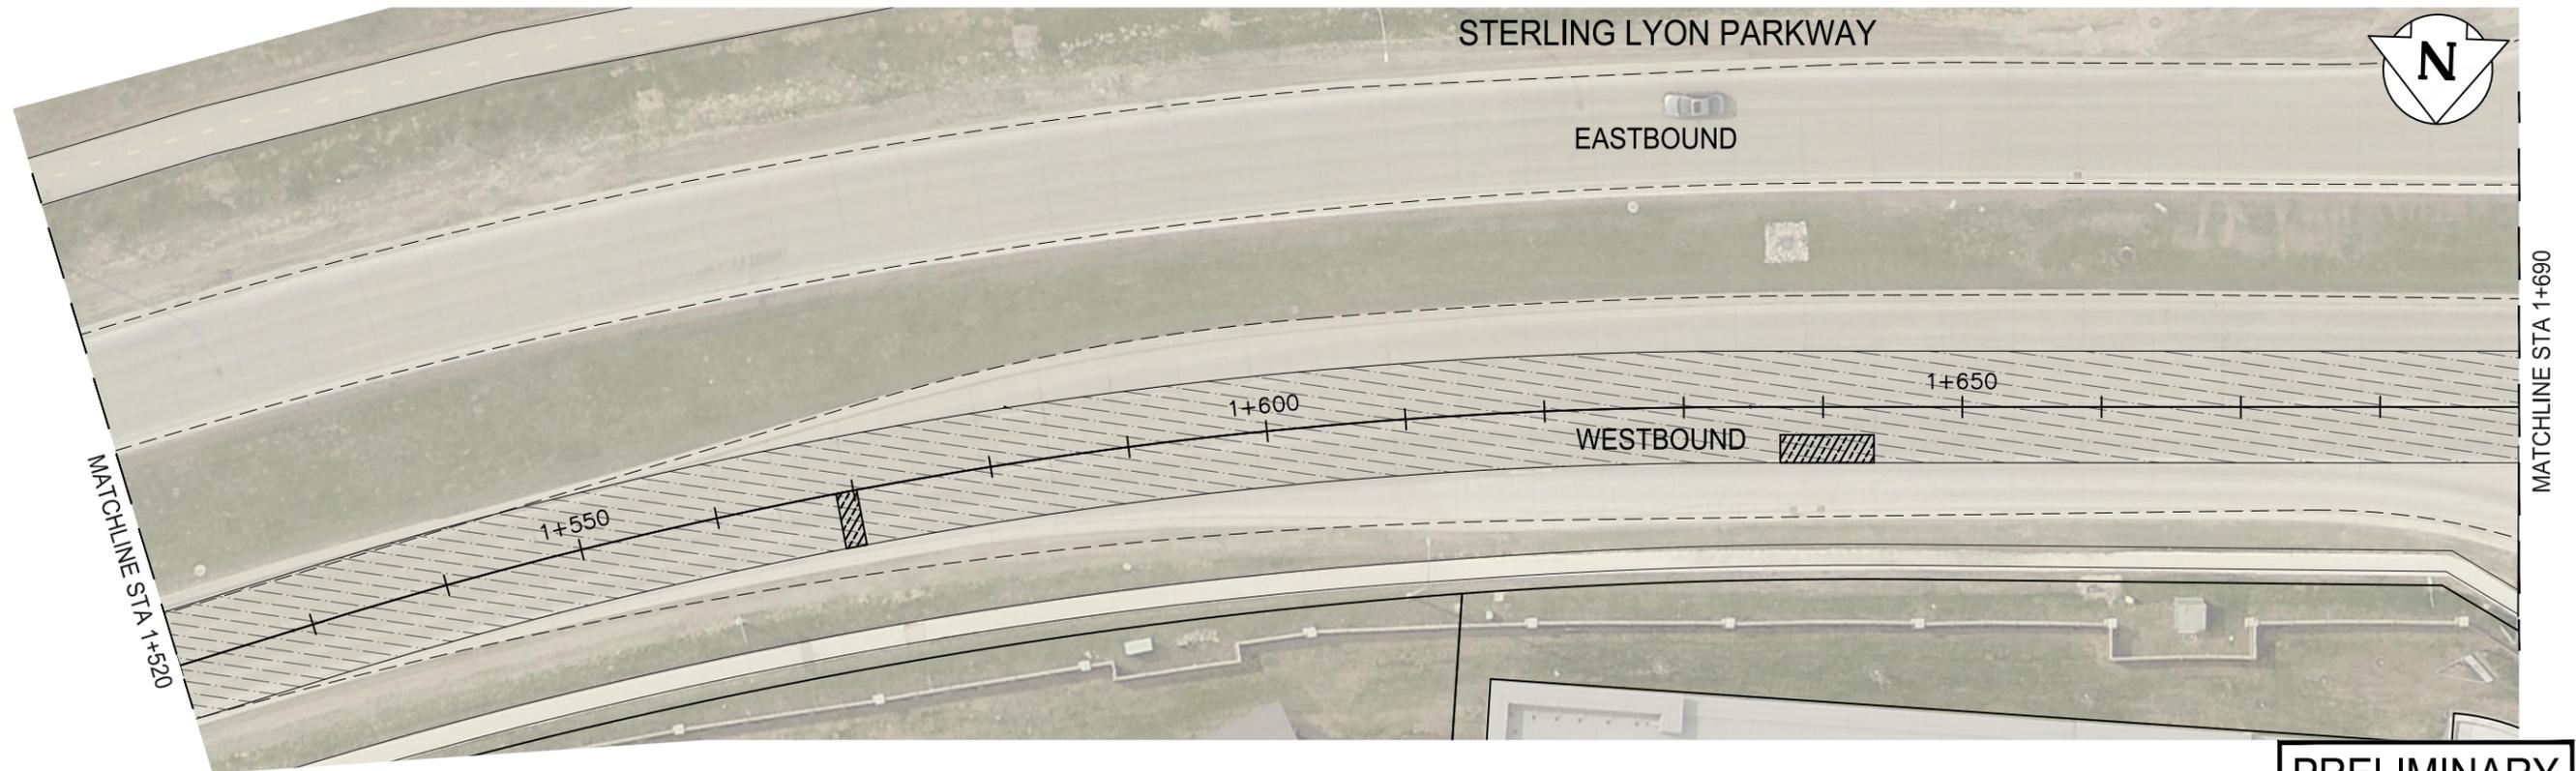


May 07, 2019 - 3:31pm
 P:\2019\19M-00209-00 - 2019 Street Maintenance\WSP Dwgs\Asphalt Overlay and Concrete Pavement - Contract #1\19M-00209-00-18_22 WB Sterling Lyon Pw_Concrete Preservation.n

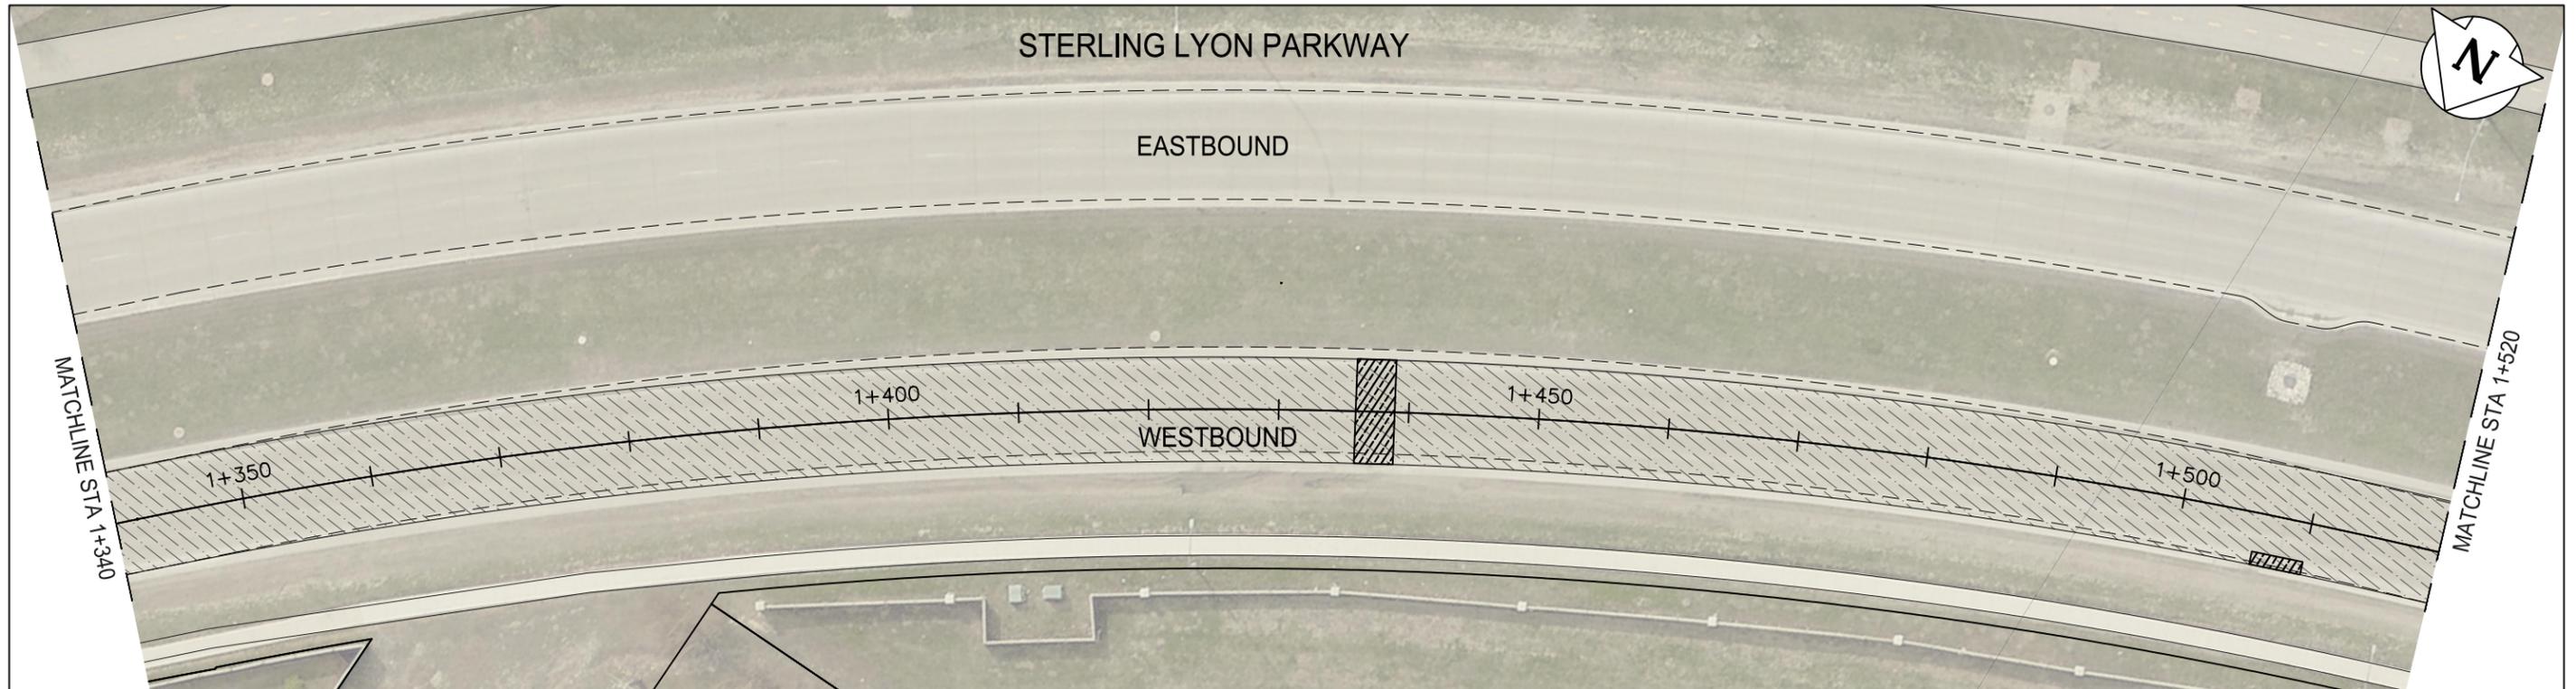

NOTE:
 These design documents are prepared solely for the use by the party with whom the design professional has entered into a contract and there are no representations of any kind made by the design professional to any party with whom the design professional has not entered into a contract.

PRELIMINARY

LEGEND

- | | | | |
|--|-----------------------|--|--------------------------------|
| | BUS ROUTE | | CONCRETE PAVEMENT PRESERVATION |
| | PROPERTY LINE | | FULL DEPTH CONCRETE REPAIRS |
| | LIMIT OF CONSTRUCTION | | CONCRETE SIDEWALK RENEWAL |

METRIC
 WHOLE NUMBERS INDICATE MILLIMETRES
 DECIMALIZED NUMBERS INDICATE METRES

NO.	REVISIONS	DATE	BY
2	ISSUED FOR TENDER	09/05/19	J.M.
1	ISSUED FOR CLIENT REVIEW	30/04/19	J.M.

wsp

WSP Canada Group Limited
 Suite 111 - 93 Lombard Ave
 Winnipeg, MB R3B 3B1
 T. 204.943.3178
 F. 204.943.4948
 www.wsp.com

DESIGNED BY	J.M.	CHECKED BY	V.M.
DRAWN BY	S.B.	APPROVED BY	V.M.
HOR. SCALE	1:500	RELEASED FOR CONSTRUCTION	
VERTICAL	-	DATE	27-FEB-2019

ENGINEER'S SEAL

CONSULTANT ACAD DWG. NO.
 19M-00209-00-19

THE CITY OF WINNIPEG
 PUBLIC WORKS DEPARTMENT

2019 STREETS MAINTENANCE PROGRAM
 WESTBOUND STERLING LYON PARKWAY
 FROM KENASTON BOULEVARD TO VICTOR LEWIS DRIVE

CONCRETE PAVEMENT PRESERVATION
 STA. 1+340 TO STA. 1+690

CITY DRAWING NUMBER

SHEET 19 OF 22

TENDER NO.
 369-2019