
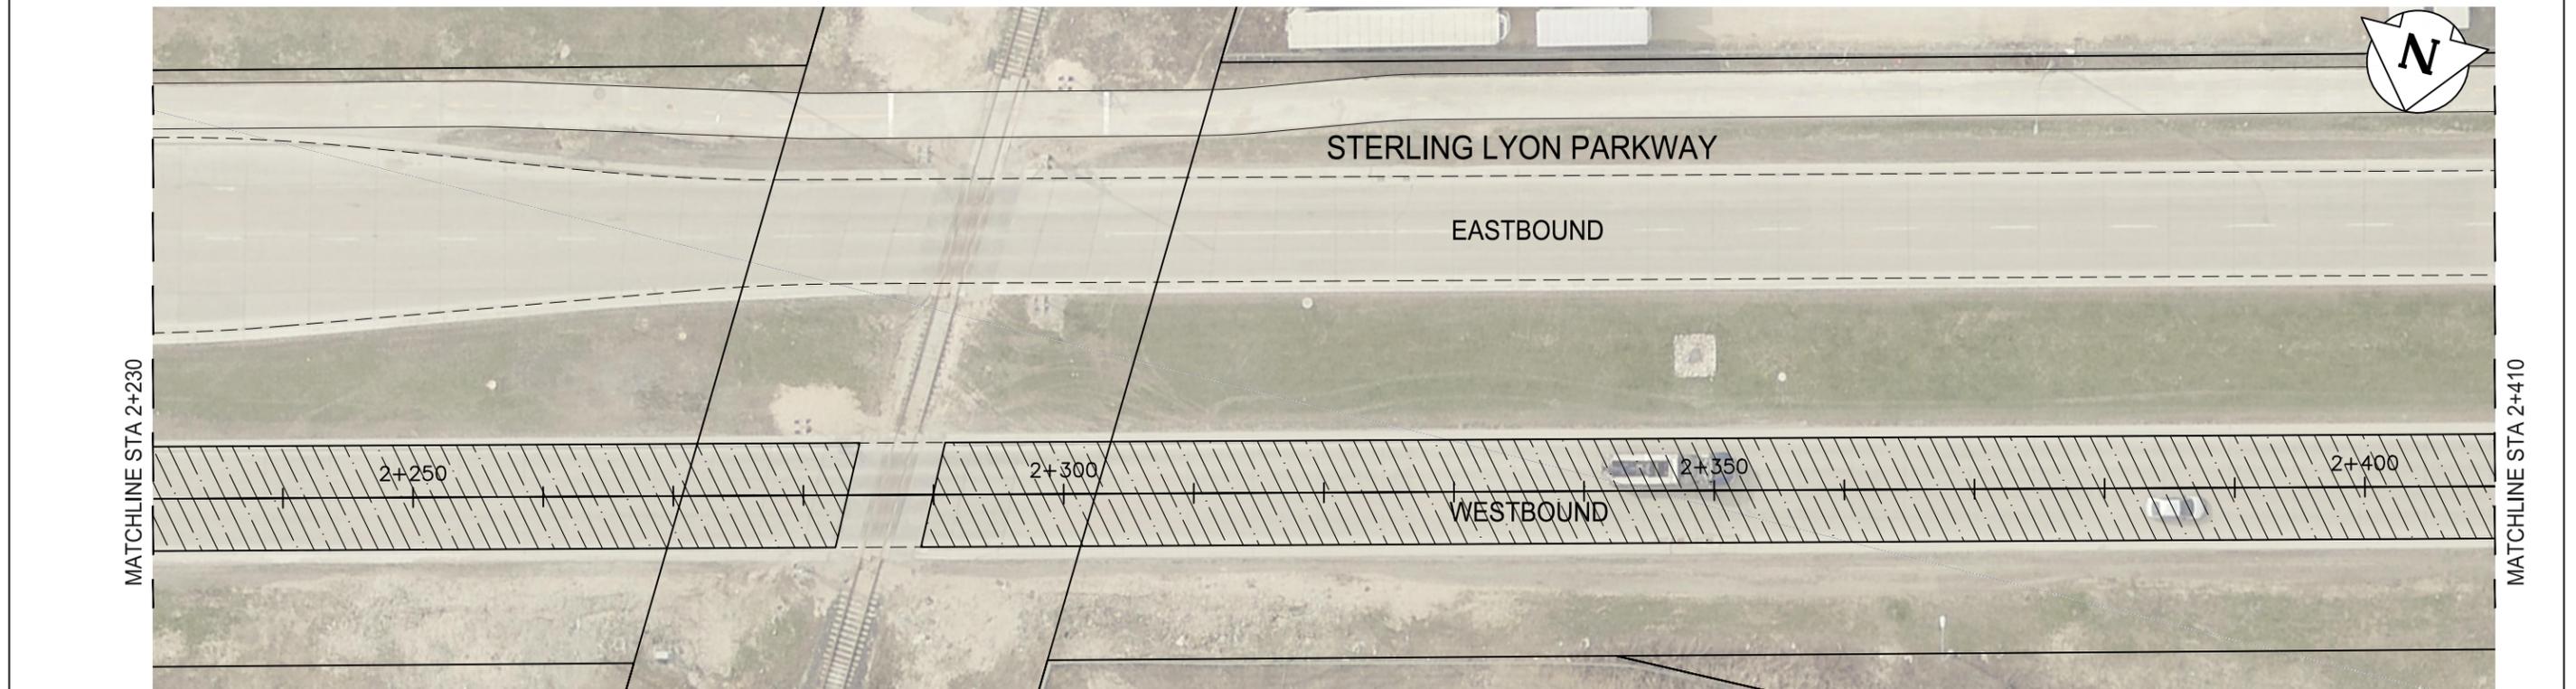


May 08, 2019 - 3:03pm
 P:\2019\19M-00209-00 - 2019 Street Maintenance\WSP Dwgs\Diamond Grinding - Contract #2\19M-00209-00-08_12 WB Sterling Lyon Pw_Diamond Grinding.dwg

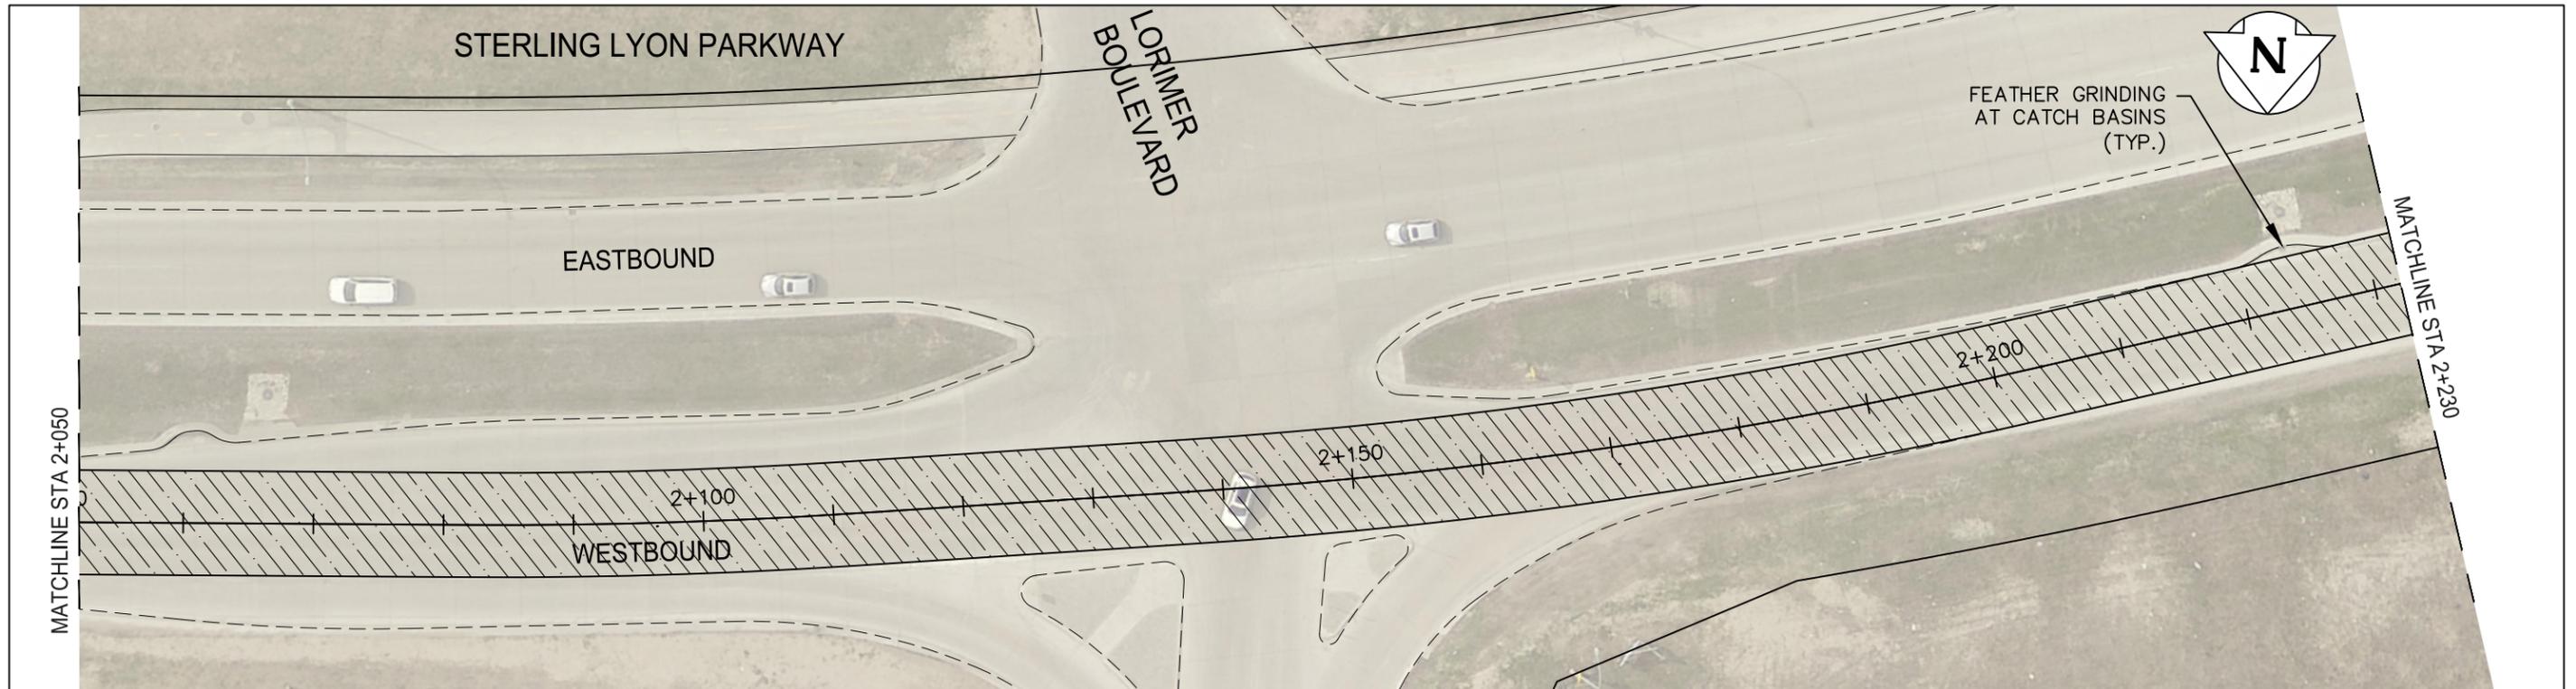

NOTE:
 These design documents are prepared solely for the use by the party with whom the design professional has entered into a contract and there are no representations of any kind made by the design professional to any party with whom the design professional has not entered into a contract.

PRELIMINARY

LEGEND

- BUS ROUTE
- PROPERTY LINE
- LIMIT OF CONSTRUCTION
- DIAMOND GRINDING

METRIC

WHOLE NUMBERS INDICATE MILLIMETRES
 DECIMALIZED NUMBERS INDICATE METRES

WSP Canada Group Limited
No. 6667

				WSP Canada Group Limited Suite 111 - 93 Lombard Ave Winnipeg, MB R3B 3B1 T. 204.943.3178 F. 204.943.4948 www.wsp.com			
DESIGNED BY	J.M.	CHECKED BY	V.M.				
DRAWN BY	S.B.	APPROVED BY	V.M.				
HOR. SCALE	1:500	RELEASED FOR CONSTRUCTION					
NO.	REVISIONS	DATE	BY	DATE	27-FEB-2019	DATE	
2	ISSUED FOR TENDER	14/05/19	J.M.				
1	ISSUED FOR CLIENT REVIEW	30/04/19	J.M.				

ENGINEER'S SEAL
CONSULTANT ACAD DWG. NO. 19M-00209-00-08

THE CITY OF WINNIPEG
PUBLIC WORKS DEPARTMENT

CITY DRAWING NUMBER
 SHEET 8 OF 9
 TENDER NO.
 370-2019

2019 STREETS MAINTENANCE PROGRAM

WESTBOUND STERLING LYON PARKWAY
FROM VICTOR LEWIS DRIVE TO KENASTON BOULEVARD

DIAMOND GRINDING
STA. 2+050 TO STA. 2+410