


May 08, 2019 - 3:03pm  
P:\2019\19M-00209-00 - 2019 Street Maintenance\WSP Dwg\Diamond Grinding - Contract #2\19M-00209-00-08\_12 WB Sterling Lyon Pw\_Diamond Grinding.dwg

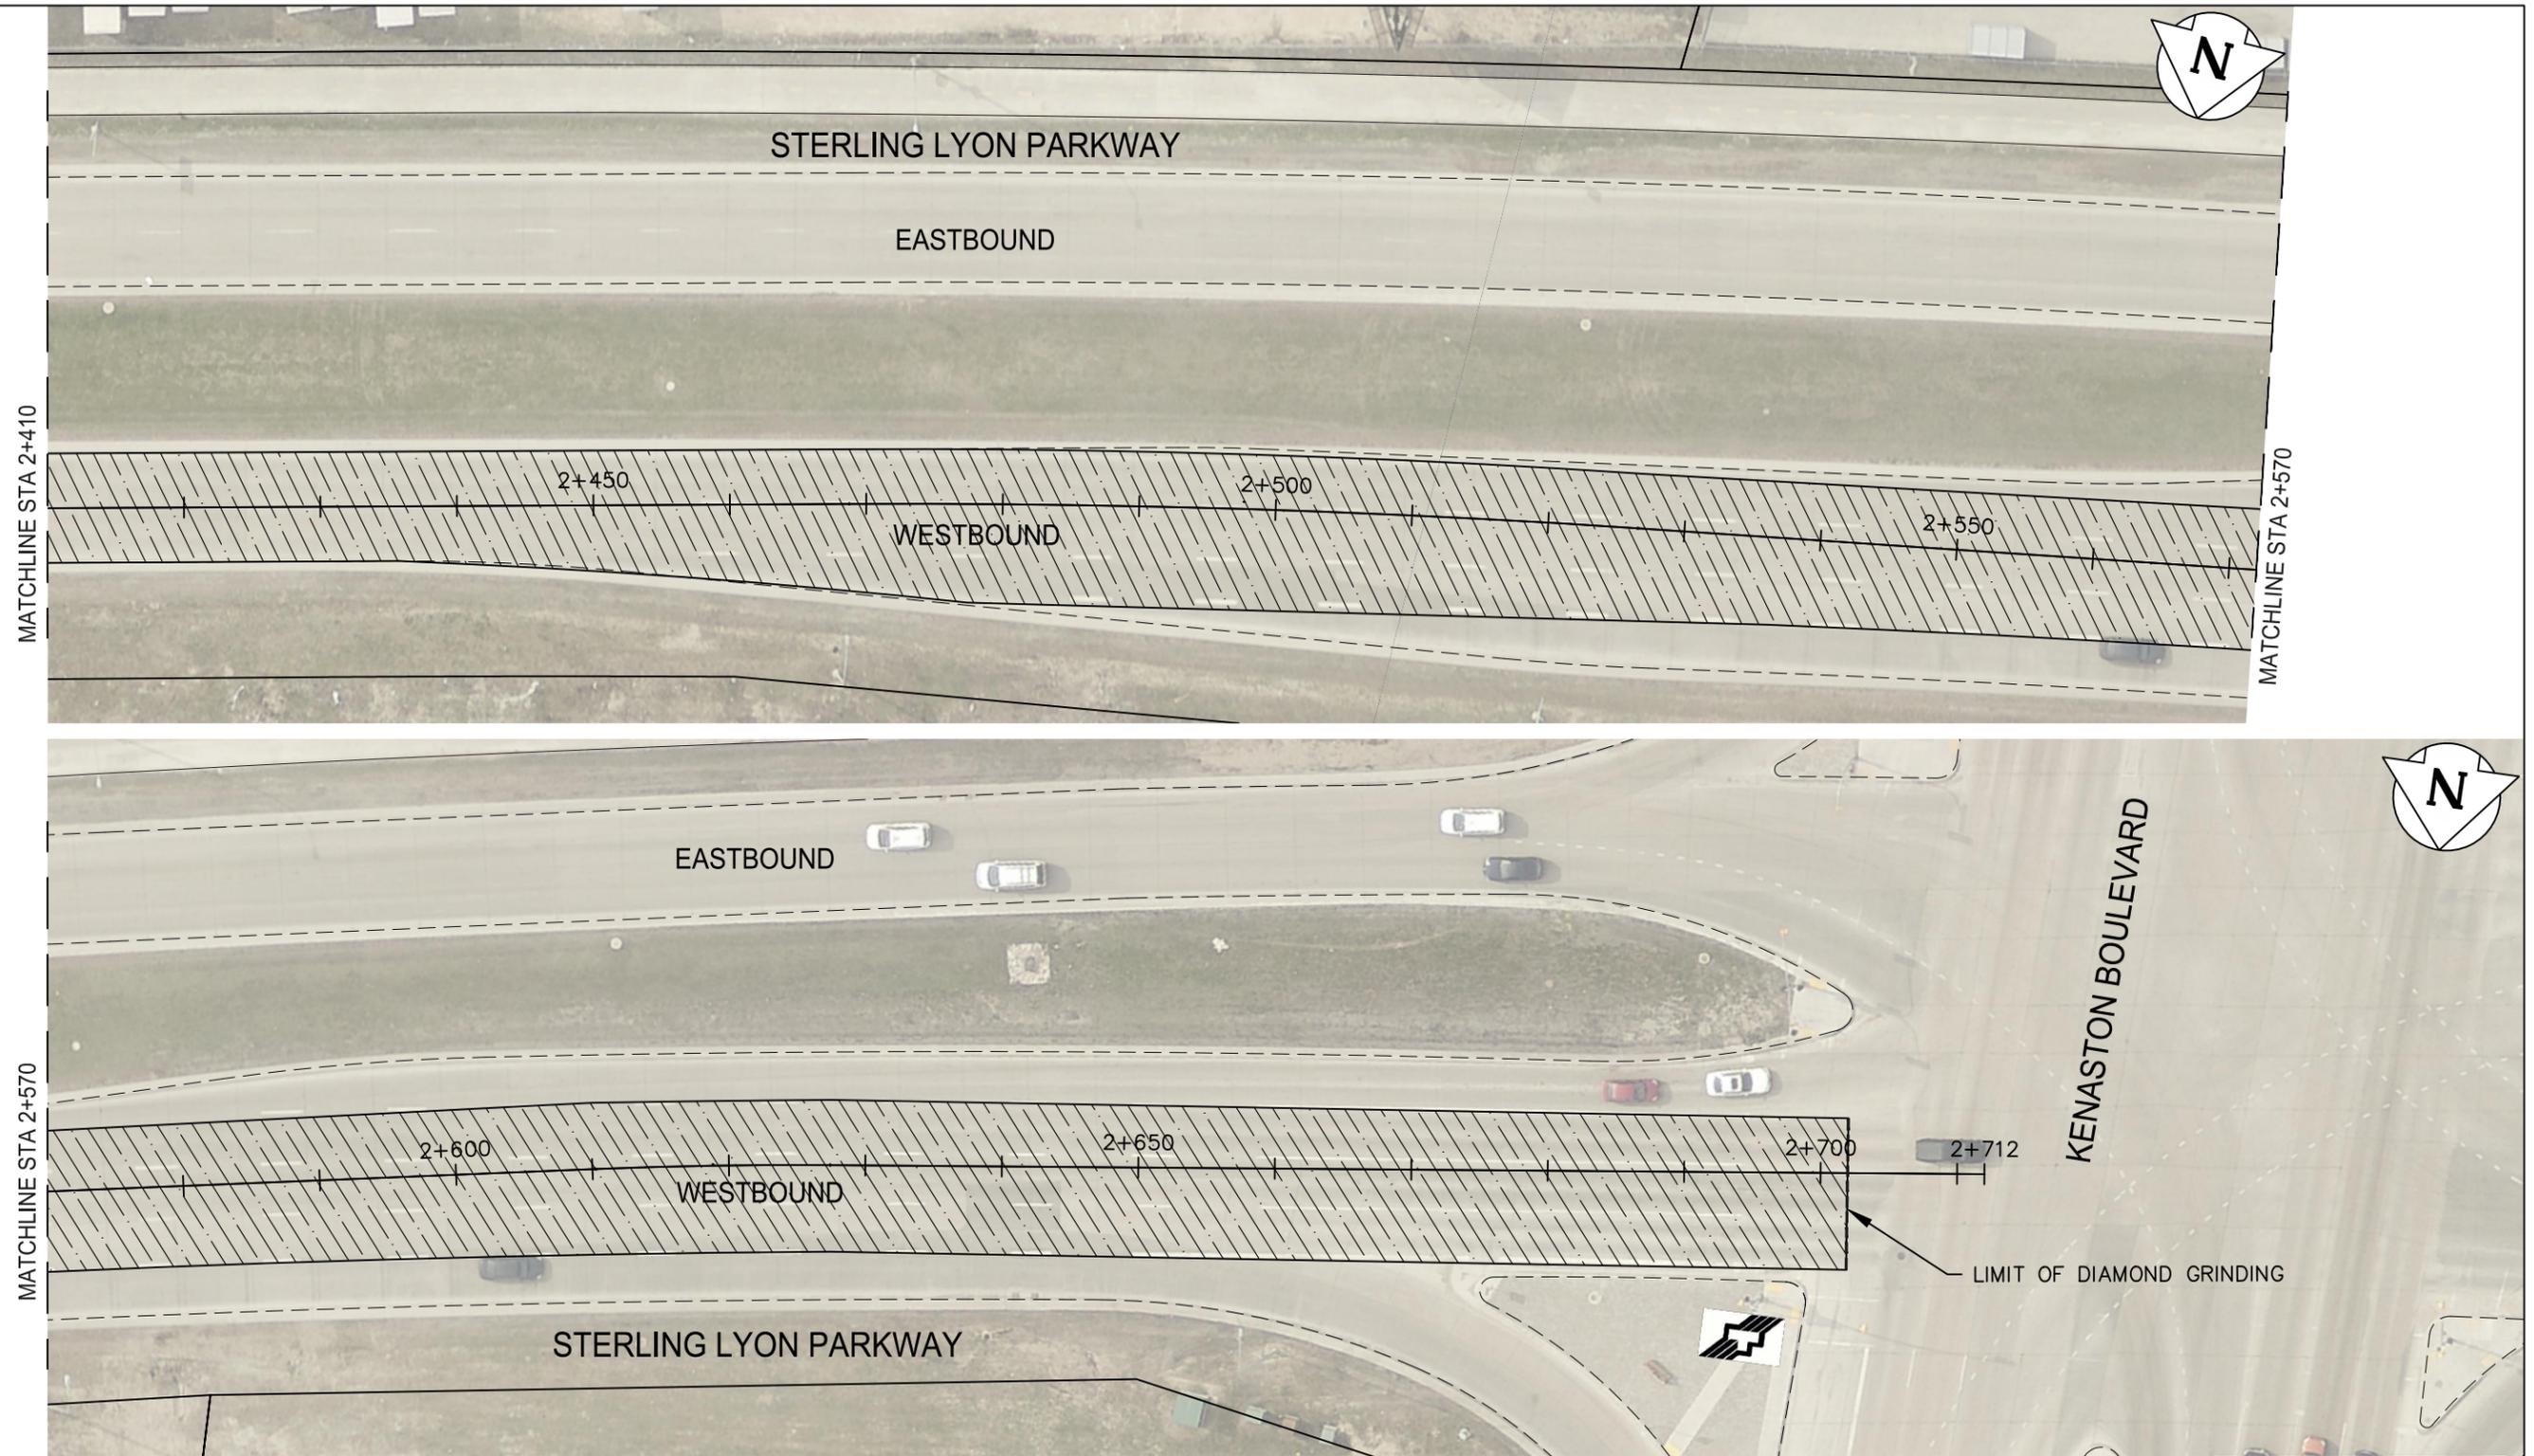

**NOTE:**  
These design documents are prepared solely for the use by the party with whom the design professional has entered into a contract and there are no representations of any kind made by the design professional to any party with whom the design professional has not entered into a contract.

**PRELIMINARY**

**LEGEND**

-  BUS ROUTE
-  PROPERTY LINE
-  LIMIT OF CONSTRUCTION
-  DIAMOND GRINDING

**METRIC**  
WHOLE NUMBERS INDICATE MILLIMETRES  
DECIMALIZED NUMBERS INDICATE METRES



**WSP Canada Group Limited**  
No. 6667

				<small>WSP Canada Group Limited  Suite 111 - 93 Lombard Ave  Winnipeg, MB R3B 3B1  T. 204.943.3178  F. 204.943.4948  www.wsp.com</small>	
				DESIGNED BY	J.M.
DRAWN BY		S.B.	APPROVED BY		V.M.
HOR. SCALE		1:500		RELEASED FOR CONSTRUCTION	
VERTICAL		-		DATE	
NO.		27-FEB-2019		DATE	
REVISIONS		DATE		BY	
2	ISSUED FOR TENDER	14/05/19	J.M.		
1	ISSUED FOR CLIENT REVIEW	30/04/19	J.M.		

ENGINEER'S SEAL
CONSULTANT ACAD DWG. NO. 19M-00209-00-09

 **THE CITY OF WINNIPEG**  
PUBLIC WORKS DEPARTMENT

**2019 STREETS MAINTENANCE PROGRAM**  
WESTBOUND STERLING LYON PARKWAY  
FROM VICTOR LEWIS DRIVE TO KENASTON BOULEVARD

DIAMOND GRINDING  
STA. 2+410 TO STA. 2+700

CITY DRAWING NUMBER  
SHEET 9 OF 9

TENDER NO.  
370-2019