





THE CITY OF WINNIPEG

PUBLIC WORKS DEPARTMENT

2019 STREETS MAINTENANCE PRESERVATION PROGRAM

DIAMOND GRINDING TENDER 370-2019

DRAWING NO.	DESCRIPTION
19M-00209-00-01	NORTHBOUND PEMBINA HIGHWAY - FROM TURNBULL DRIVE TO St. NORBERT BRIDGE STA. 2+100 TO STA. 2+410
19M-00209-00-02	NORTHBOUND PEMBINA HIGHWAY - FROM TURNBULL DRIVE TO St. NORBERT BRIDGE STA. 2+410 TO STA. 2+730
19M-00209-00-03	NORTHBOUND PEMBINA HIGHWAY - FROM TURNBULL DRIVE TO St. NORBERT BRIDGE STA. 2+730 TO STA. 3+020
19M-00209-00-04	NORTHBOUND PEMBINA HIGHWAY - FROM TURNBULL DRIVE TO St. NORBERT BRIDGE STA. 3+020 TO STA. 3+245
19M-00209-00-05	WESTBOUND STERLING LYON PARKWAY - FROM VICTOR LEWIS DRIVE TO KENASTON BOULEVARD STA. 1+000 TO STA. 1+340
19M-00209-00-06	WESTBOUND STERLING LYON PARKWAY - FROM VICTOR LEWIS DRIVE TO KENASTON BOULEVARD STA. 1+340 TO STA. 1+690
19M-00209-00-07	WESTBOUND STERLING LYON PARKWAY - FROM VICTOR LEWIS DRIVE TO KENASTON BOULEVARD STA. 1+690 TO STA. 2+050
19M-00209-00-08	WESTBOUND STERLING LYON PARKWAY - FROM VICTOR LEWIS DRIVE TO KENASTON BOULEVARD STA. 2+050 TO STA. 2+410
19M-00209-00-09	WESTBOUND STERLING LYON PARKWAY - FROM VICTOR LEWIS DRIVE TO KENASTON BOULEVARD STA. 2+410 TO STA. 2+700

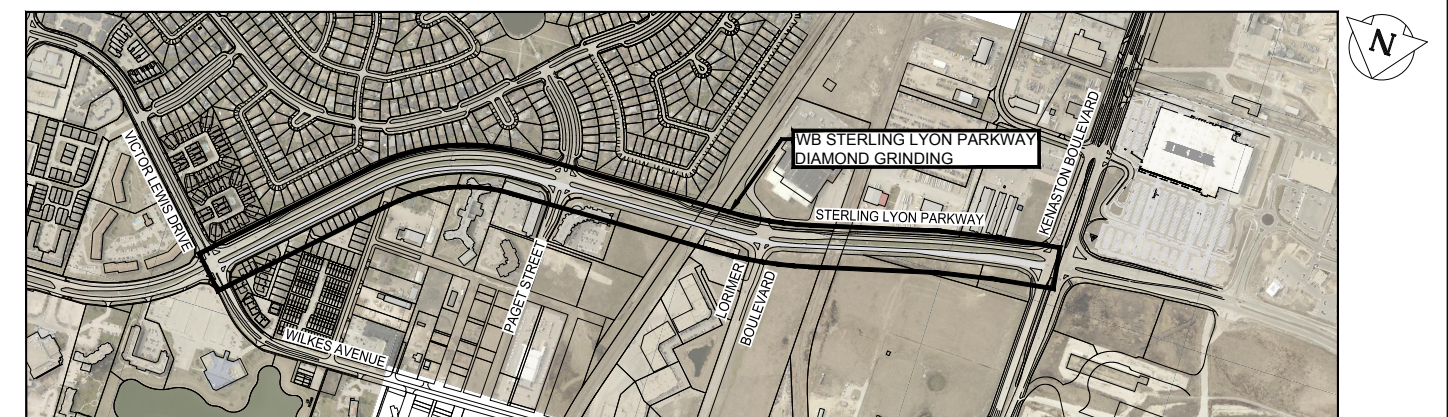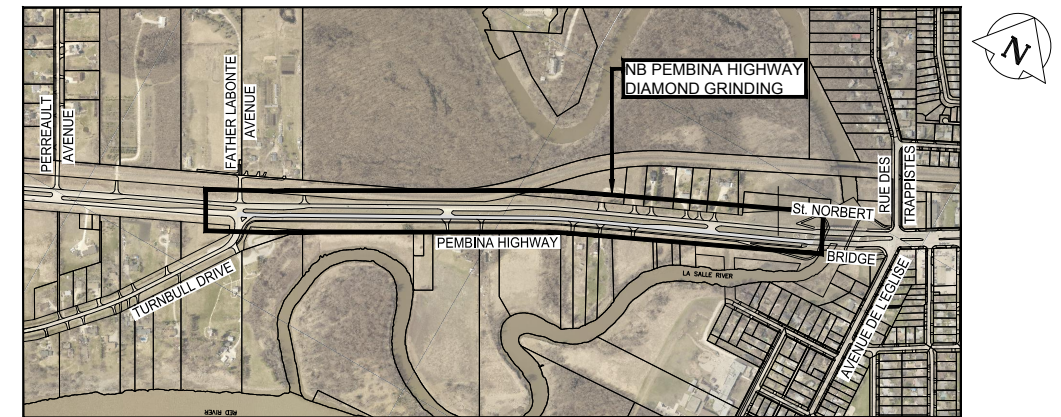

May 08, 2019 - 2:45pm
 P:\2019\19M-00209-00 - 2019 Street Maintenance\WSP Dwg\Diamond Grinding - Contract #2\19M-00209-00 Cover Page Street Maintenance Diamond Grinding.dwg - tab: Cover Page - DG



WSP Canada Group Limited
 Suite 111 - 93 Lombard Ave
 Winnipeg, MB R3B 3B1
 t. 204.943.3178
 f. 204.943.4948
 www.wsp.com



RELEASE FOR CONSTRUCTION BY:

RYAN DEMIANIW, CET STREETS MAINTENANCE COORDINATOR

DATE