



**WATER SERVICE INFORMATION**

ADDRESS	SIZE (mm)	SIZE (mm)	SHORT & LONG MEASUREMENT	CORP. LOCATION	REMARKS
190 RUE MESSENGER RESIDENTIAL	20	20	4.63m EWL HSE 3.981m WWL RUE ST. JOSEPH	1.2 W OF S/C	RECONNECT SERVICE
188 RUE MESSENGER RESIDENTIAL	20	20	2.79m EWL HSE 15.724m WWL RUE ST. JOSEPH	3.8 W OF S/C	RECONNECT SERVICE
182 RUE MESSENGER RESIDENTIAL	20	20	4.14m EWL HSE 24.093m WWL RUE ST. JOSEPH	4.0 E OF S/C	RECONNECT SERVICE
178 RUE MESSENGER RESIDENTIAL	20	20	1.84m EWL HSE 36.262m WWL RUE ST. JOSEPH	2.6 W OF S/C	RECONNECT SERVICE
174 RUE MESSENGER RESIDENTIAL	20	20	4.70m EWL HSE 43.567m WWL RUE ST. JOSEPH	3.9 E OF S/C	RECONNECT SERVICE
170 RUE MESSENGER RESIDENTIAL	20	20	2.46m EWL HSE 55.509m WWL RUE ST. JOSEPH	4.0 W OF S/C	RECONNECT SERVICE
166 RUE MESSENGER RESIDENTIAL	20	20	4.22m EWL HSE 63.077m WWL RUE ST. JOSEPH	2.9 E OF S/C	RECONNECT SERVICE
162 RUE MESSENGER RESIDENTIAL	20	20	2.84m EWL HSE 74.599m WWL RUE ST. JOSEPH	3.6 W OF S/C	RECONNECT SERVICE
158 RUE MESSENGER RESIDENTIAL	20	20	5.52m EWL HSE 98.469m EEL TACHE AVE	3.9 E OF S/C	RECONNECT SERVICE
154 RUE MESSENGER RESIDENTIAL	20	20	3.20m EWL HSE 86.203m EEL TACHE AVE	4.5 W OF S/C	RECONNECT SERVICE
150 RUE MESSENGER RESIDENTIAL	20	20	3.20m EWL HSE 77.925m EEL TACHE AVE	3.2 E OF S/C	RECONNECT SERVICE
146 RUE MESSENGER RESIDENTIAL	20	20	3.40m EWL HSE 67.455m EEL TACHE AVE	3.6 W OF S/C	RECONNECT SERVICE
142 RUE MESSENGER RESIDENTIAL	20	20	5.66m EWL HSE 59.231m EEL TACHE AVE	3.9 E OF S/C	RECONNECT SERVICE
138 RUE MESSENGER RESIDENTIAL	20	20	2.27m WEL HSE 46.624m EEL TACHE AVE	2.1 W OF S/C	RECONNECT SERVICE

\* SERVICES TO BE RENEWED TO R. ALL OTHERS TO BE RECONNECTED


NOTE: CHAINAGES SHOWN ARE ALONG N. R. OF RUE MESSENGER

**RUE MESSENGER**

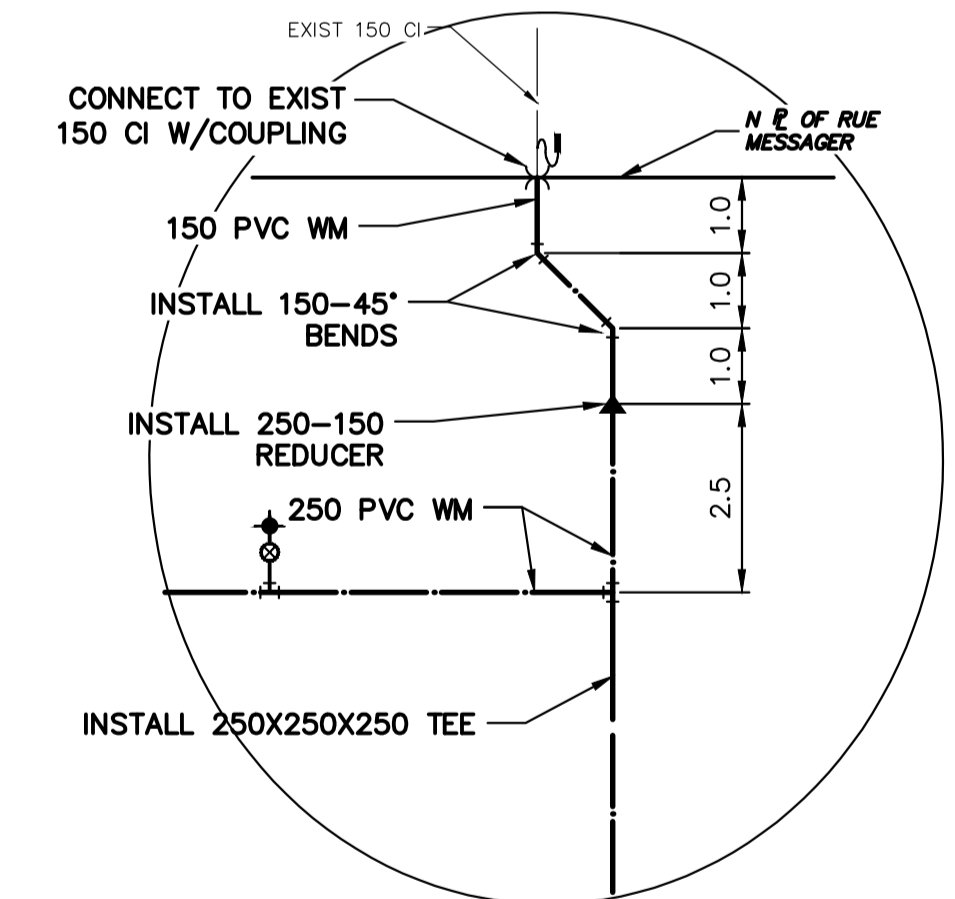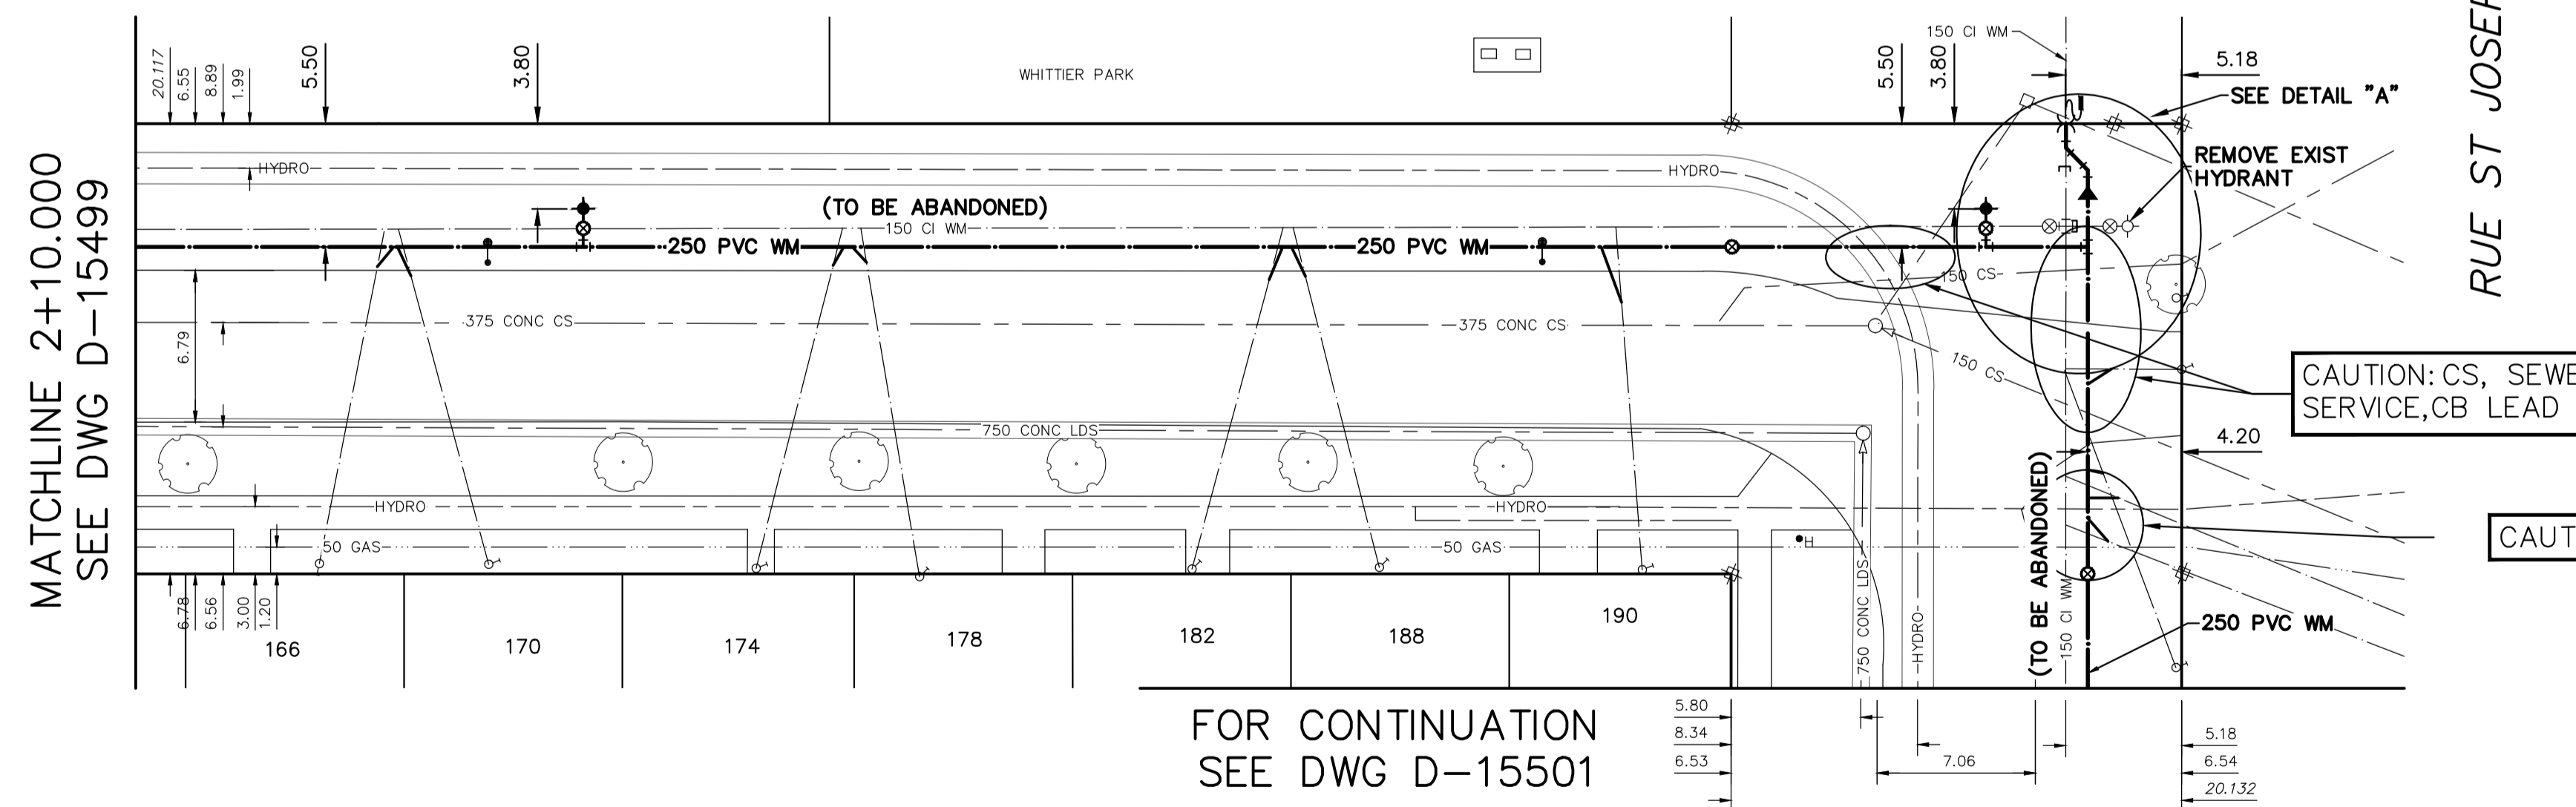

FOR INDEX SEE D-15494

NOTE: ALL VALVES TO BE INSTALLED CLOCKWISE TO CLOSE

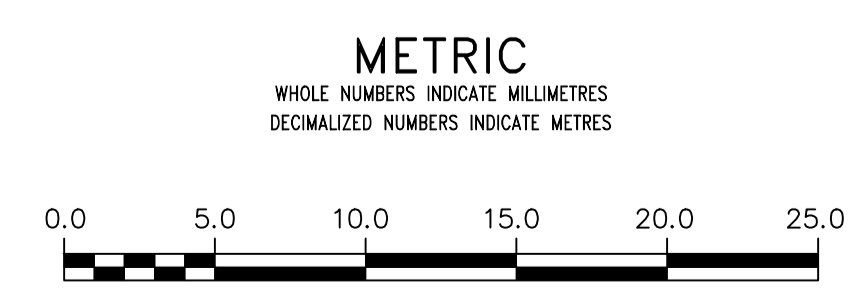

**WARNING**  
IF POWER EQUIPMENT OR EXPLOSIVES ARE TO BE USED FOR EXCAVATION ON THIS PROJECT THE CONTRACTOR MUST:  
1) NOTIFY THE GAS COMPANY OF THE PROPOSED LOCATION OF EXCAVATION.  
2) TAKE PRECAUTION TO AVOID DAMAGE TO GAS COMPANY INSTALLATIONS.  
SEE PROVINCIAL REGULATION 210/72 FOR DETAILS

**LOCATION APPROVED**  
UNDERGROUND STRUCTURES  
SUPV. U/G STRUCTURES COMMITTEE DATE  
NOTE:  
LOCATION OF UNDERGROUND STRUCTURES AS SHOWN ARE BASED ON THE BEST INFORMATION AVAILABLE BUT NO GUARANTEE IS GIVEN THAT ALL EXISTING UTILITIES ARE SHOWN OR THAT THE GIVEN LOCATIONS ARE EXACT. CONFIRMATION OF EXISTENCE AND EXACT LOCATION OF ALL SERVICES MUST BE OBTAINED FROM THE INDIVIDUAL UTILITIES BEFORE PROCEEDING WITH CONSTRUCTION.

B.M. ELEV.	NO.	REVISIONS	DATE	BY

DESIGNED BY	JF	CHECKED BY	SC
DRAWN BY	RS	APPROVED BY	KZ
SCALE:		RELEASED FOR CONSTRUCTION	
HORIZONTAL	1:250		
VERTICAL	1:50		
DATE	2019 04 12	DATE	2019-04-12

ENGINEER'S SEAL  
ORIGINAL  
SIGNED BY  
S.R.J.  
COURNOYER  
19/04/12  
CONSULTANT DRAWING NUMBER

**THE CITY OF WINNIPEG**  
WATER AND WASTE DEPARTMENT  
ENGINEERING DIVISION  
2018 WATER MAIN RENEWALS  
CONTRACT 2  
RUE MESSENGER  
110 E OF TACHE AVENUE TO  
RUE ST JOSEPH  
SHEET 8 OF 12  
CITY DRAWING NUMBER  
D-15500