


V:\Transportation Planning Drafting\01 - T\Final\T-31501T-3182_R1.dwg

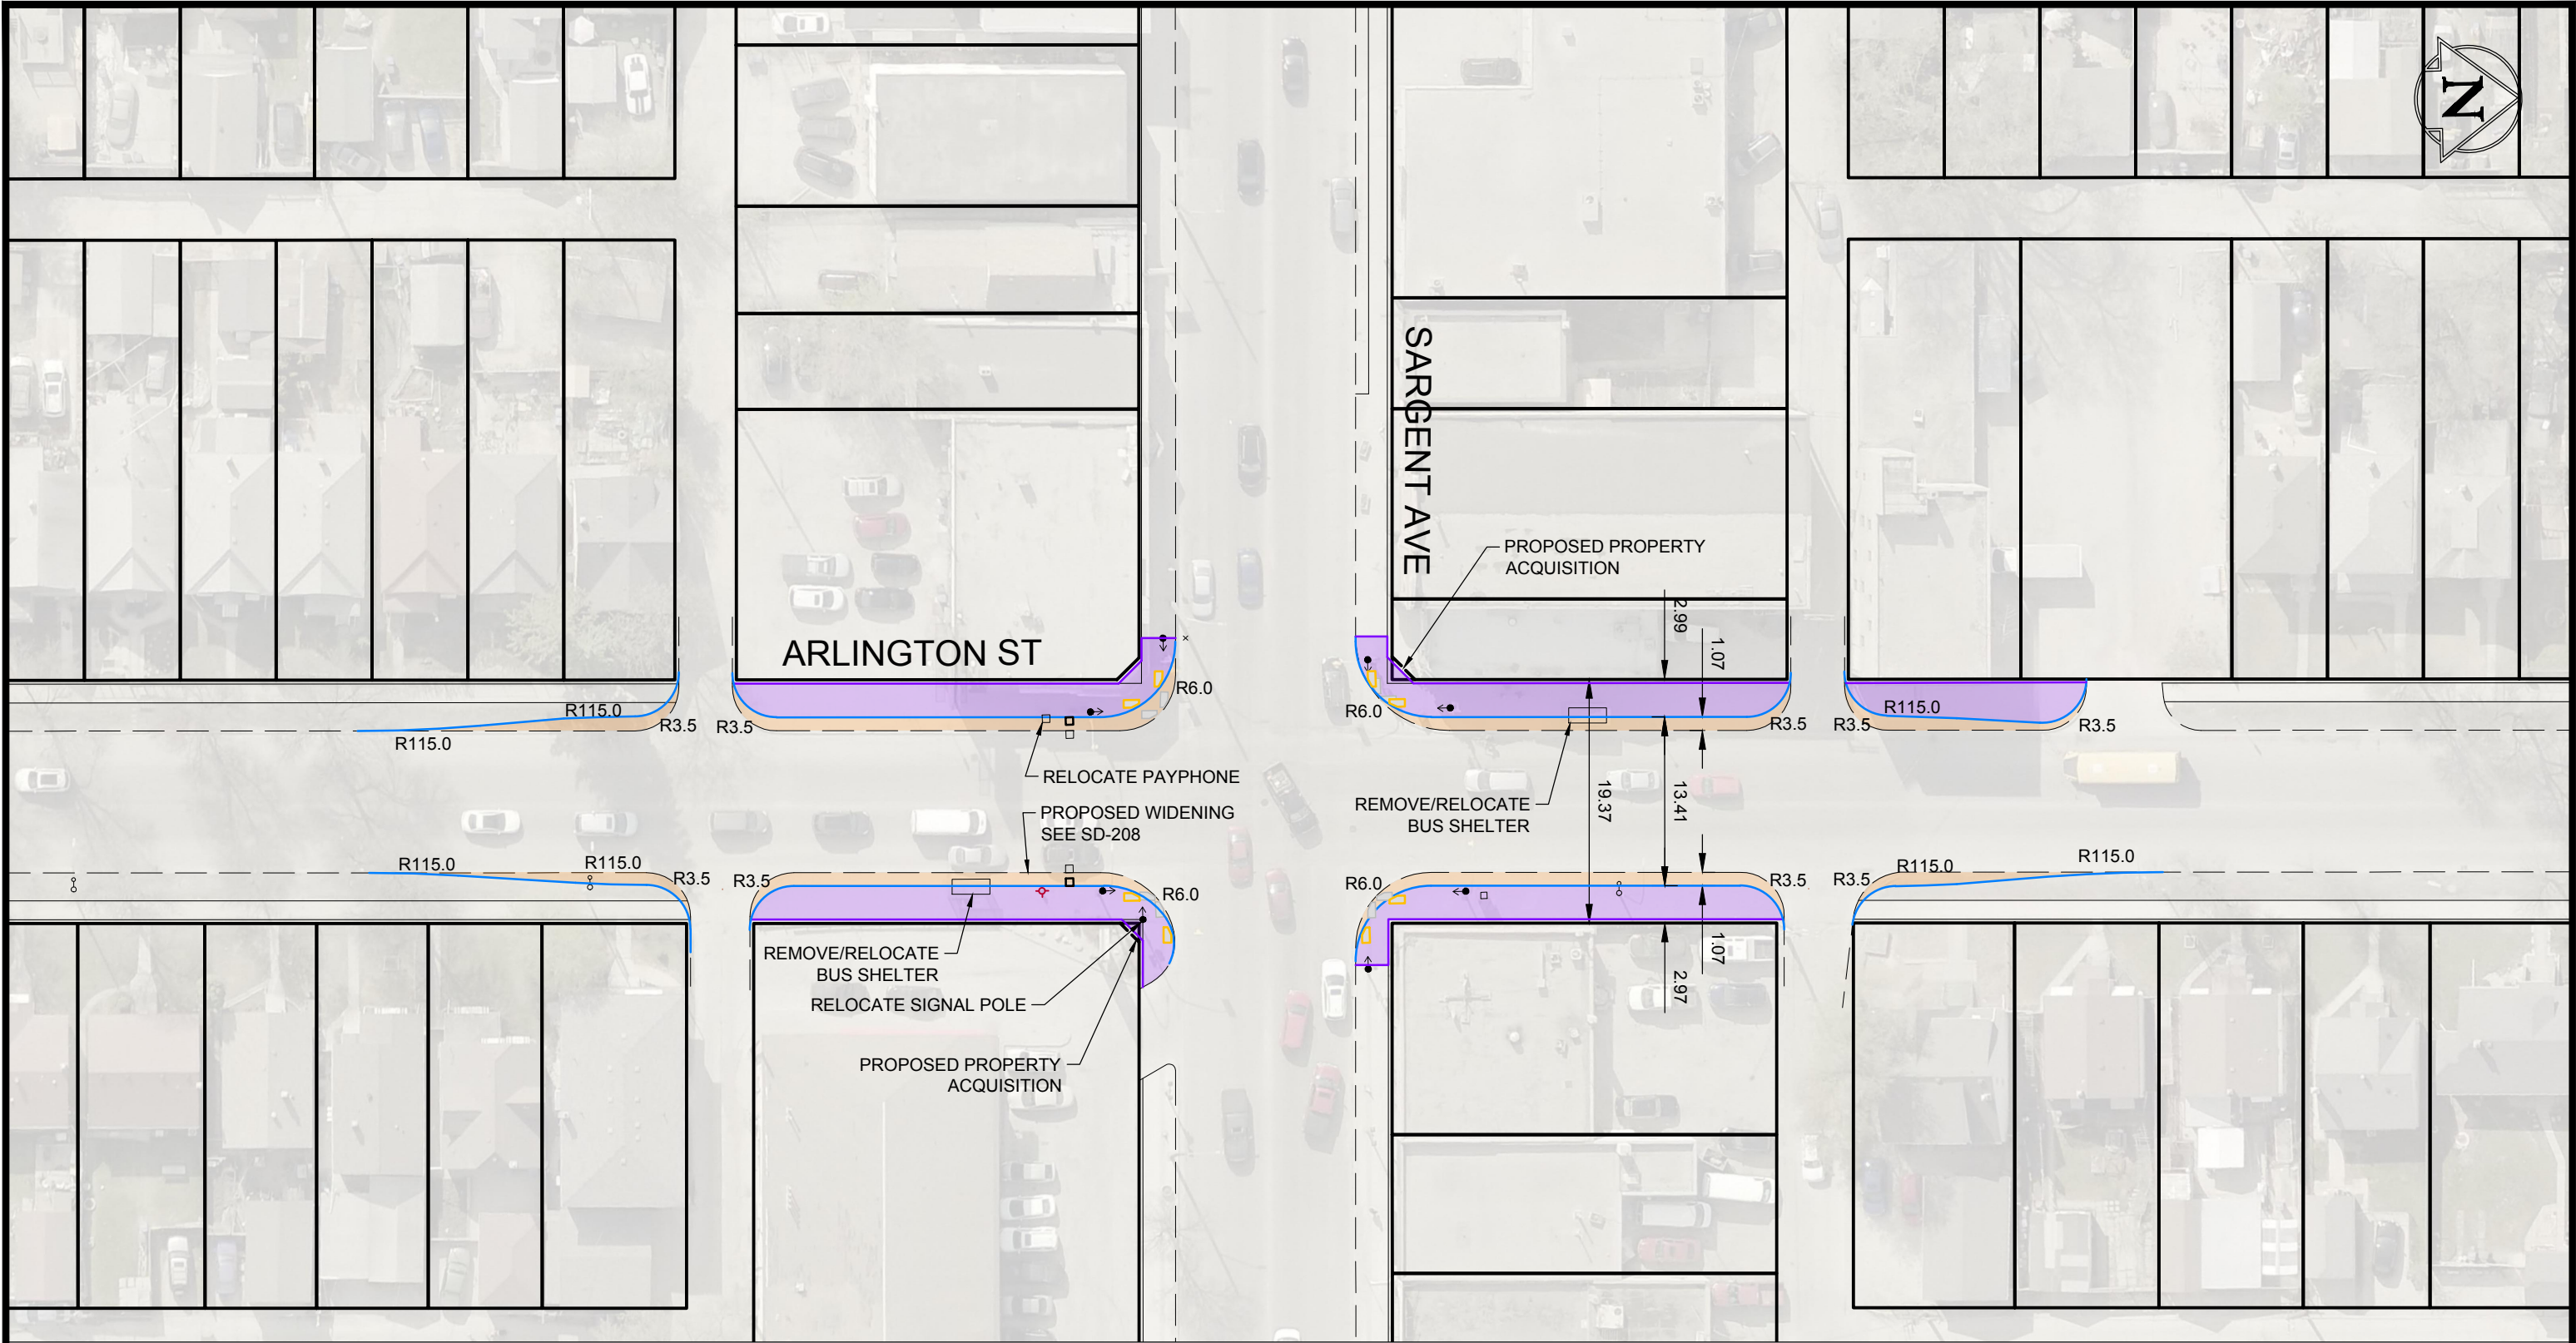

Proposed Work:

- Concrete Sidewalk
- Concrete Curb
- Pavement Widening
- Detectable Warning Tile

PRELIMINARY
NOT TO BE USED FOR
CONSTRUCTION



THE CITY OF WINNIPEG
PUBLIC WORKS DEPARTMENT
TRANSPORTATION DIVISION

DRAWN BY: GSP
DATE: 2018-03-12

SCALE:
HORIZONTAL: 1:500
VERTICAL:

**Arlington Street
at Sargent Avenue
Pavement Widening**

SHEET	OF
1	1
CITY DRAWING NUMBER:	
T-3182 R1	