




D
8/14 **ROBLIN BOULEVARD CROSS SECTION**
STN 10+62.18 (TYPICAL)
SCALE 1:50

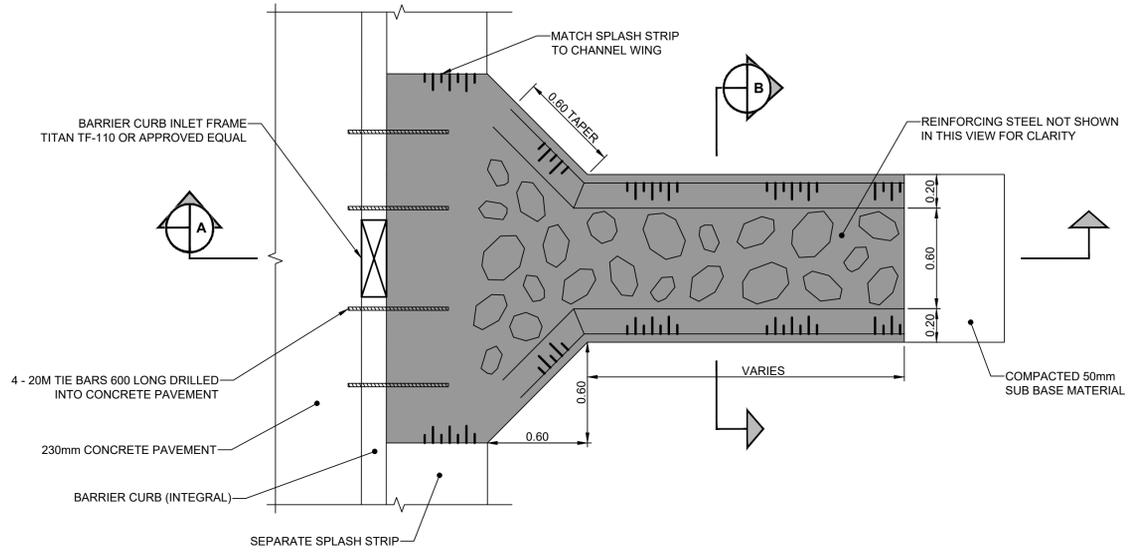


REINFORCED CONCRETE SPILLWAY WITH RIPRAP (TYPICAL WITH CURB INLET FRAME)
PLAN VIEW
SCALE 1:20

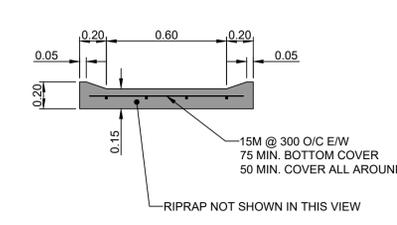


CROSS SECTION B - THROUGH SPILLWAY
SCALE 1:25

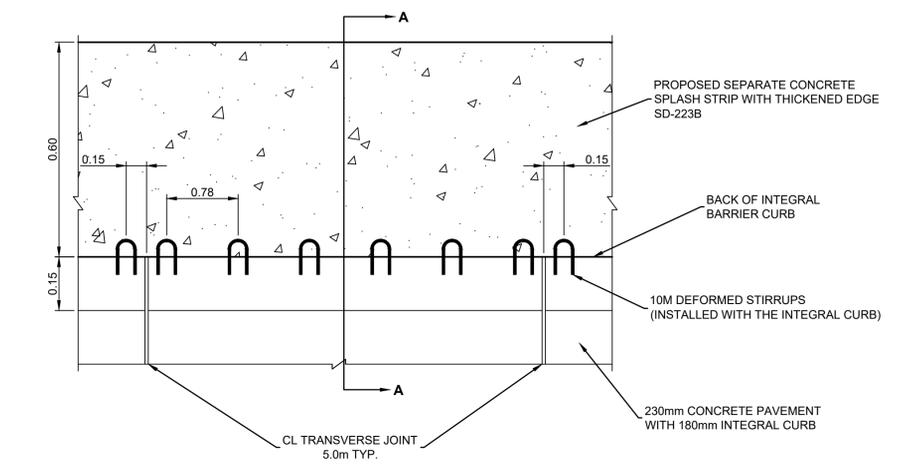

SEPARATE CONCRETE SPLASH STRIP WITH THICKENED EDGE
PLAN VIEW
SCALE 1:500

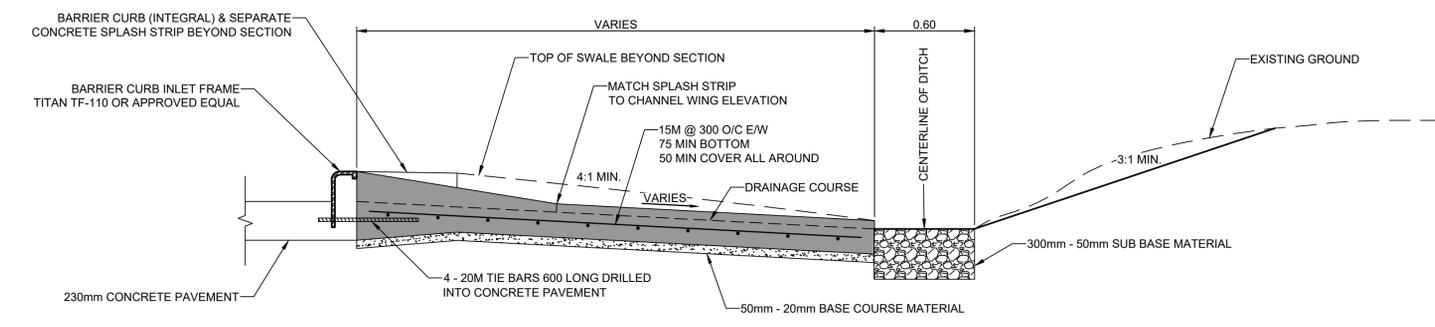

CROSS SECTION A
SCALE 1:20

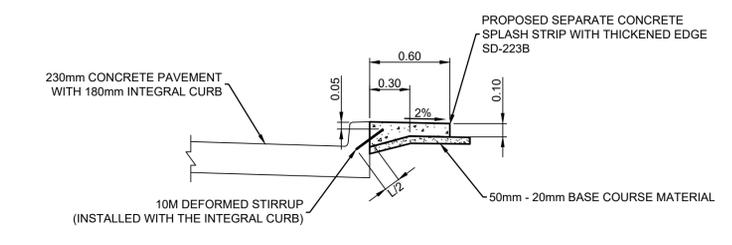

SEPARATE CONCRETE SPLASH STRIP WITH THICKENED EDGE
CROSS SECTION A - A
SCALE 1:25

PRELIMINARY
NOT TO BE USED FOR CONSTRUCTION


METRIC
WHOLE NUMBERS INDICATE MILLIMETERS
DECIMALIZED NUMBERS INDICATE METERS

TENDER NO. 4-2019

NOTES:
INLET FRAMES FOR REINFORCED CONCRETE SPILLWAYS WITH RIPRAP ARE TO BE INSTALLED WITH PROPOSED 230mm CONCRETE PAVEMENT AND INTEGRAL BARRIER CURB
REINFORCED CONCRETE SPILLWAYS WITH RIPRAP ARE TO BE CONSTRUCTED WITH THE SEPARATE CONCRETE SPLASH STRIP
REFER TO **E11 CONSTRUCTION OF REINFORCED CONCRETE SPILLWAY WITH RIPRAP** OF THE TENDER DOCUMENT FOR ADDITIONAL INFORMATION

LOCATION APPROVED UNDERGROUND STRUCTURES		B.M. ELEV.
SUPR. U/G STRUCTURES COMMITTEE	DATE	
NOTE: LOCATION OF UNDERGROUND STRUCTURES AS SHOWN ARE BASED ON THE BEST INFORMATION AVAILABLE. BUT NO GUARANTEE IS GIVEN THAT ALL EXISTING UTILITIES ARE SHOWN OR THAT THE GIVEN LOCATIONS ARE EXACT. CONFIRMATION OF EXISTENCE AND EXACT LOCATION OF ALL SERVICES MUST BE OBTAINED FROM THE INDIVIDUAL UTILITIES BEFORE PROCEEDING WITH CONSTRUCTION.		
2.	ISSUE FOR TENDER	18/03/19 R.W.
1.	SUBMIT FOR PLAN APPROVAL	08/03/19 R.W.
NO.	REVISIONS	DATE BY

ENGINEERING DIVISION TECHNOLOGY SERVICES BRANCH 106 - 1155 PACIFIC AVE	
DESIGNED BY R.W.	CHECKED BY R.W. / A.M.C.
DRAWN BY J.D.	APPROVED BY
HOR. SCALE:	
VERTICAL:	
DATE 18/03/2019	

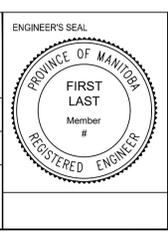

THE CITY OF WINNIPEG
PUBLIC WORKS DEPARTMENT

ROBLIN BOULEVARD WESTBOUND
FROM ASSINBOINE PARK DRIVE TO SHAFTSBURY BOULEVARD
CONCRETE RECONSTRUCTION AND ASSOCIATED WORKS
DETAIL DRAWING

CITY DRAWING NUMBER P-3504-14
SHEET 14 OF 28
14