



ATTACHMENT


SECTION

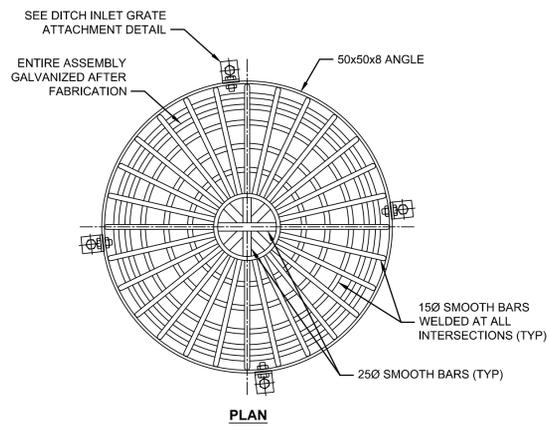


DITCH INLET GRATE

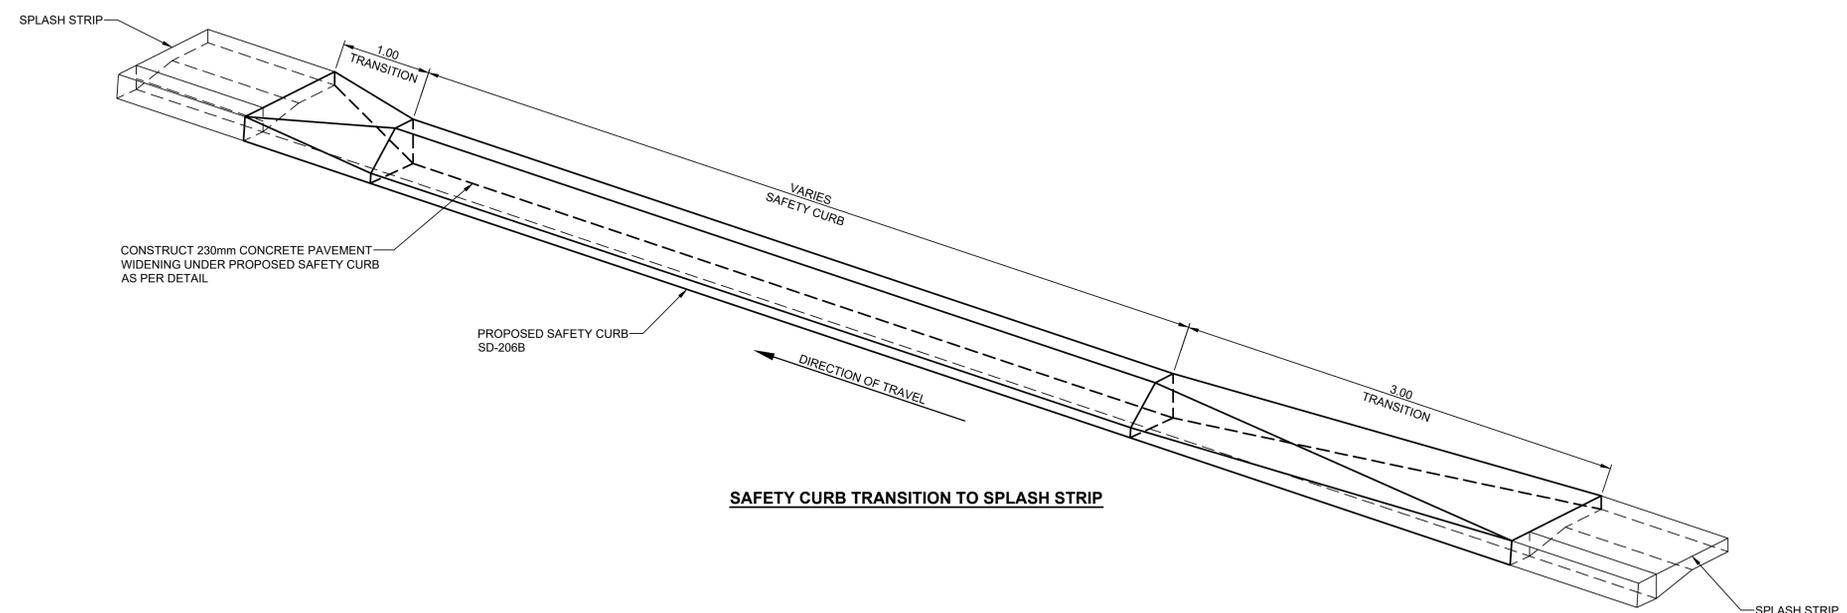

SAFETY CURB TRANSITION TO SPLASH STRIP

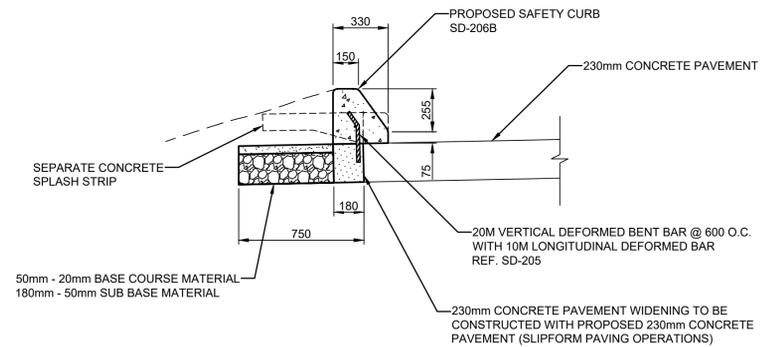

SAFETY CURB DETAIL

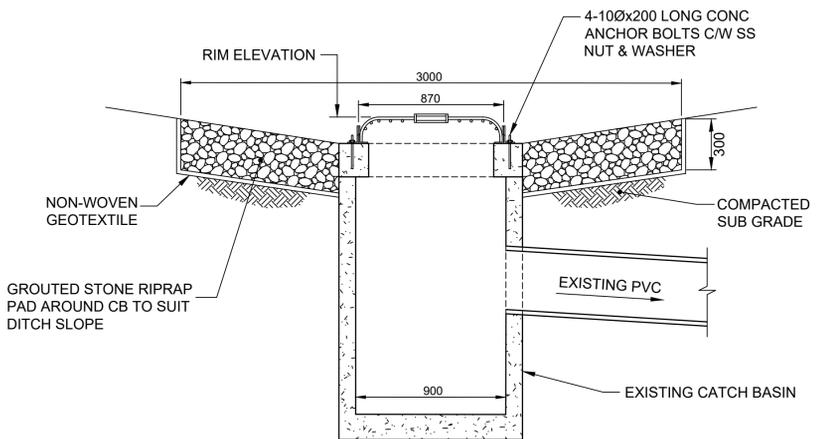

RIP RAP PAD AT DITCH INLET

PRELIMINARY
NOT TO BE USED FOR CONSTRUCTION

METRIC
WHOLE NUMBERS INDICATE MILLIMETERS
DECIMALIZED NUMBERS INDICATE METERS

TENDER NO. 4-2019

LOCATION APPROVED UNDERGROUND STRUCTURES		B.M. ELEV.
SUPR. U/G STRUCTURES COMMITTEE	DATE	
NOTE: LOCATION OF UNDERGROUND STRUCTURES AS SHOWN ARE BASED ON THE BEST INFORMATION AVAILABLE. BUT NO GUARANTEE IS GIVEN THAT ALL EXISTING UTILITIES ARE SHOWN OR THAT THE GIVEN LOCATIONS ARE EXACT. CONFIRMATION OF EXISTENCE AND EXACT LOCATION OF ALL SERVICES MUST BE OBTAINED FROM THE INDIVIDUAL UTILITIES BEFORE PROCEEDING WITH CONSTRUCTION.		
NO.	REVISIONS	DATE BY

ENGINEERING DIVISION TECHNOLOGY SERVICES BRANCH 106 - 1155 PACIFIC AVE			
DESIGNED BY	R.W.	CHECKED BY	R.W. / A.M.C.
DRAWN BY	J.D.	APPROVED BY	
HOR. SCALE:		VERTICAL:	
1. SUBMIT FOR PLAN APPROVAL		18/03/2019	



THE CITY OF WINNIPEG
PUBLIC WORKS DEPARTMENT

ROBLIN BOULEVARD WESTBOUND
FROM ASSINBOINE PARK DRIVE TO SHAFTESBURY BOULEVARD
CONCRETE RECONSTRUCTION AND ASSOCIATED WORKS
DETAIL DRAWING

CITY DRAWING NUMBER P-3504-15
SHEET 15 OF 28
15