




# CRESTWOOD CRESCENT (C)

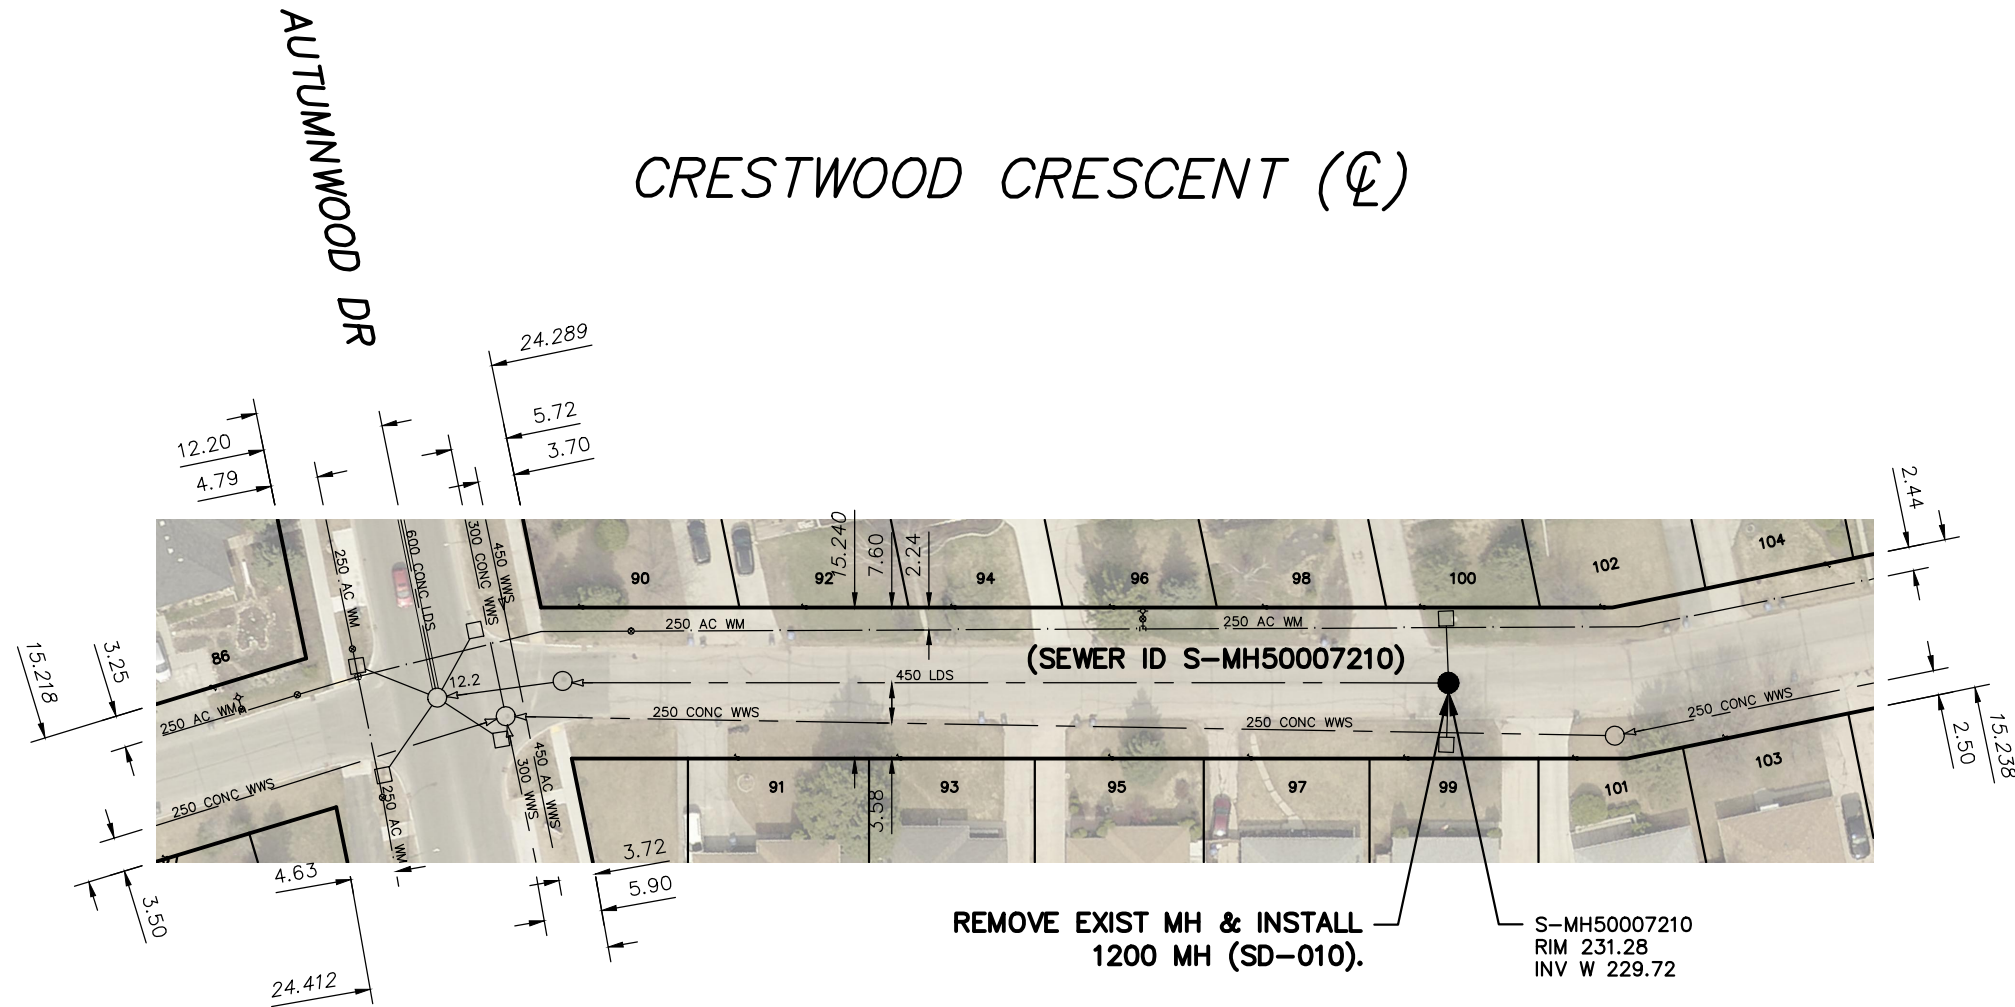

**REMOVE EXIST MH & INSTALL  
1200 MH (SD-010).**

S-MH50007210  
RIM 231.28  
INV W 229.72

**WARNING**

IF POWER EQUIPMENT OR EXPLOSIVES ARE TO BE USED FOR EXCAVATION ON THIS PROJECT THE CONTRACTOR MUST:


- 1) NOTIFY THE GAS COMPANY OF THE PROPOSED LOCATION OF EXCAVATION.
- 2) TAKE PRECAUTION TO AVOID DAMAGE TO GAS COMPANY INSTALLATIONS.

SEE PROVINCIAL REGULATION 210/72 FOR DETAILS

**FOR INDEX SEE  
12039**

**METRIC**

WHOLE NUMBERS INDICATE MILLIMETRES  
DECIMALIZED NUMBERS INDICATE METRES

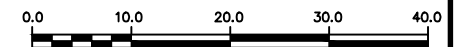

**LOCATION APPROVED  
UNDERGROUND STRUCTURES**

SUPV. U/G STRUCTURES COMMITTEE \_\_\_\_\_ DATE \_\_\_\_\_

**NOTE:**

LOCATION OF UNDERGROUND STRUCTURES AS SHOWN ARE BASED ON THE BEST INFORMATION AVAILABLE BUT NO GUARANTEE IS GIVEN THAT ALL EXISTING UTILITIES ARE SHOWN OR THAT THE GIVEN LOCATIONS ARE EXACT. CONFIRMATION OF EXISTENCE AND EXACT LOCATION OF ALL SERVICES MUST BE OBTAINED FROM THE INDIVIDUAL UTILITIES BEFORE PROCEEDING WITH CONSTRUCTION.

NO.	REVISIONS	DATE	BY

DESIGNED BY <b>MJK</b>	CHECKED BY <b>SC</b>
DRAWN BY <b>AJ</b>	APPROVED BY <b>KZ</b>
SCALE: HORIZONTAL VERTICAL <b>1: 750</b>	RELEASED FOR CONSTRUCTION <b>K. ZUREK</b>
DATE <b>2019 01 25</b>	DATE <b>2019-01-25</b>

ENGINEER'S SEAL  
**ORIGINAL  
SIGNED BY  
S.R.J.  
COURNOYER  
19/01/24**

CONSULTANT DRAWING NUMBER  
-



**THE CITY OF WINNIPEG  
WATER AND WASTE DEPARTMENT  
ENGINEERING DIVISION**

**2018 SEWER MAIN RENEWALS  
MANHOLE REPLACEMENT  
CRESTWOOD CRESCENT (C)  
2ND MH E OF AUTUMNWOD DRIVE**

SHEET **10** OF **24**  
CITY DRAWING NUMBER  
**12047**

PLOT DATE: 2019 01 25

BID OPPORTUNITY: 40-2019  
CONTRACT NUMBER: 9

FILE PATH: R:\DRAWINGS\SEWER\2018 RENEWALS\RENEWALS & ASSOCIATED WORKS\CONTRACT 9\Construction Dwg\  
FILE NAME: CRESTWOOD CRESCENT CL.dwg