


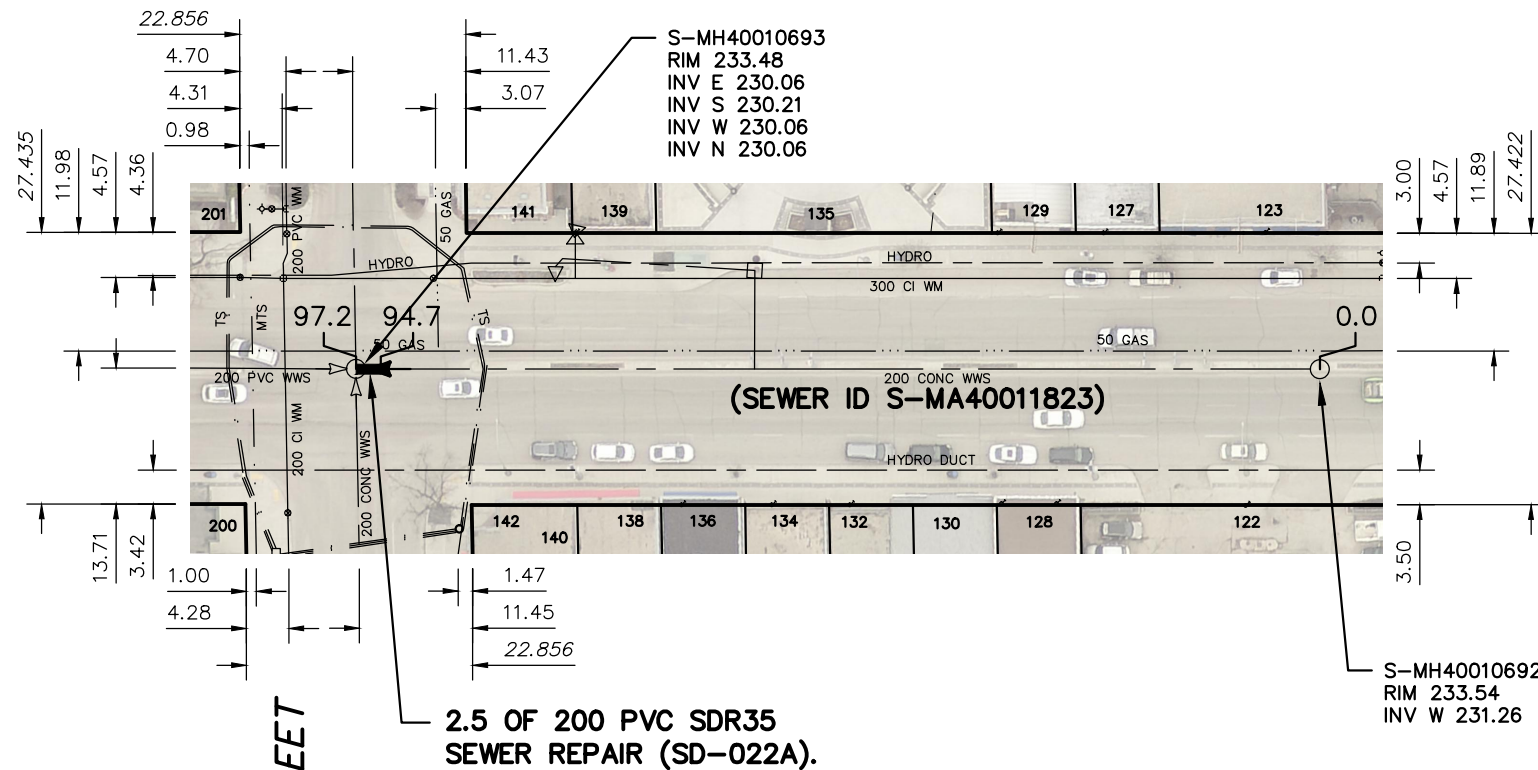

REGENT AVENUE WEST



SEWER JUNCTION INFORMATION FROM SEWER VIDEO INSPECTION
SEWER ID S-MA40011823

DISTANCE FROM MH ID S-MH40010693		
DISTANCE	DIAMETER	CLOCK
12.5	150	2
24.6	150	10
31.8	150	2
38.2	150	11
39.7	200	9
40.6	150	10
48.6	150	3

****REVERSAL REQUIRED****

SEWER JUNCTION INFORMATION FROM SEWER VIDEO INSPECTION
SEWER ID S-MA40011823

DISTANCE FROM MH ID S-MH40010692		
DISTANCE	DIAMETER	CLOCK
2.0	150	3
7.5	150	10
14.3	150	10
14.8	150	3
22.8	150	2
31.2	150	10
35.2	150	2
35.7	150	2
39.6	150	2
40.0	150	10
48.3	150	2
48.7	150	9

****REVERSAL REQUIRED****


WARNING

IF POWER EQUIPMENT OR EXPLOSIVES ARE TO BE USED FOR EXCAVATION ON THIS PROJECT THE CONTRACTOR MUST:

- 1) NOTIFY THE GAS COMPANY OF THE PROPOSED LOCATION OF EXCAVATION.
- 2) TAKE PRECAUTION TO AVOID DAMAGE TO GAS COMPANY INSTALLATIONS.

SEE PROVINCIAL REGULATION 210/72 FOR DETAILS

FOR INDEX SEE 12039

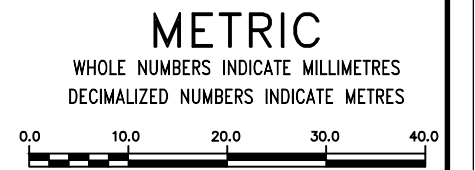

<p>LOCATION APPROVED UNDERGROUND STRUCTURES</p> <p>SUPV. U/G STRUCTURES COMMITTEE _____ DATE _____</p> <p>NOTE: LOCATION OF UNDERGROUND STRUCTURES AS SHOWN ARE BASED ON THE BEST INFORMATION AVAILABLE BUT NO GUARANTEE IS GIVEN THAT ALL EXISTING UTILITIES ARE SHOWN OR THAT THE GIVEN LOCATIONS ARE EXACT. CONFIRMATION OF EXISTENCE AND EXACT LOCATION OF ALL SERVICES MUST BE OBTAINED FROM THE INDIVIDUAL UTILITIES BEFORE PROCEEDING WITH CONSTRUCTION.</p>	<p>B.M. ELEV.</p> <table border="1" style="width:100%; height: 100px;"> <tr><td> </td><td> </td><td> </td><td> </td></tr> <tr><td> </td><td> </td><td> </td><td> </td></tr> <tr><td> </td><td> </td><td> </td><td> </td></tr> <tr><td> </td><td> </td><td> </td><td> </td></tr> <tr><td> </td><td> </td><td> </td><td> </td></tr> <tr><td> </td><td> </td><td> </td><td> </td></tr> <tr><td> </td><td> </td><td> </td><td> </td></tr> <tr><td> </td><td> </td><td> </td><td> </td></tr> <tr><td> </td><td> </td><td> </td><td> </td></tr> <tr><td> </td><td> </td><td> </td><td> </td></tr> <tr><td> </td><td> </td><td> </td><td> </td></tr> </table>	<table border="1" style="width:100%;"> <tr> <td>DESIGNED BY</td><td>MJK</td> <td>CHECKED BY</td><td>SC</td> </tr> <tr> <td>DRAWN BY</td><td>BL</td> <td>APPROVED BY</td><td>KZ</td> </tr> <tr> <td>SCALE:</td><td>1:750</td> <td>RELEASED FOR CONSTRUCTION</td><td>K.ZUREK</td> </tr> <tr> <td>HORIZONTAL</td><td></td> <td>DATE</td><td>2019-01-25</td> </tr> <tr> <td>VERTICAL</td><td></td> <td>DATE</td><td>2019-01-25</td> </tr> </table>	DESIGNED BY	MJK	CHECKED BY	SC	DRAWN BY	BL	APPROVED BY	KZ	SCALE:	1:750	RELEASED FOR CONSTRUCTION	K.ZUREK	HORIZONTAL		DATE	2019-01-25	VERTICAL		DATE	2019-01-25	<p>ENGINEER'S SEAL</p> <p>ORIGINAL SIGNED BY S.R.J. COURNOYER 19/01/24</p> <p>CONSULTANT DRAWING NUMBER _____</p>	<p>THE CITY OF WINNIPEG WATER AND WASTE DEPARTMENT ENGINEERING DIVISION</p> <p>2018 SEWER MAIN RENEWALS BY EXTERNAL POINT REPAIR REGENT AVENUE WEST 1ST MH E OF BOND STREET TO MH AT BOND STREET</p>	<p>SHEET 18 OF 24</p> <p>CITY DRAWING NUMBER</p> <p>12055</p>
DESIGNED BY	MJK	CHECKED BY	SC	
DRAWN BY	BL	APPROVED BY	KZ	
SCALE:	1:750	RELEASED FOR CONSTRUCTION	K.ZUREK	
HORIZONTAL		DATE	2019-01-25	
VERTICAL		DATE	2019-01-25	
		<p>NO. REVISIONS DATE BY</p>		<p>DATE 2019 01 25</p>		<p>DATE 2019-01-25</p>	