


NOTE: CHAINAGES SHOWN ARE ALONG N. R. OF COLONIAL COURT (E-LEG)

COLONIAL COURT (E-LEG)

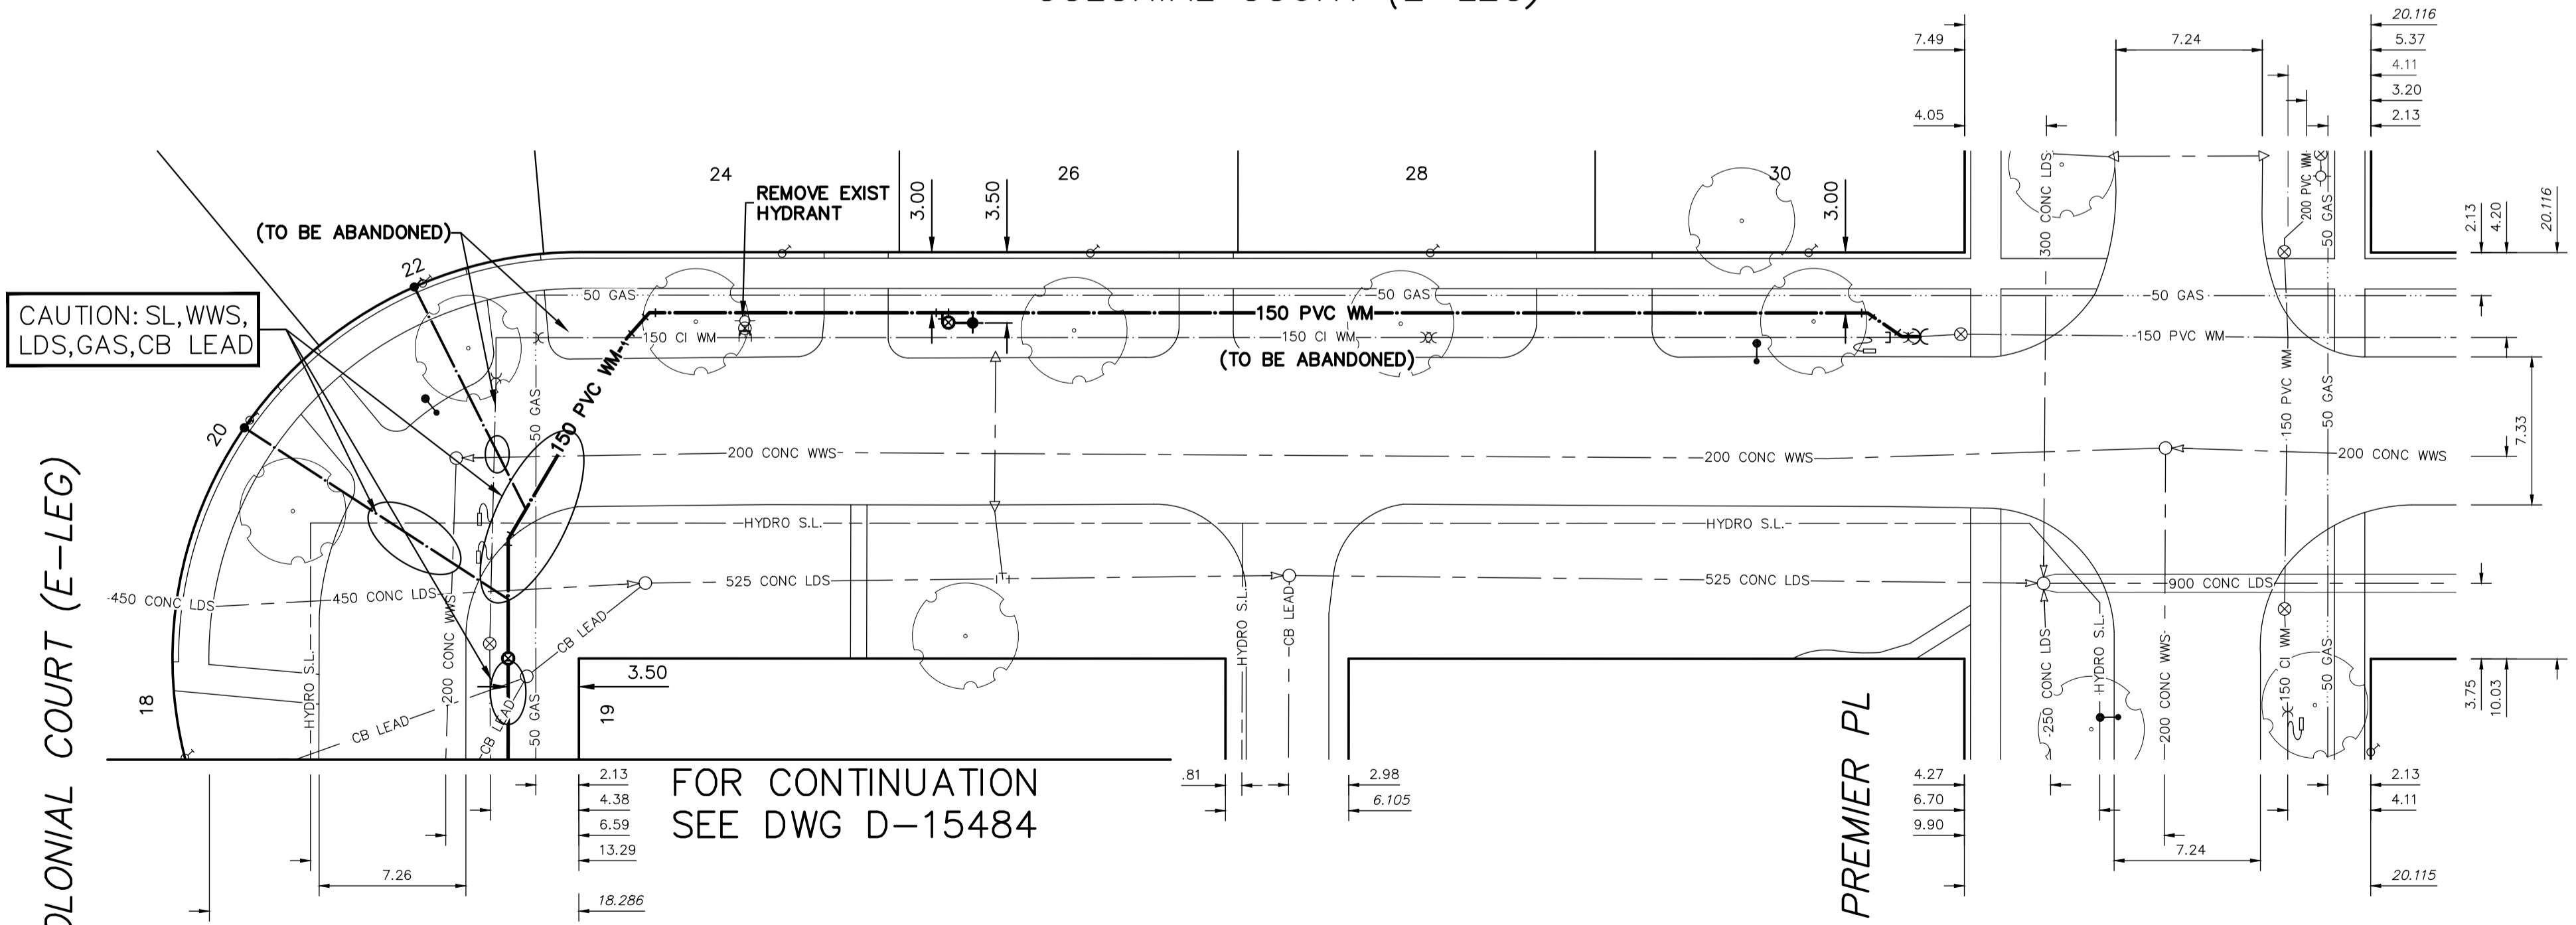

FOR CONTINUATION SEE DWG D-15484


WATER SERVICE INFORMATION

ADDRESS (STREET)	SIZE (mm) MATERIAL	SIZE (mm) MATERIAL (PROP.)	SHORT & LONG MEASUREMENT	CORP. LOCATION	REMARKS
24 COLONIAL COURT (E-LEG) RESIDENTIAL	20	CU	3.08 WEL HSE	-	RECONNECT SERVICE
26 COLONIAL COURT (E-LEG) RESIDENTIAL	20	CU	58.534 WML PREMIER PL	-	RECONNECT SERVICE
28 COLONIAL COURT (E-LEG) RESIDENTIAL	20	CU	43.271 WML PREMIER PL	-	RECONNECT SERVICE
30 COLONIAL COURT (E-LEG) RESIDENTIAL	20	CU	4.54 WEL HSE	-	RECONNECT SERVICE
30 COLONIAL COURT (E-LEG) RESIDENTIAL	20	CU	26.449 WML PREMIER PL	-	RECONNECT SERVICE
30 COLONIAL COURT (E-LEG) RESIDENTIAL	20	CU	7.29 EWL HSE	-	RECONNECT SERVICE
30 COLONIAL COURT (E-LEG) RESIDENTIAL	20	CU	7.721 WML PREMIER PL	-	RECONNECT SERVICE

* SERVICES TO BE RENEWED TO R. ALL OTHERS TO BE RECONNECTED

FOR INDEX SEE D-15482

NOTE: ALL VALVES TO BE INSTALLED CLOCKWISE TO CLOSE

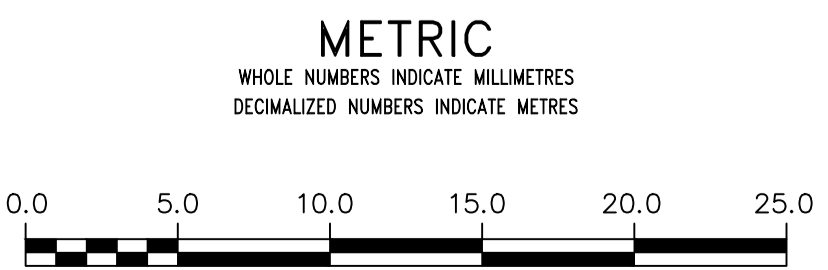

WARNING
IF POWER EQUIPMENT OR EXPLOSIVES ARE TO BE USED FOR EXCAVATION ON THIS PROJECT THE CONTRACTOR MUST:
1) NOTIFY THE GAS COMPANY OF THE PROPOSED LOCATION OF EXCAVATION.
2) TAKE PRECAUTION TO AVOID DAMAGE TO GAS COMPANY INSTALLATIONS.
SEE PROVINCIAL REGULATION 210/72 FOR DETAILS

LOCATION APPROVED UNDERGROUND STRUCTURES
SUPV. U/G STRUCTURES COMMITTEE DATE
NOTE:
LOCATION OF UNDERGROUND STRUCTURES AS SHOWN ARE BASED ON THE BEST INFORMATION AVAILABLE BUT NO GUARANTEE IS GIVEN THAT ALL EXISTING UTILITIES ARE SHOWN OR THAT THE GIVEN LOCATIONS ARE EXACT. CONFIRMATION OF EXISTENCE AND EXACT LOCATION OF ALL UTILITIES MUST BE OBTAINED FROM THE INDIVIDUAL UTILITIES BEFORE PROCEEDING WITH CONSTRUCTION.

B.M. ELEV.	NO.	REVISIONS	DATE	BY

DESIGNED BY	MJK	CHECKED BY	SC
DRAWN BY	AJ	APPROVED BY	KZ
SCALE:		RELEASED FOR CONSTRUCTION	K.ZUREK
HORIZONTAL	1: 250	DATE	2019 06 13
VERTICAL	1: 50	DATE	2019-06-13

ENGINEER'S SEAL
ORIGINAL SIGNED BY
S.R.J. COURNOYER
19/06/13
CONSULTANT DRAWING NUMBER

THE CITY OF WINNIPEG
WATER AND WASTE DEPARTMENT
ENGINEERING DIVISION
2019 WATER MAIN RENEWALS
CONTRACT 10
COLONIAL COURT (E-LEG)
65 W OF PREMIER PLACE TO
PREMIER PLACE

SHEET 5 OF 10
CITY DRAWING NUMBER
D-15485