
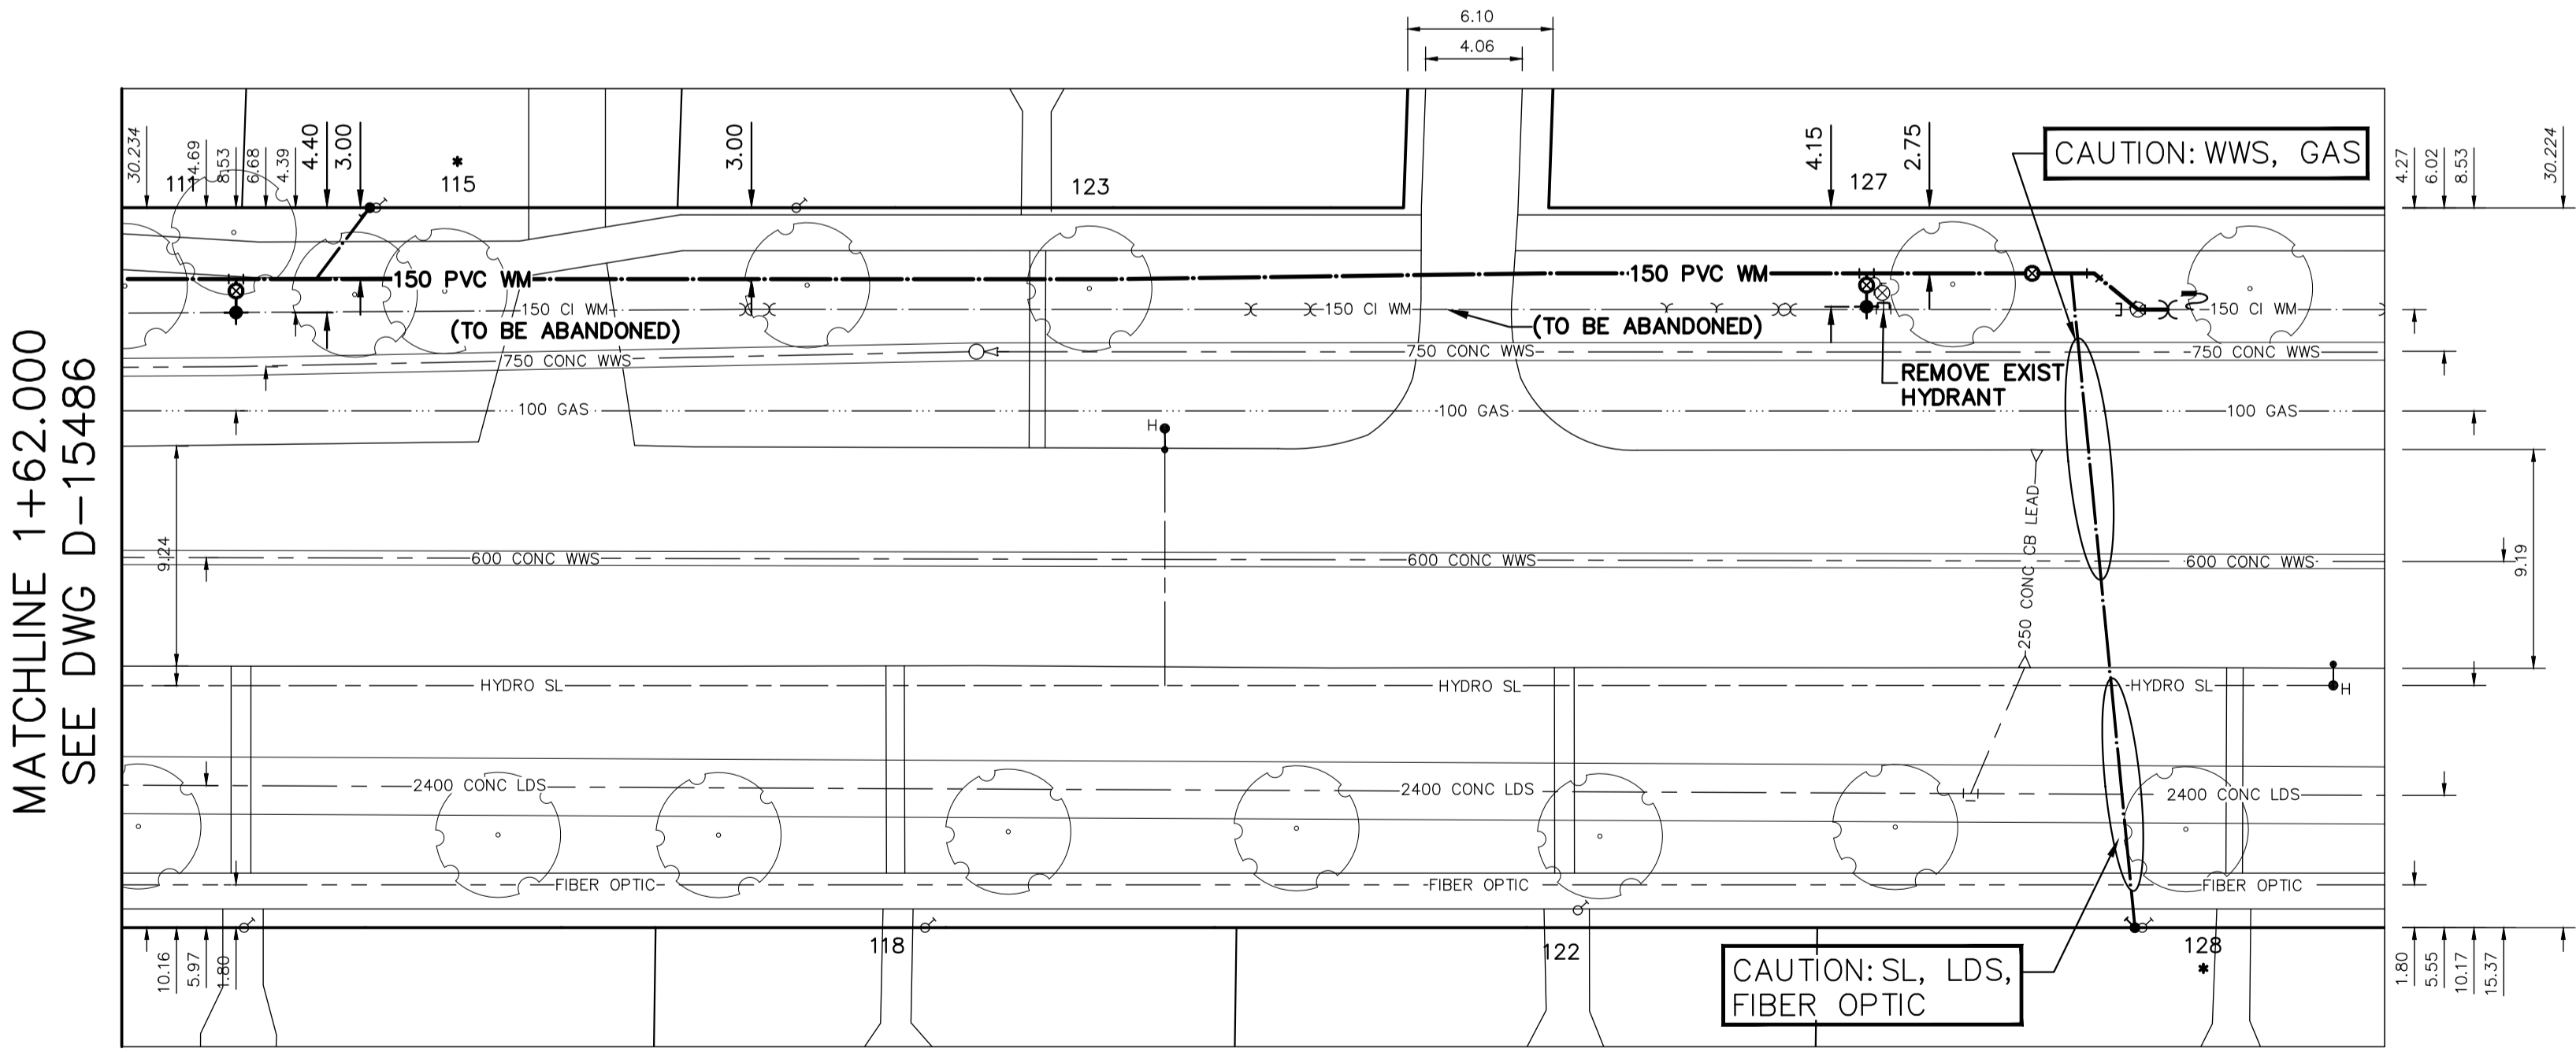


NOTE: CHAINAGES SHOWN ARE ALONG N. P. OF KILDARE AVENUE EAST

KILDARE AVENUE EAST

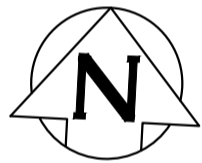

MATCHLINE 1+62.000
SEE DWG D-15486

WATER SERVICE INFORMATION

ADDRESS	SIZE (mm) MATERIAL (STREET)	SIZE (mm) (PROP.)	SHORT & LONG MEASUREMENT	CORP. LOCATION	REMARKS
* 115 KILDARE AVE. E.		20	3.51 EWL HSE		RENEW TO R. W/20 CU DUE TO TREES
RESIDENTIAL		CU	37.331 EEL DAY ST.		RECONNECT SERVICE
118 KILDARE AVE. E.		20	10.10 EWL HSE		
RESIDENTIAL		CU	60.084 EEL DAY ST.		
122 KILDARE AVE. E.		20	9.32 EWL HSE		RECONNECT SERVICE
RESIDENTIAL		CU	124.060 EEL DAY ST.		
123 KILDARE AVE. E.		20	1.37 EWL HSE		RECONNECT SERVICE
RESIDENTIAL		CU	90.317 EEL DAY ST.		RECONNECT SERVICE
127 KILDARE AVE. E.					
RESIDENTIAL					
* 128 KILDARE AVE. E.		16	5.06 EWL HSE		RENEW TO R. W/20 CU
RESIDENTIAL		LEAD	147.781 EEL DAY ST.		

*SERVICES TO BE RENEWED TO R. ALL OTHERS TO BE RECONNECTED

FOR INDEX SEE 15482

NOTE: ALL VALVES TO BE INSTALLED CLOCKWISE TO CLOSE

METRIC

WHOLE NUMBERS INDICATE MILLIMETRES
DECIMALIZED NUMBERS INDICATE METRES



WARNING
IF POWER EQUIPMENT OR EXPLOSIVES ARE TO BE USED FOR EXCAVATION ON THIS PROJECT THE CONTRACTOR MUST:
1) NOTIFY THE GAS COMPANY OF THE PROPOSED LOCATION OF EXCAVATION.
2) TAKE PRECAUTION TO AVOID DAMAGE TO GAS COMPANY INSTALLATIONS.
SEE PROVINCIAL REGULATION 210/72 FOR DETAILS

LOCATION APPROVED UNDERGROUND STRUCTURES

SUPV. U/G STRUCTURES COMMITTEE DATE

NOTE:
LOCATION OF UNDERGROUND STRUCTURES AS SHOWN ARE BASED ON THE BEST INFORMATION AVAILABLE BUT NO GUARANTEE IS GIVEN THAT ALL EXISTING UTILITIES ARE SHOWN OR THAT THE GIVEN LOCATIONS ARE EXACT. CONFIRMATION OF EXISTENCE AND EXACT LOCATION OF ALL SERVICES MUST BE OBTAINED FROM THE INDIVIDUAL UTILITIES BEFORE PROCEEDING WITH CONSTRUCTION.

B.M. ELEV.	

NO.	REVISIONS	DATE	BY

DESIGNED BY	MJK	CHECKED BY	SC
DRAWN BY	AJ	APPROVED BY	KZ
SCALE:		RELEASED FOR CONSTRUCTION	K.ZUREK
HORIZONTAL	1:250		
VERTICAL	1:50		
DATE	2016 10 31	DATE	2019-06-13

ENGINEER'S SEAL
ORIGINAL SIGNED BY S.R.J. COURNOYER 19/06/13

CONSULTANT DRAWING NUMBER



2019 WATER MAIN RENEWALS CONTRACT 10
KILDARE AVENUE EAST
62 E OF DAY STREET TO
157 E OF DAY STREET

SHEET 7 OF 10
CITY DRAWING NUMBER
D-15487