



PLAN -PLAYER'S & PENALTY BOXES WITH FENCING
SCALE: 1/4" = 1'-0"

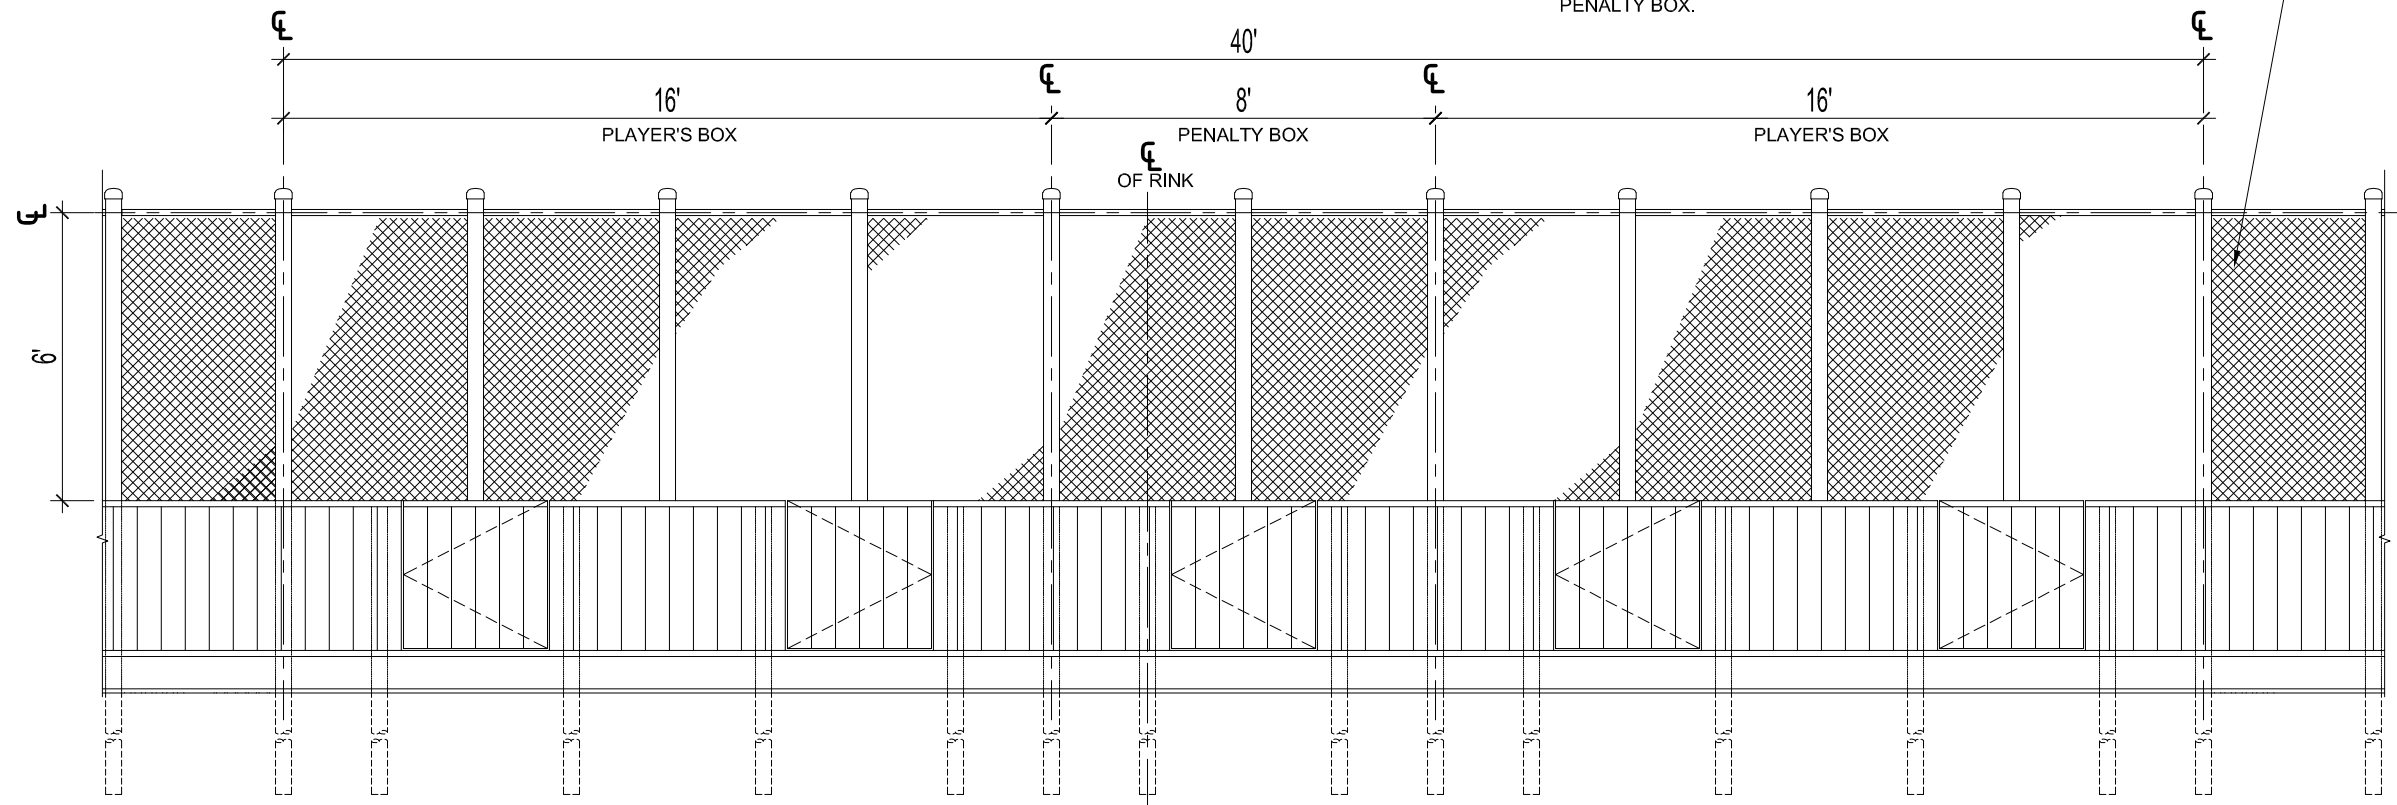

ELEVATION -PLAYER'S & PENALTY BOXES WITH FENCING
SCALE: 1/4" = 1'-0"

V:\A-CAD\ARCHIVE\SPCS\HOCKEY RINK

 THE CITY OF WINNIPEG PLANNING, PROPERTY AND DEVELOPMENT DEPARTMENT MUNICIPAL ACCOMMODATIONS DIVISION 3-65 GARRY STREET, R3C 4K4			SHEET TITLE PLAYERS /PENALTY BOXES WITH FENCING PLAN & ELEVATION		PROJECT PARK CITY WEST COMMUNITY CENTRE OUTDOOR RINK REPLACEMENT 115 SANFORD FLEMING ROAD BID OPP#402-2019 CC-064	
DRAWN BY:	DESIGNED BY:	CHECKED BY:	APPROVED BY:	DATE:	SCALE:	SHEET No:
JAW				2019.05.01	AS SHOWN	
				eFILE: 2017087V0.dwg	PROJECT No: 2019-047	A5