

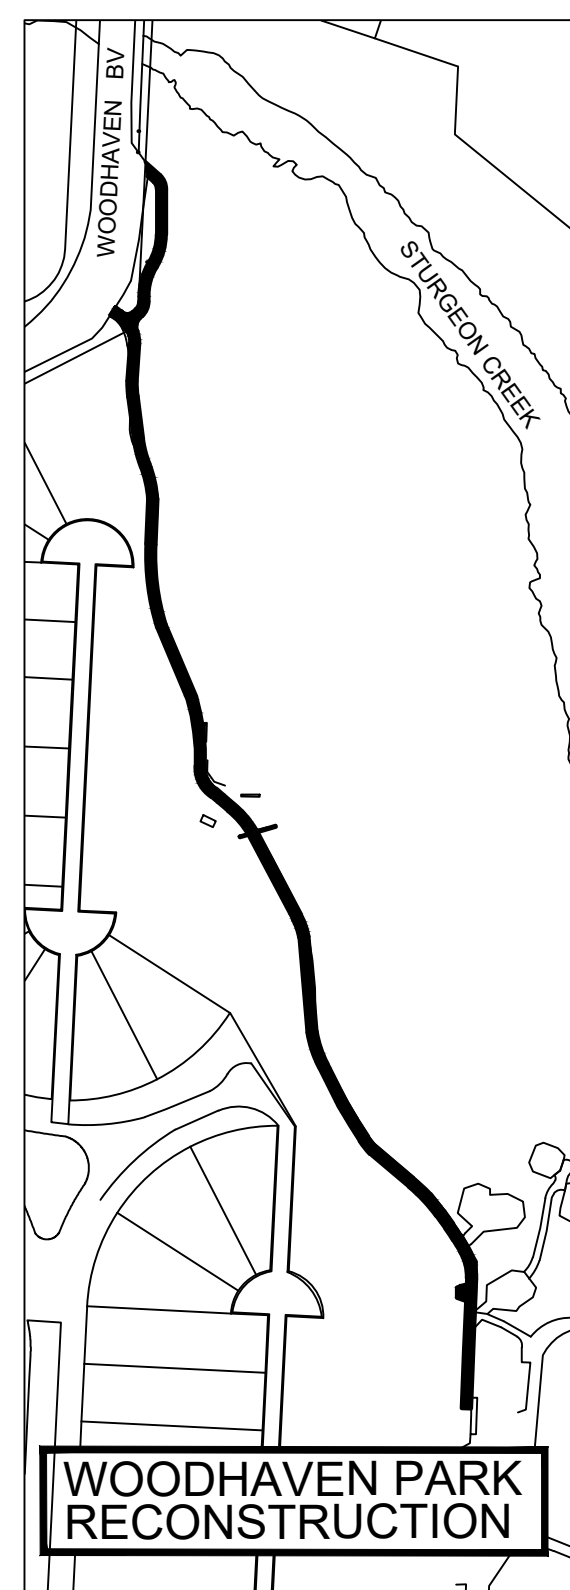
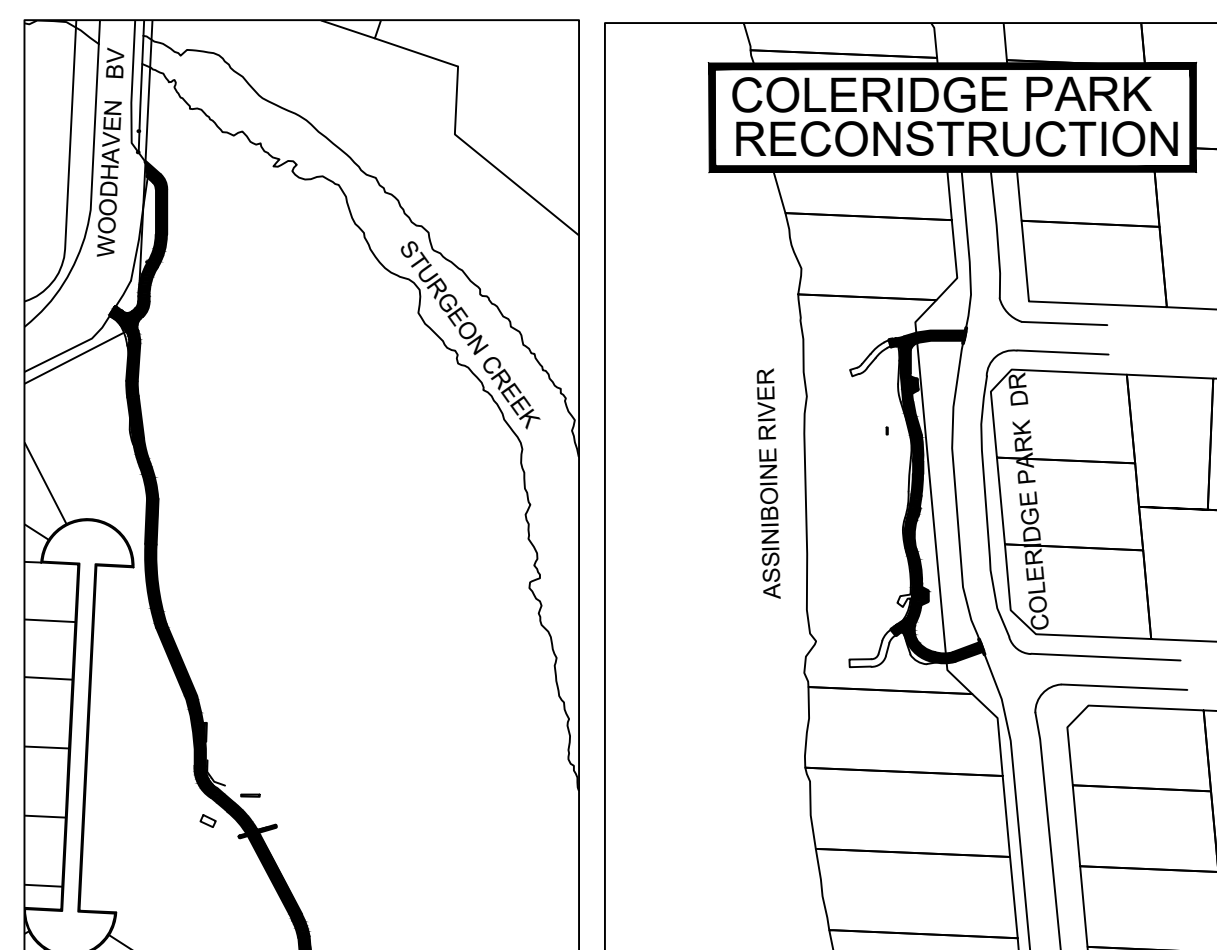
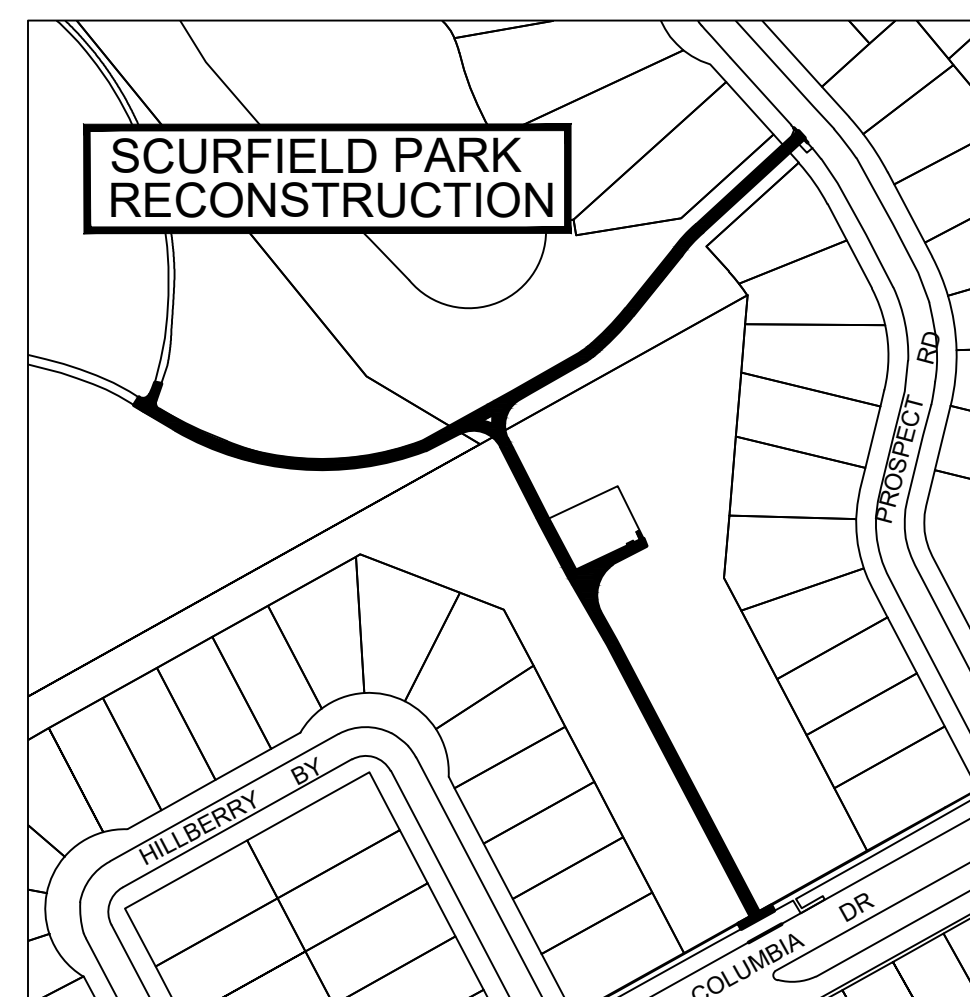
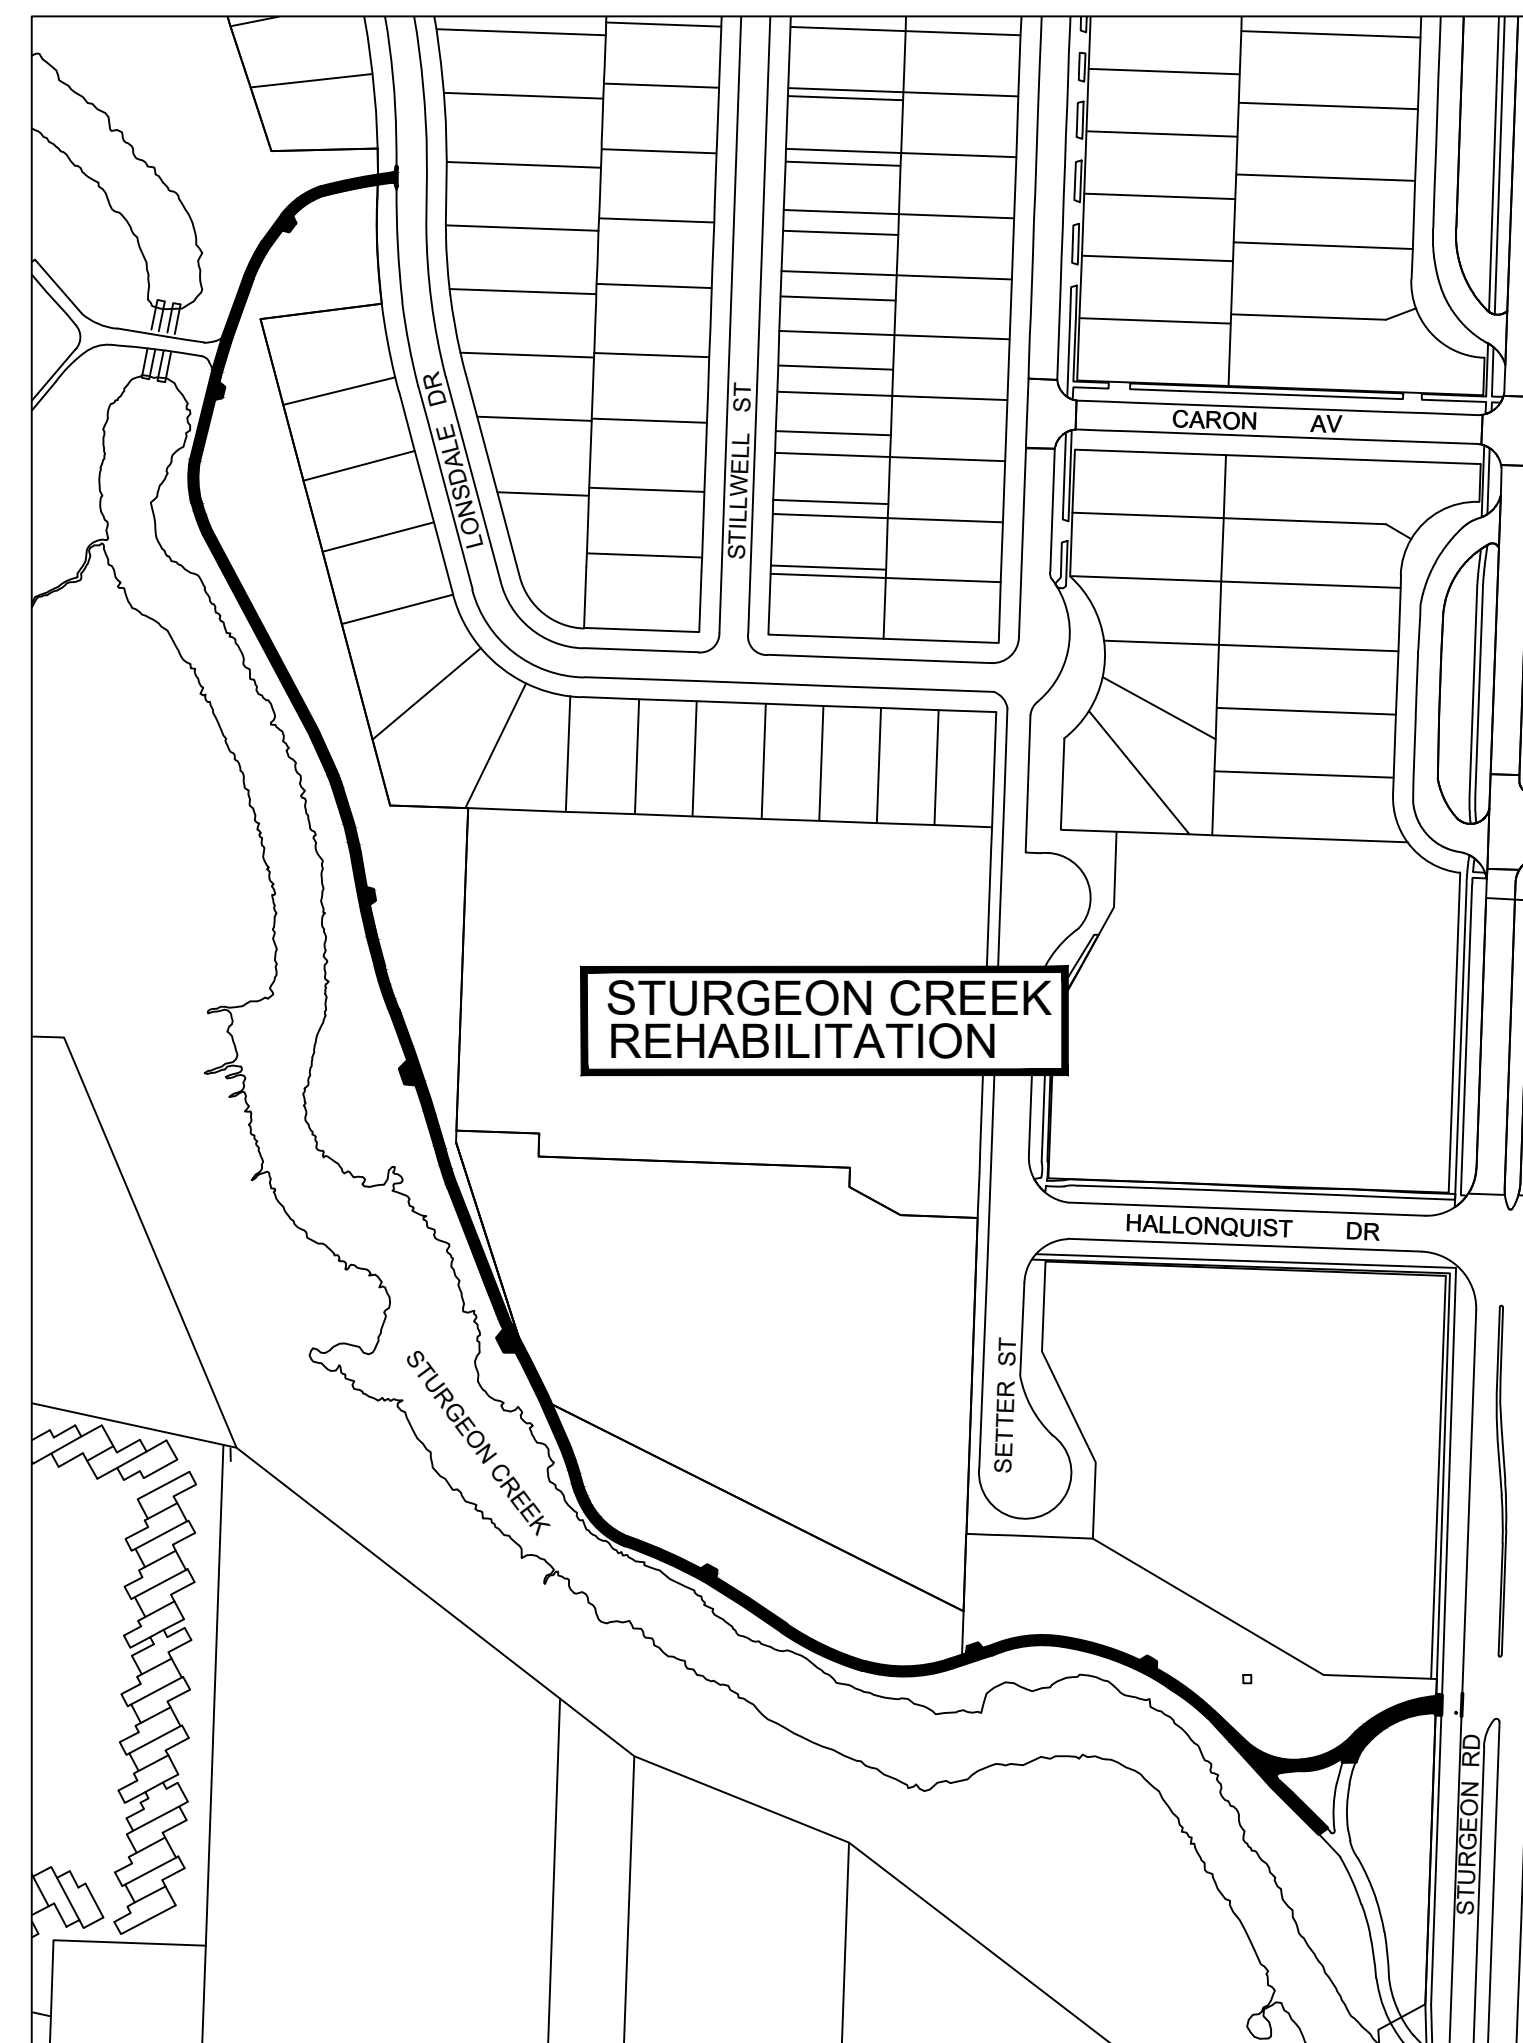


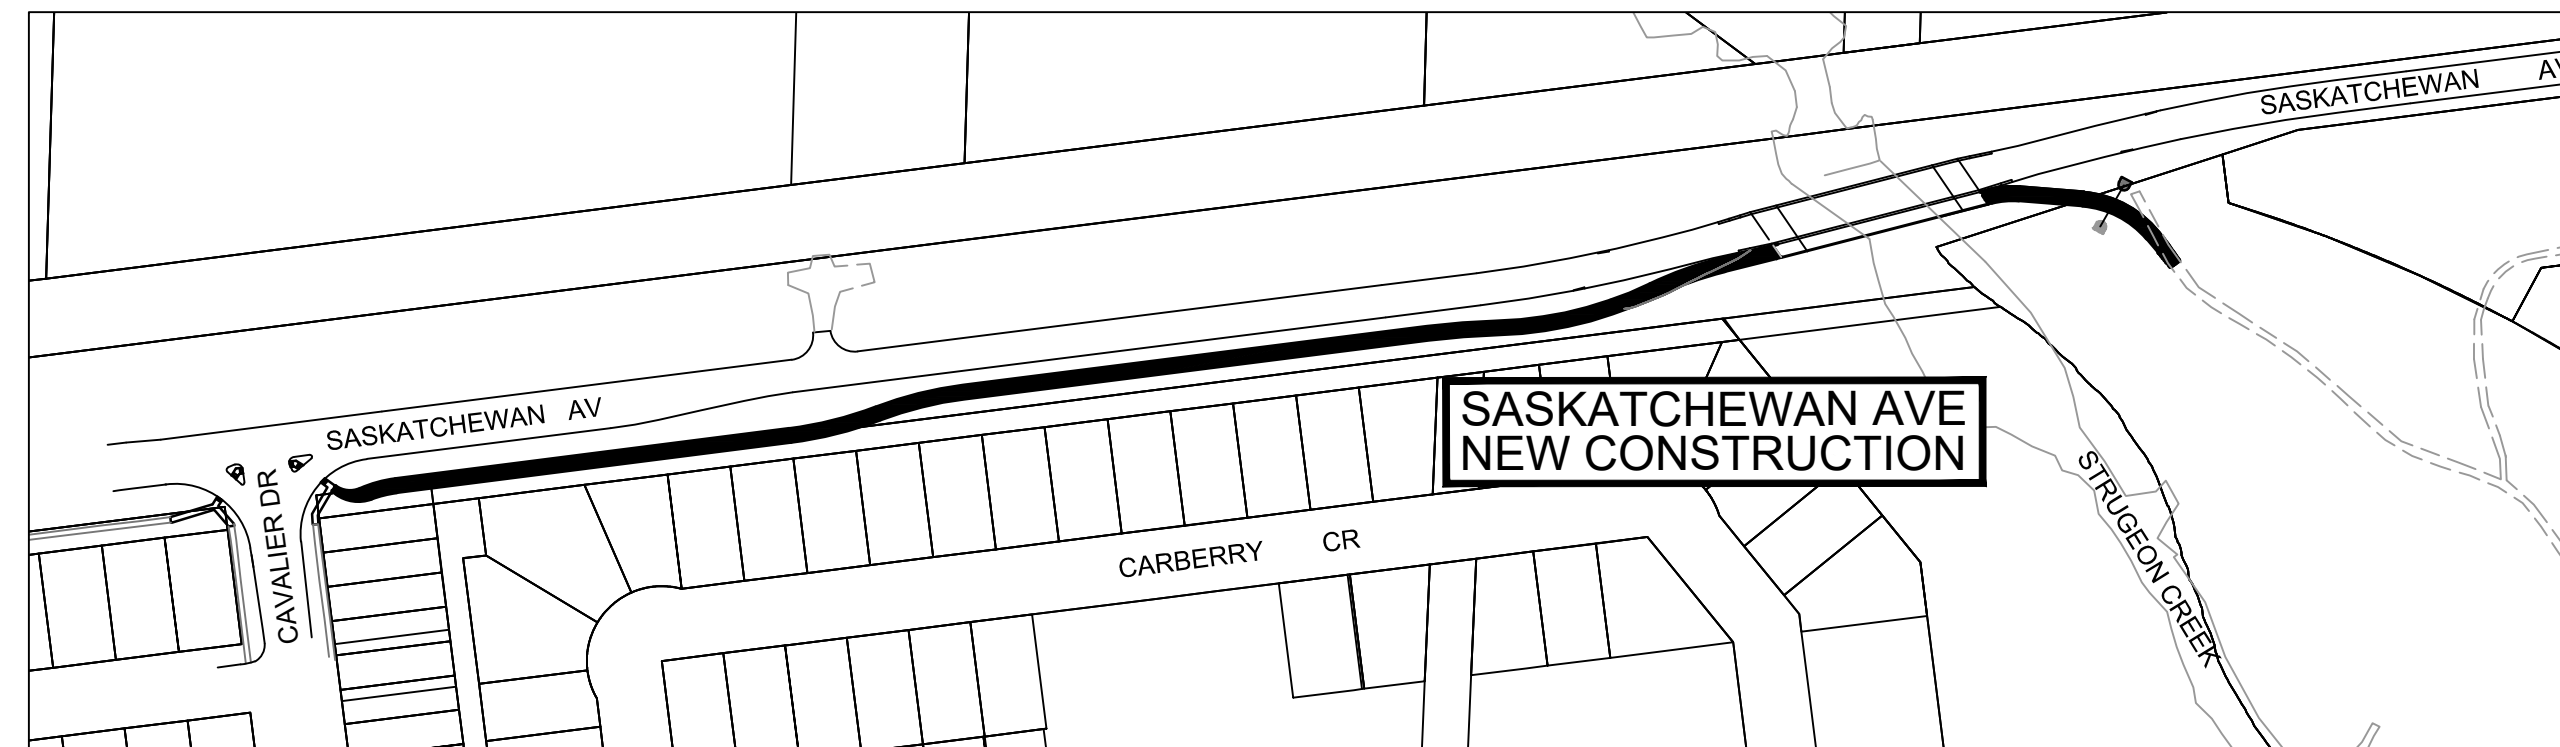

THE CITY OF WINNIPEG

PUBLIC WORKS DEPARTMENT

ENGINEERING DIVISION

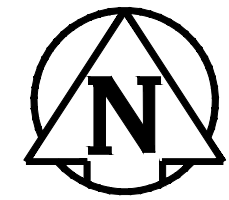

2019 MULTI-USE PATHWAY RENEWAL AND ASSOCIATED WORKS

BID OPPORTUNITY NO. 457-2019

CONSTRUCTION AREA :

STREET NAME SHEET NO.	STATION	DWG. NO.
COLERIDGE PARK PATHWAY MASEFIELD RD TO GALSWORTHY PL 1 OF 1		SE-19-31
SCURFIELD PARK PATHWAY NORTH OF COLUMBIA DRIVE 1 OF 1		SE-19-32
STURGEON CREEK PATHWAY LONSDALE DR TO STURGEON RD 1 OF 3 2 OF 3 3 OF 3	STA 1+00 TO 3+60 STA 3+60 TO 6+20 STA 6+20 TO 7+61	SE-19-33 SE-19-34 SE-19-35
STURGEON CREEK PATHWAY WOODHAVEN BLVD TO WOODHAVEN PARK COMMUNITY CENTRE 1 OF 2 2 OF 2	STA 1+00 TO 2+50 STA 2+50 TO 4+18	SE-19-36 SE-19-37
SASKATCHEWAN AVE PATHWAY CAVALIER DR TO STURGEON CREEK PATHWAY 1 OF 5 2 OF 5 3 OF 5 4 OF 5 5 OF 5	STA 20+00 TO 21+90 STA 21+90 TO 23+87.79 STA 30+00 TO 30+54.856	P3487-17-701 P3487-17-801 P3487-17-802 P3487-17-803 P3487-17-804

RELEASED FOR CONSTRUCTION BY:

DATE: _____

ENGINEERING DIVISION
TECHNOLOGY SERVICES BRANCH
106 - 1155 PACIFIC AVE