




CONTRACTOR TO CONFIRM ALL DIMENSIONS AND REPORT ANY DISCREPANCIES TO CONTRACT ADMINISTRATOR PRIOR TO CONSTRUCTION. LOCATION OF UNDERGROUND STRUCTURES AS SHOWN ARE BASED ON THE BEST INFORMATION AVAILABLE BUT NO GUARANTEE IS GIVEN THAT ALL EXISTING UTILITIES ARE SHOWN OR THAT THE GIVEN LOCATIONS ARE EXACT. CONFIRMATION OF EXISTENCE AND EXACT LOCATION OF ALL SERVICES MUST BE OBTAINED FROM THE INDIVIDUAL UTILITIES BEFORE PROCEEDING WITH CONSTRUCTION.

NOTES:

- A** GRANULAR PATHWAY (194 SM) (SCD-646)
- B** EXISTING BENCH
- C** NEW BACKLESS BENCH (1) (SCD-121c)
- D** NEW ACCESSIBLE PICNIC TABLE (1) (SCD-122)
- E** NEW DOUBLE SIDED PARK SIGN (1) (SCD-153)
- F** NEW WASTE RECEPTACLE (1) (SCD-119)
- G** CLIMBING BOULDER (1)
- H** SWING AREA
- I** PLAY EQUIPMENT AREA (AGES 2-5)
- J** STEPPING LOGS (10)
- K** ENGINEERED WOOD FIBRE SAFETY SURFACE (286 SM) (SCD-650)
- L** CONCRETE EDGING (89 LM) (SCD-643)
- M** HEALTHBEAT FITNESS EQUIPMENT C/W ENGINEERED WOOD FIBRE SAFETY SURFACE. EQUIPMENT PIECES TO INCLUDE:
  1. PULL-UP/ DIP
  2. AB-CRUNCH/ LEG LIFT
  3. ASSISTED ROW/ PUSH-UP
- N** SOLAR LAMP POSTS (3)
- O** SOIL AND SOD (328LM)
- P** FUTURE TREES BY OTHERS (2)
- EXTENT OF WORK AREA

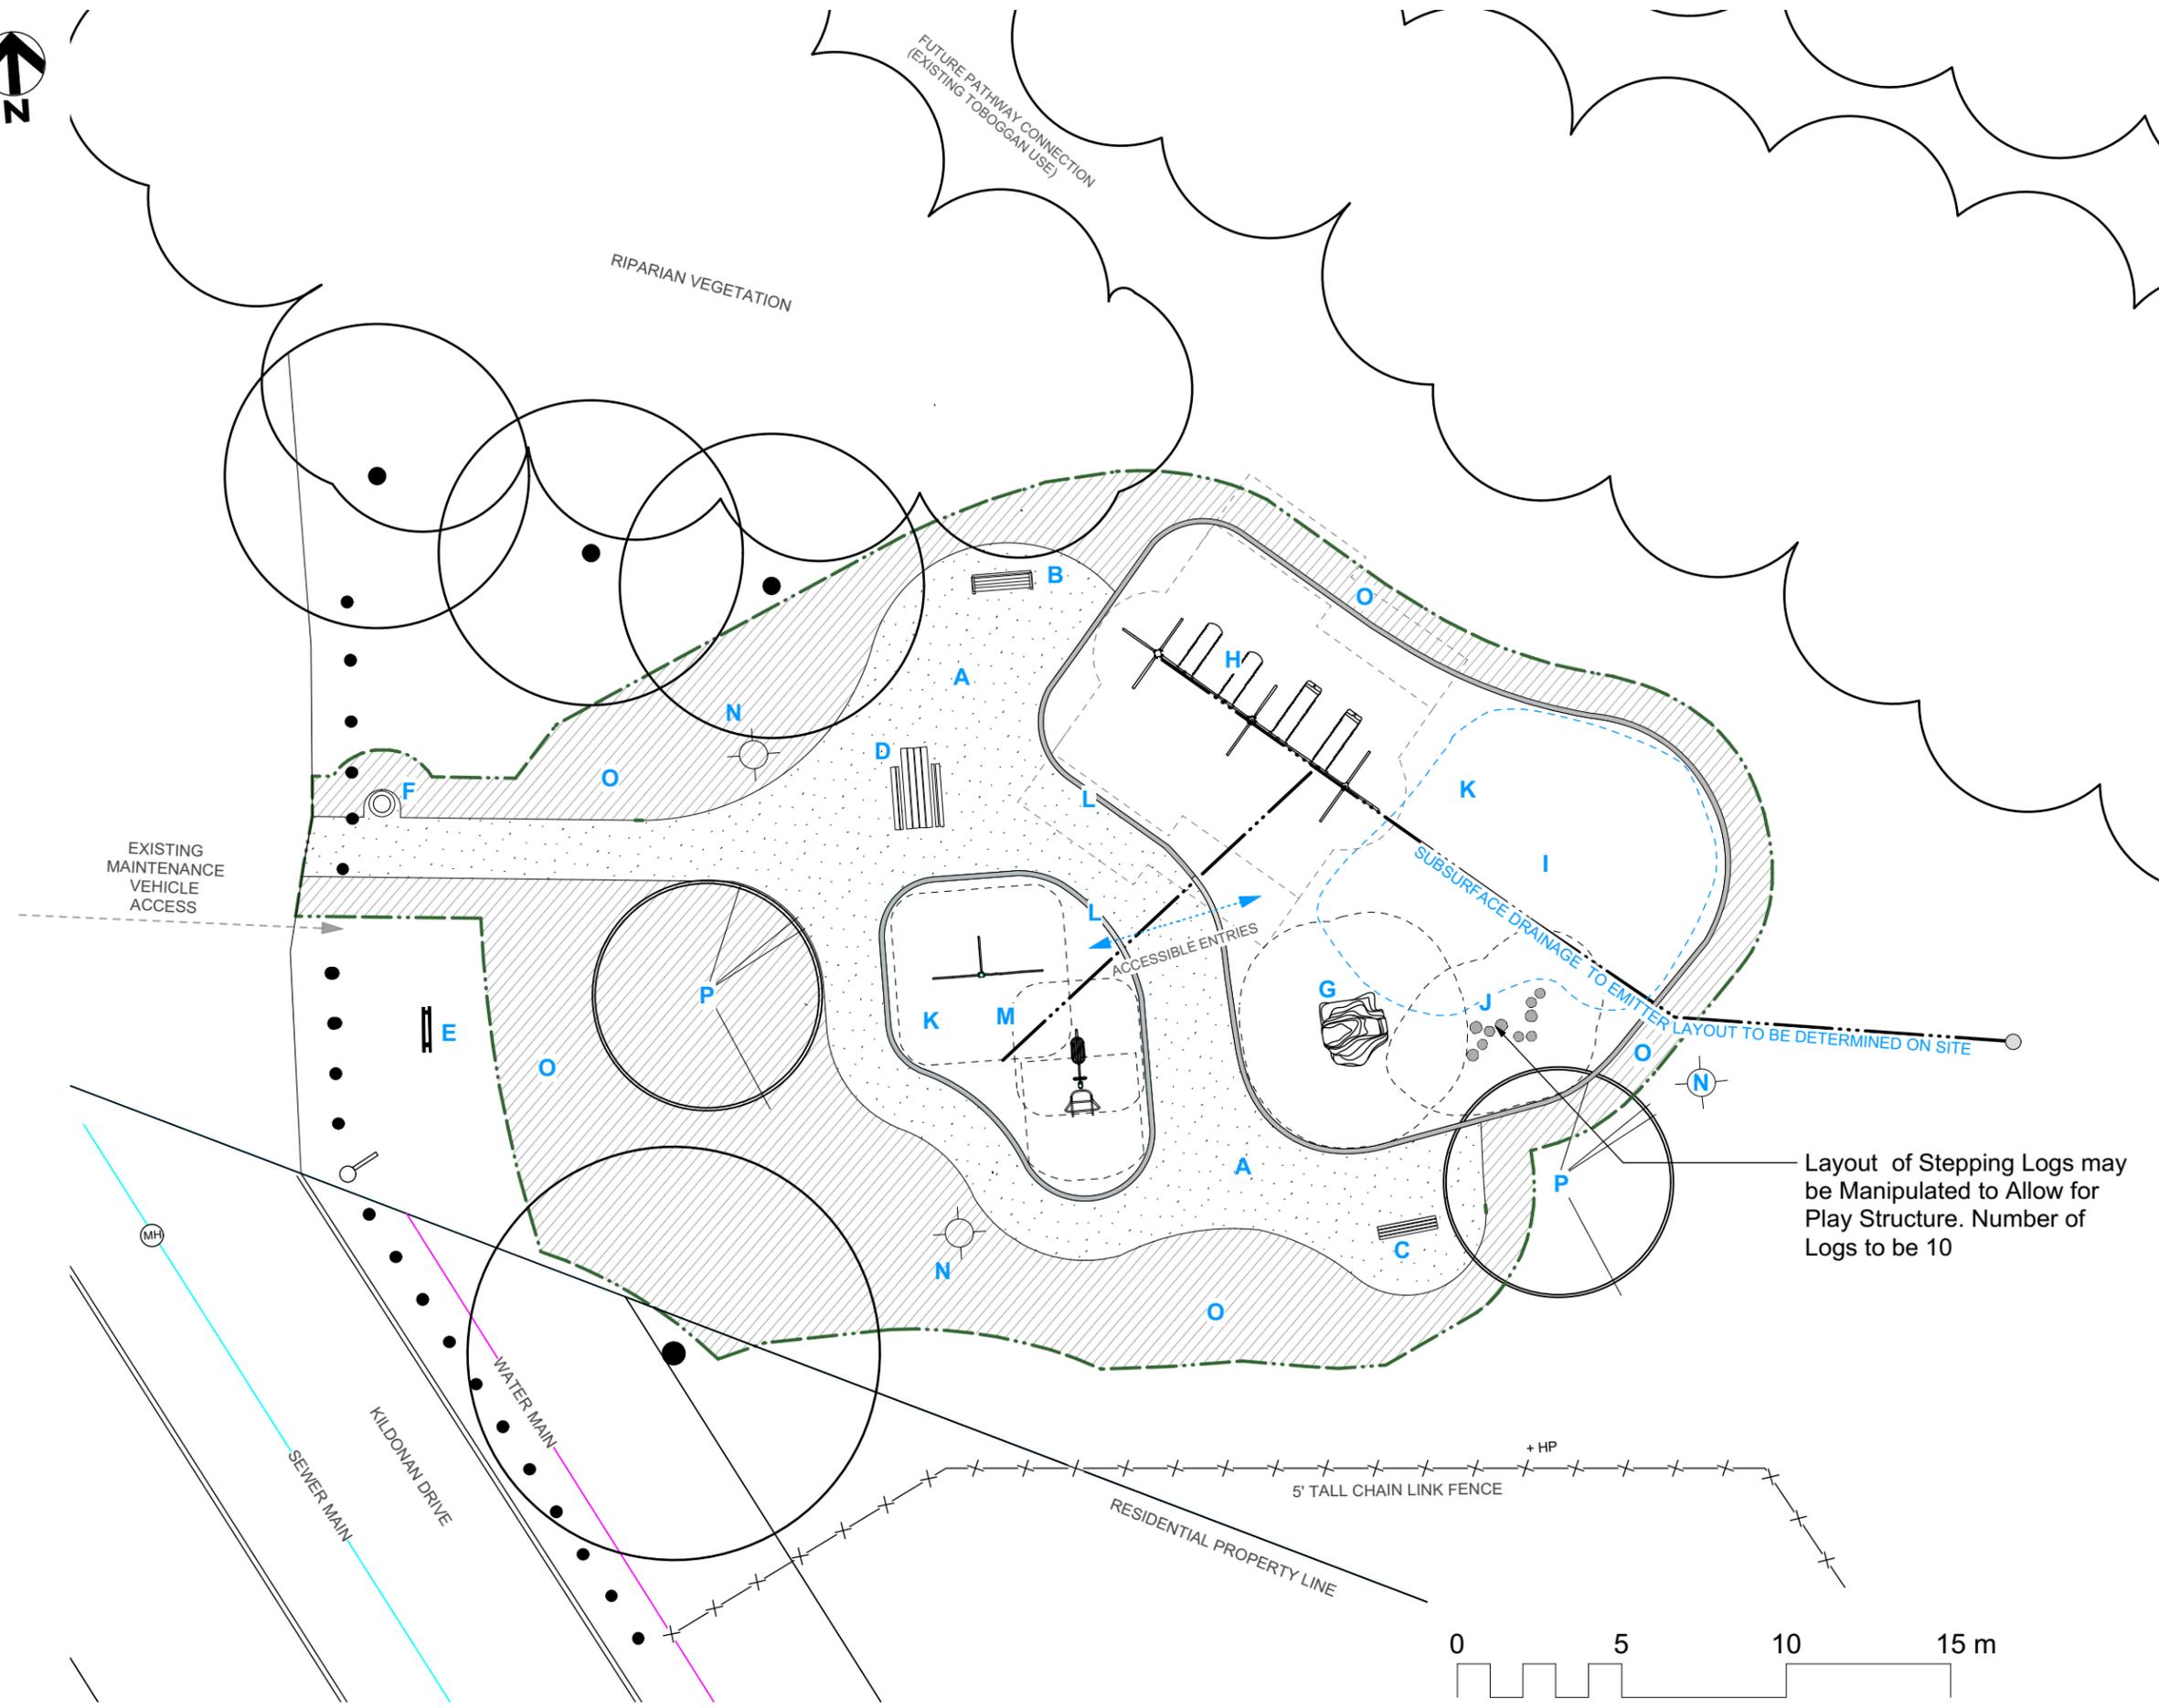

Layout of Stepping Logs may be Manipulated to Allow for Play Structure. Number of Logs to be 10

DESIGNED BY IM	CHECKED BY
DRAWN BY IM	APPROVED BY
HORIZ. SCALE 1:200	
VERT. SCALE 1:200	
DATE APRIL 2019	
MANAGER, PARK AND OPEN SPACES	DATE
MANAGER, URBAN DESIGN DIVISION	DATE
DRAWING TITLE	
<b>Bergen Cutoff Park Redevelopment Materials Plan</b>	
SITE ADDRESS	DRAWING NO. B.66-B
NA	BID OPPORTUNITY NO. 459-2019