



1. MULTI-FLOW DRAINAGE SYSTEM IN SAFETY SURFACING

4. FABRIC OVERLAY

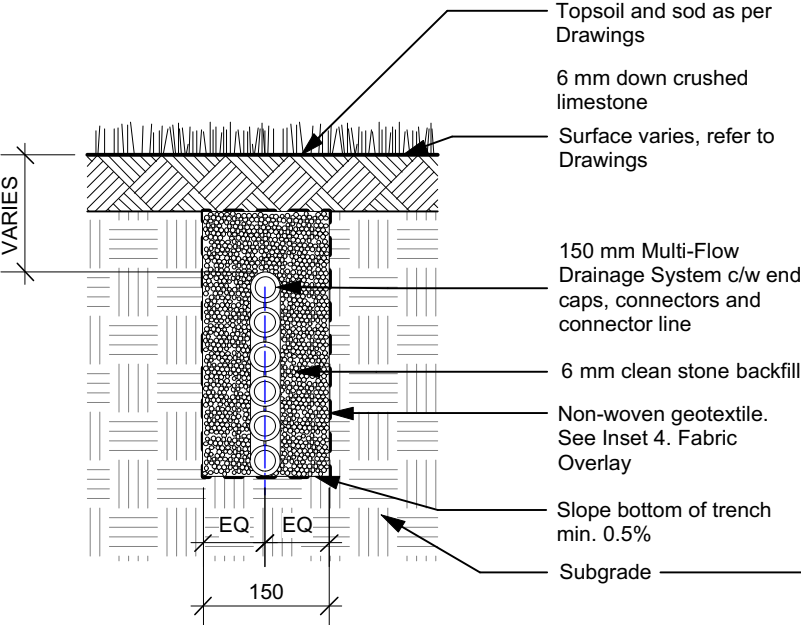

2. MULTI-FLOW DRAINAGE SYSTEM WITH SOD CAP

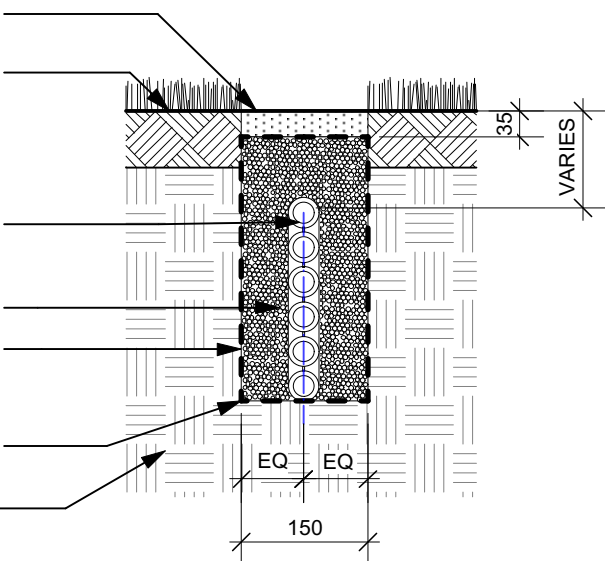

3. MULTI-FLOW DRAINAGE SYSTEM WITH GRANULAR CAP

NOTES:

- 1. Dimensions are in millimeters unless otherwise noted.
- 2. Multi-flow connection to catch basin to be via Multi-Flow 100mm (4") end outlet into 100mm (4") HDPE pipe. HDPE pipe to be connected to catch basin as per City of Winnipeg Standard Specification CW 3120.3.5.

REVISION: 3
 DATE: February 4, 2019
 SCALE: NTS
 DRAWN BY: LL

The City of Winnipeg
 Planning, Property and Development Department
 Planning and Land Use Division
 Unit 15 - 30 Fort Street, Winnipeg, MB, R3C 4X5

