

GROSVENOR AV

**THE CITY OF WINNIPEG WATER AND WASTE DEPARTMENT**

**Bid Opportunity No. 522-2019  
2019 SEWER INSPECTIONS**

**IDENTIFIERS AND SIZES**


**Legend**

--- INTERCEPTOR SEWER INSPECTION	--- SYNERGEN TROUBLE SEWER
--- LDS SEWER INSPECTION	--- SEWER MAIN
--- SRS SEWER INSPECTION	--- LDS SEWER MAIN
--- TRUNK SEWER INSPECTION	--- WWS SEWER MAIN
--- WWS SEWER INSPECTION	--- SEWER MANHOLE
--- REINSPECTION	--- POSSIBLE WEIR LOCATION
● SEWER MANHOLE (to be inspected)	■ SEWER PUMP STATION
● WEIR MANHOLE (to be inspected)	

**ASSET TYPE IDENTIFIERS**

SEWERMAIN: M####  
MANHOLE: M####  
TEC: T####  
PLUGS: PL####

MAP SI-01 **AECOM** REVISION 0  
13/05/2019

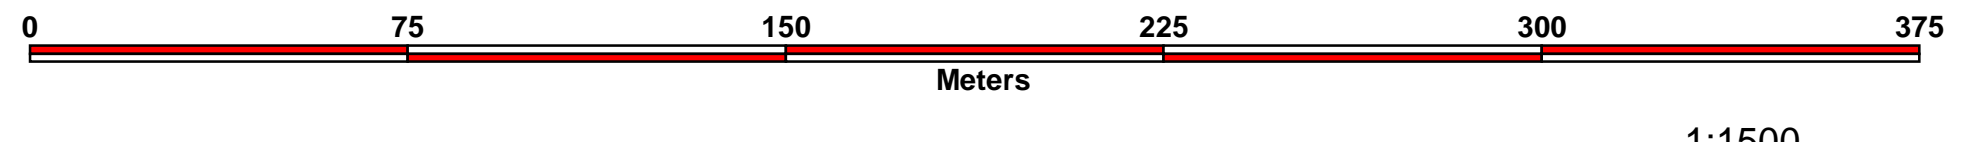

1:1500

