



**1 SECTION DETAIL**  
AA-3.0 1-1/2"=1'-0"

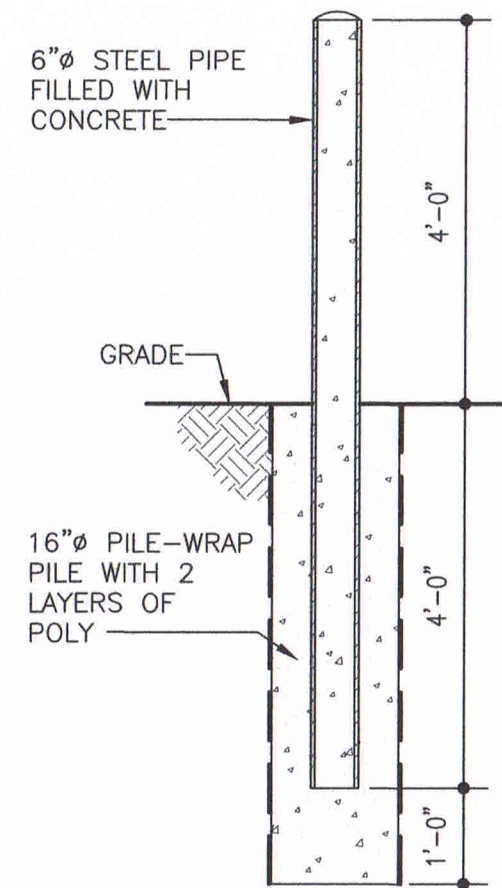

**2 BOLLARD DET.**  
AA-3.0 1/2"=1'-0"

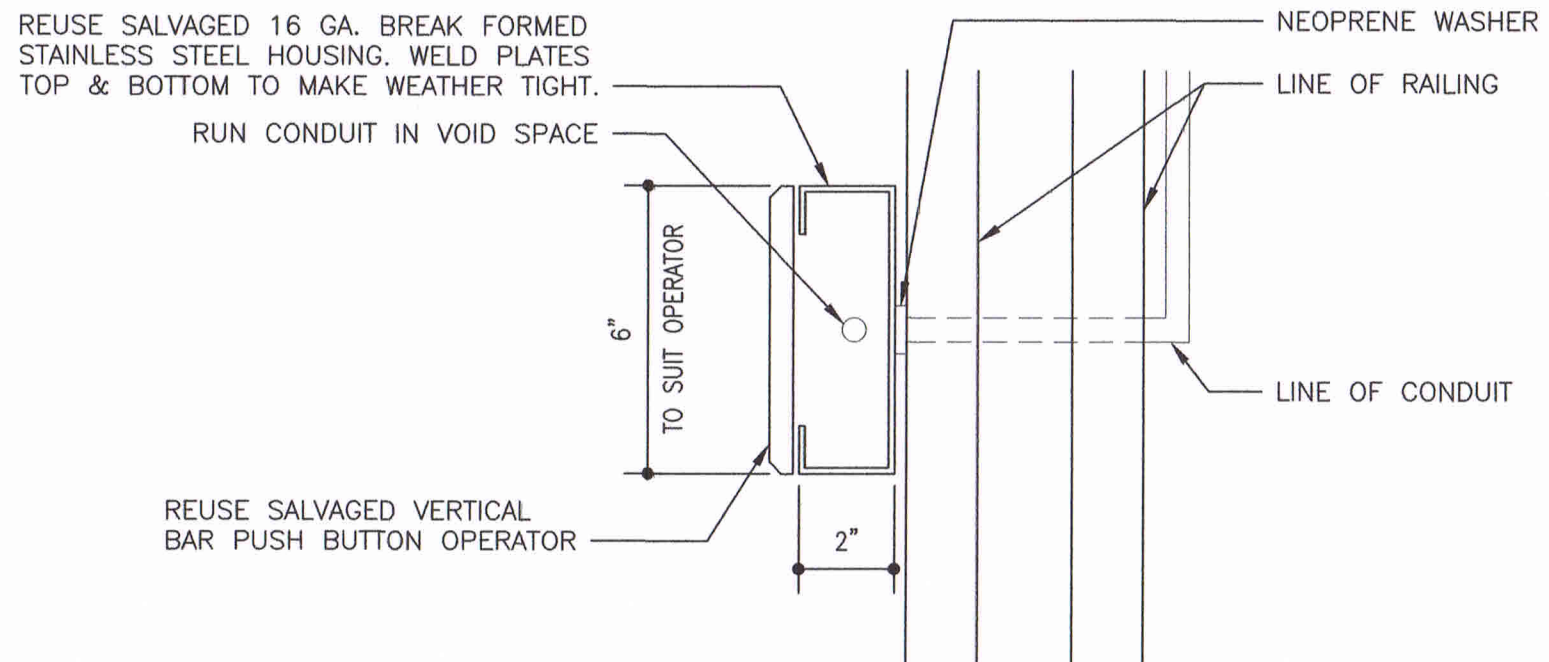


**3 BARRIER FREE DOOR OPERATOR PLAN DETAIL**  
AA-3.0 3"=1'-0"

John van Leeuwen  
Architecture and Design  
412-63 Albert Street Wcp, M8 R3B 1G4  
Ph: 204-604-7443

**SOUTH TRANSCONA COMMUNITY  
CENTRE-ACCESSIBLE RAMP  
AND STAIR ADDITION**  
124 BORDEN AVENUE  
WINNIPEG, MANITOBA

CLIENT REVIEW SIGNATURE:

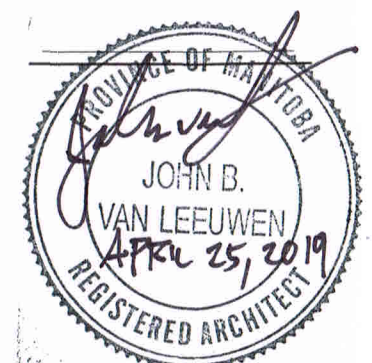

ARCHITECTURAL SEAL

SHEET TITLE:  
SECTION DETAILS

PROJECT NO: 2018177  
DRAWN BY: RR  
CHECKED BY: JV  
SCALE: AS NOTED  
ISSUED FOR: CONSTRUCTION  
ISSUE DATE: MARCH 5, 2019

**AA-3.0**  
CD  
DATE PLOTTED  
4/16/19