


3

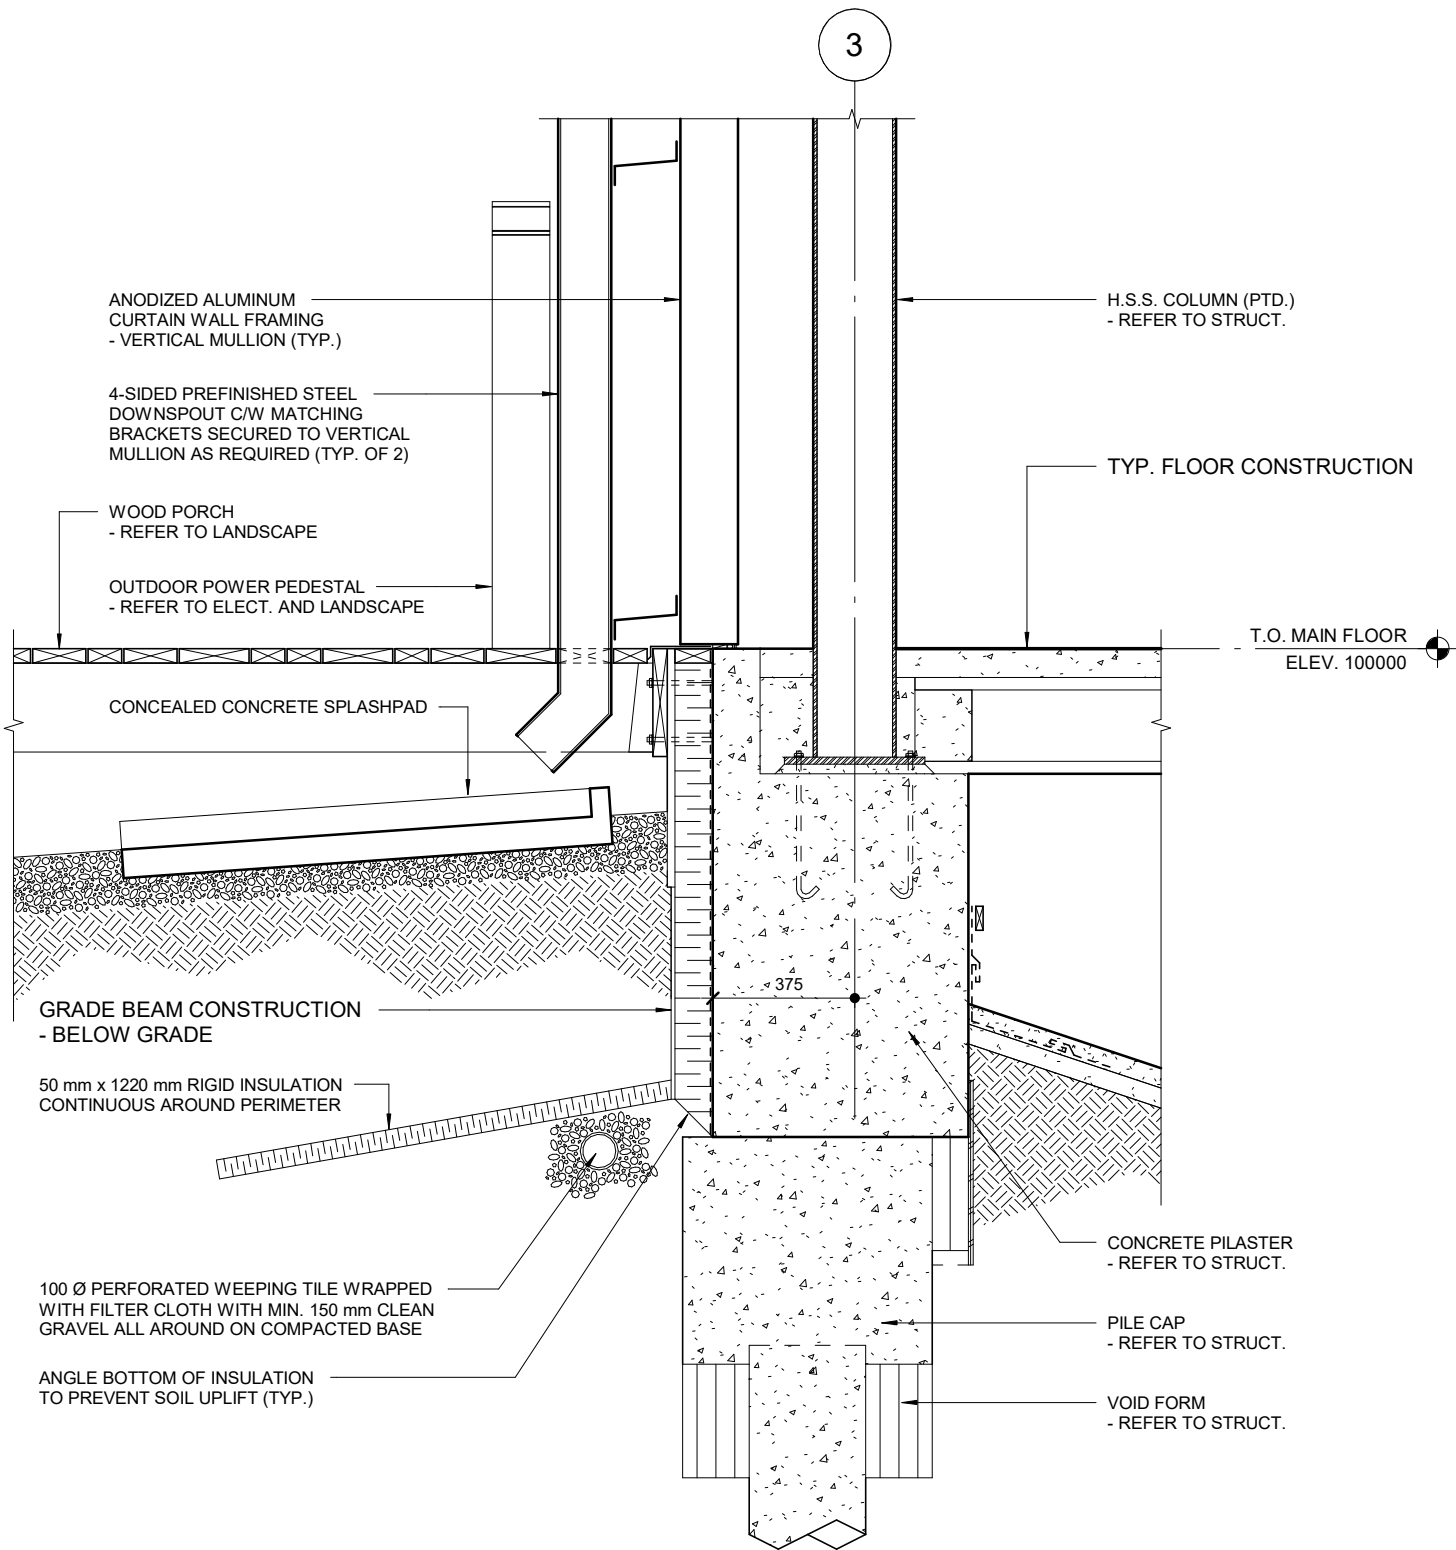

SECTION THRU DOWNSPOUT AT PORCH

SCALE 1 : 20



LM Architectural Group

500-136 Market Ave
 Winnipeg Manitoba
 Canada R3B 0P4
 t: (204) 942.0681
 f: (204) 943.8676
 www.lm-architects.com

PROJECT:
Bill and Helen Norrie Library

Project Address: 15 Poseidon Bay, Winnipeg, MB.
 Refer to drawing: A2.1

DRAWN BY: HW DATE: 08.08.19

Plotted on: 8/8/2019 4:11:18 PM C:\Users\H.WEST\Documents\1847_BHN Library_H.West.rvt

Addendum No. 01

AP5.29

COMM. NO.: 1847