




8 CONSTRUCTION DETAIL
SCALE 1:10

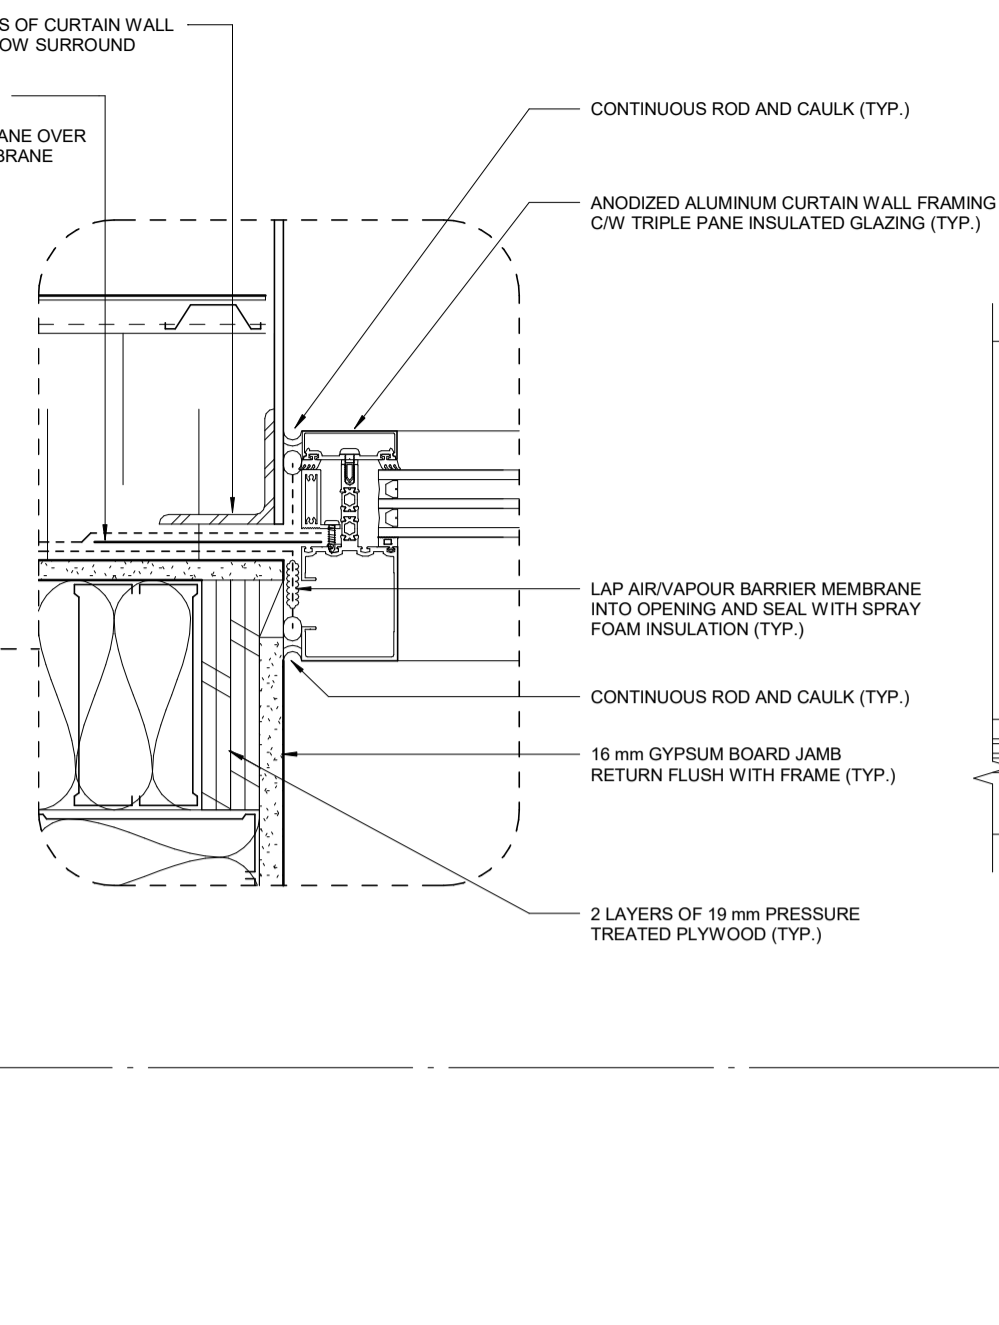


9 CONSTRUCTION DETAIL
SCALE 1:10

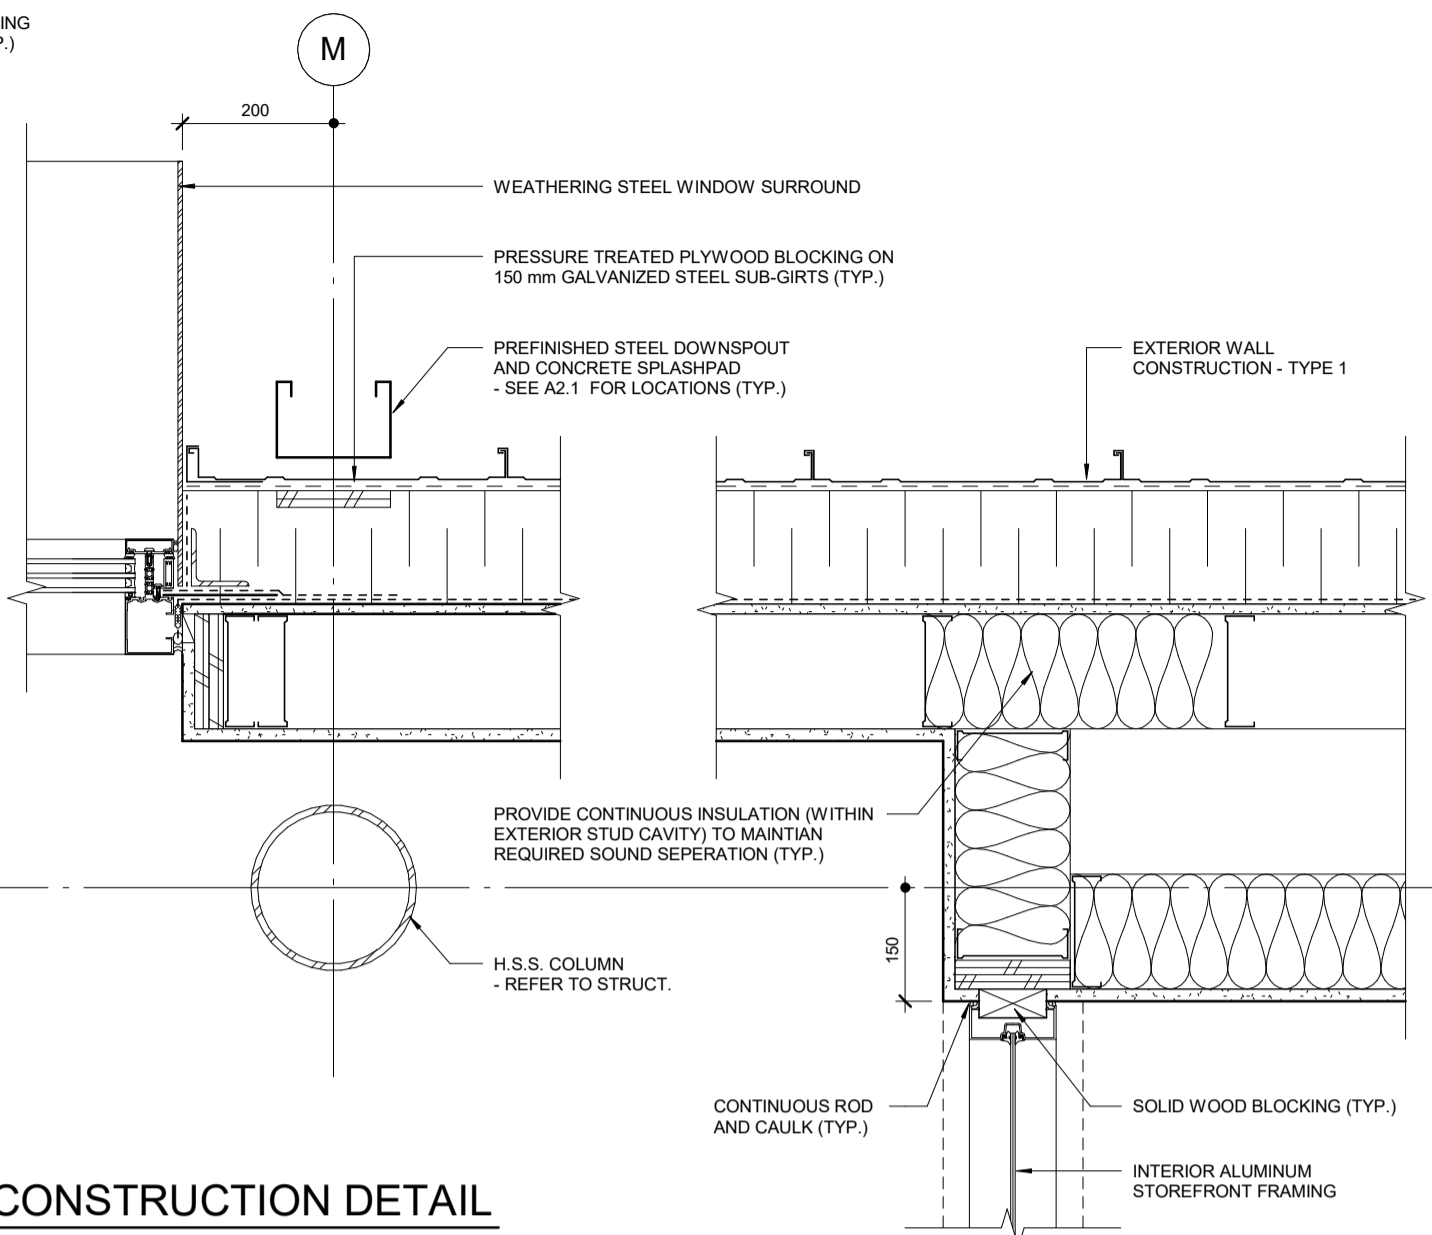


10 CORNER DETAIL AT MPR
SCALE 1:10

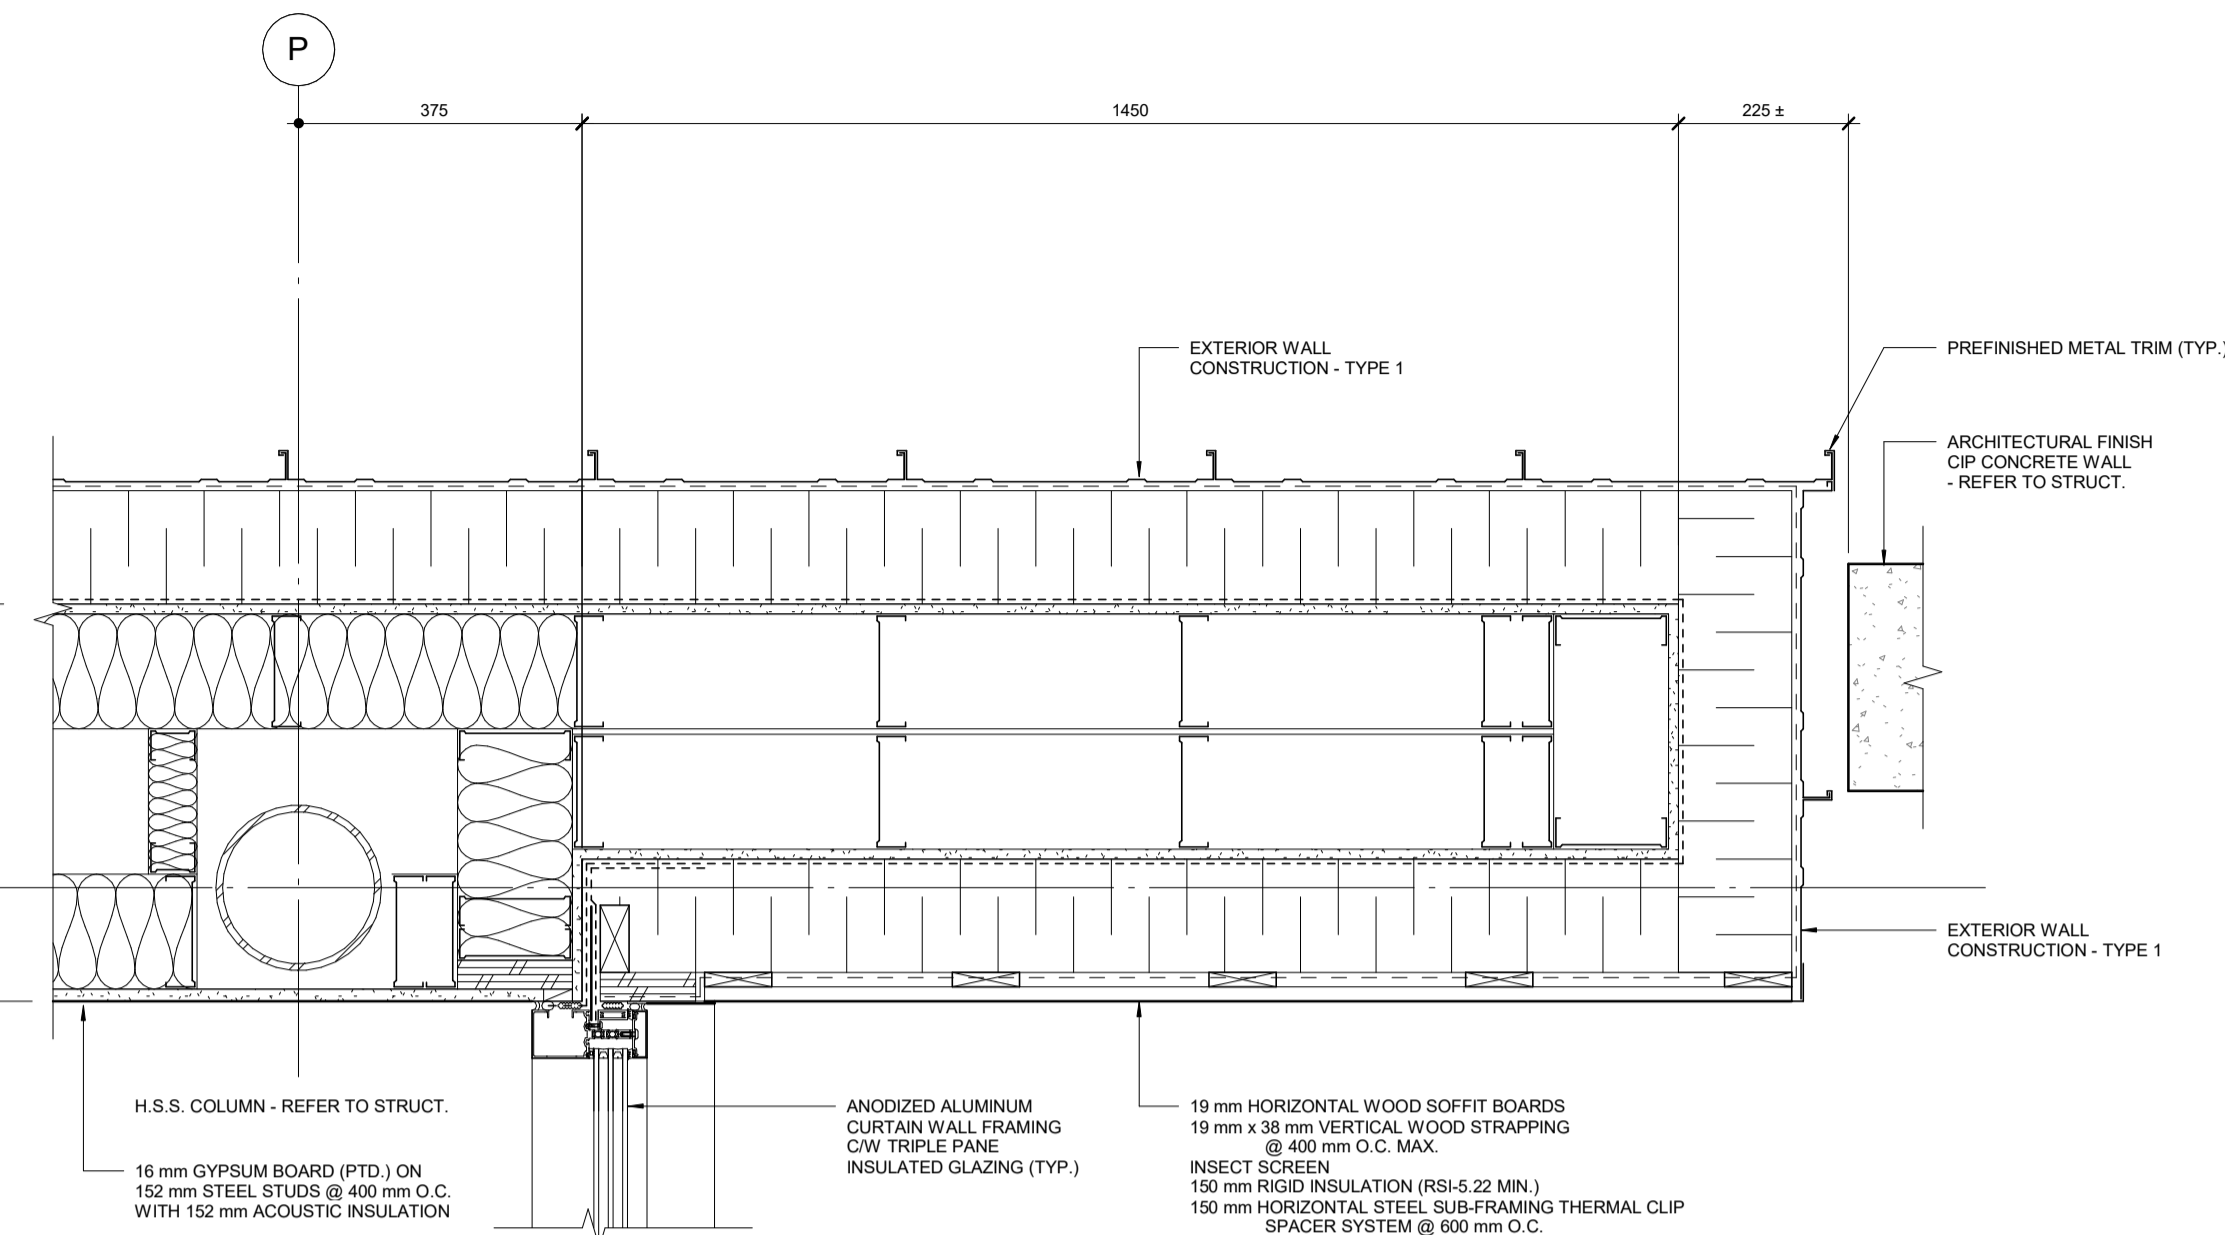


11 CONSTRUCTION DETAIL
SCALE 1:10

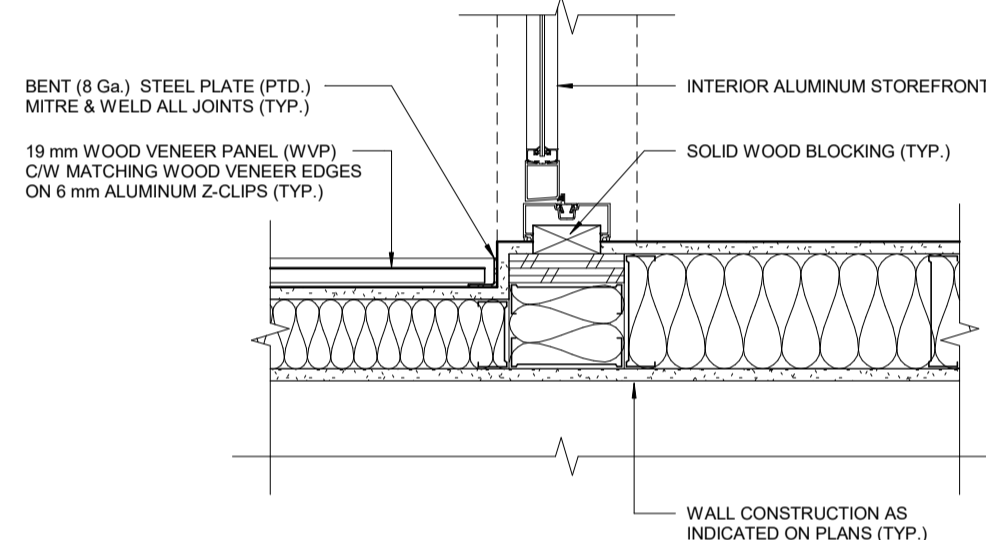

12 INTERIOR DETAIL
SCALE 1:10

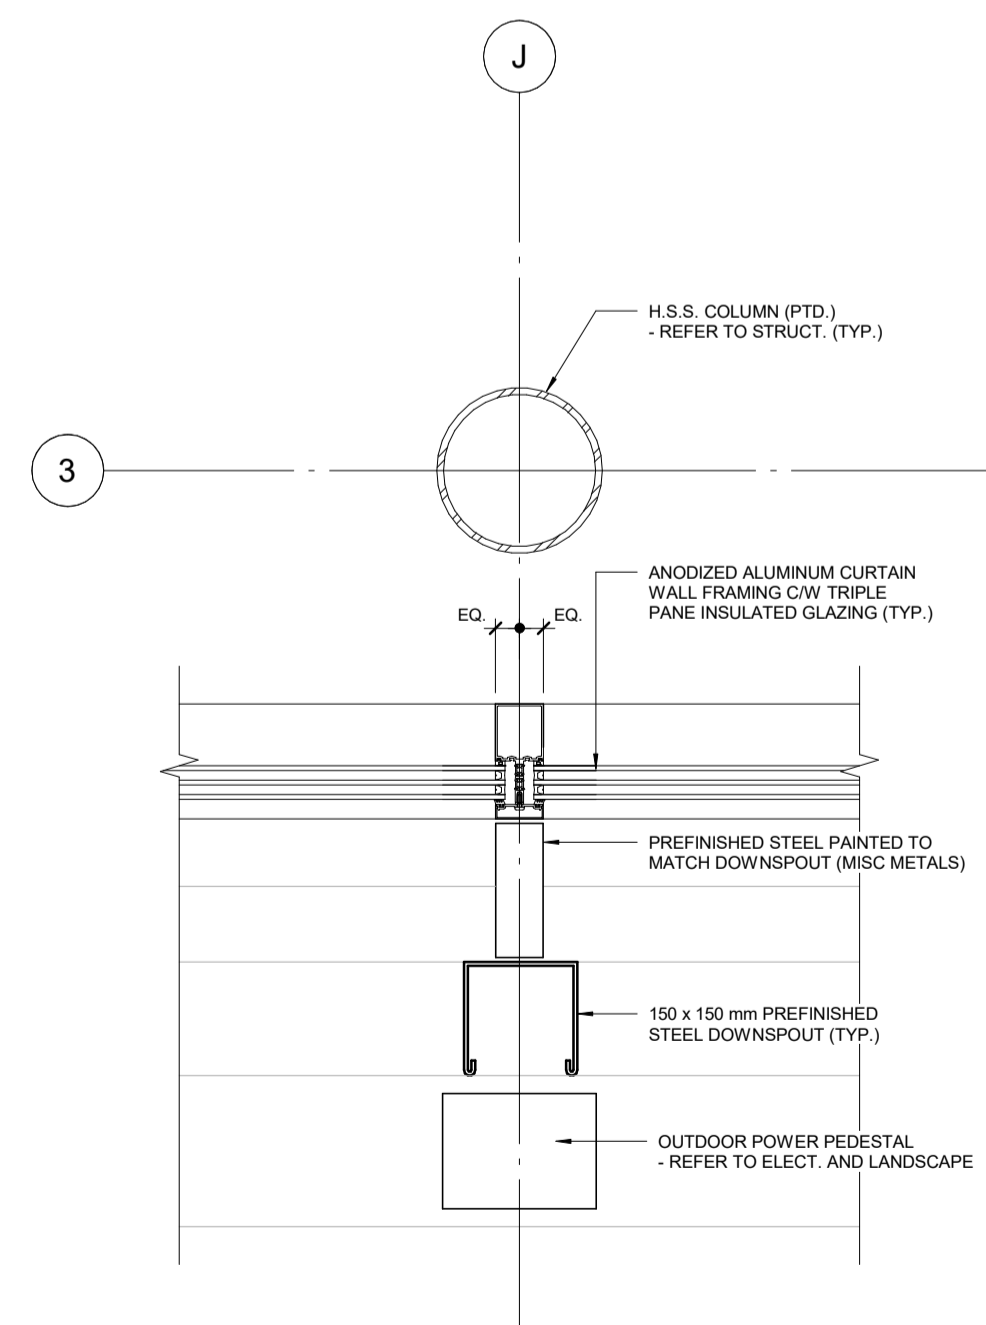

14 DOWNSPOUT DETAIL AT PORCH
SCALE 1:10

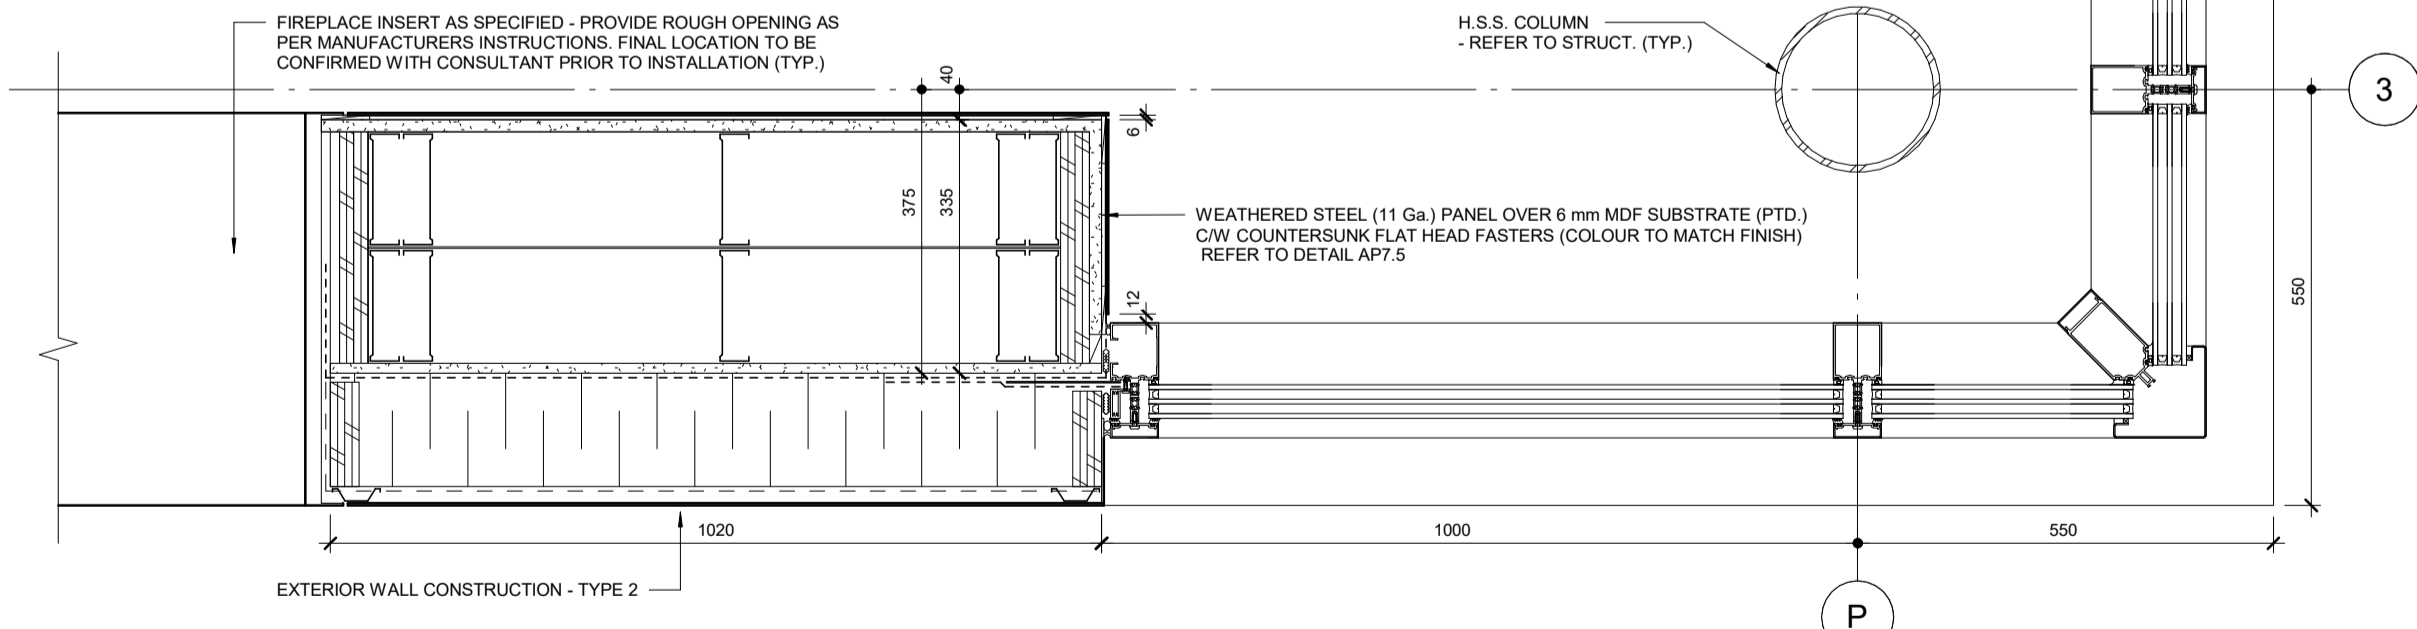

13 SECTION THRU FIREPLACE INSERT
SCALE 1:10

No.	Date	Issue / Revision	By
5	July 08, 2019	Issued for Construction	HW
4	June 26, 2019	Issued for 100% Pre-Tender Review	HW
3	May 13, 2019	Issued for Pre-Tender Review	HW

Drawn By: HW
Printing Date: 07.08.19

500-136 Market Ave
Winnipeg Manitoba
Canada R3B 0P4
t: (204) 942.0681
f: (204) 943.8676
www.lm-architects.com



Drawings and specifications, as instruments of service are the property of the architects, the copyright in the same being reserved to them. No reproduction may be made without the permission of the architects, and when made, must bear their names. All prints to be returned.
The contractor is to verify dimensions and data noted herein with conditions on the site and is held responsible for reporting any discrepancy to the architects for adjustment.

Bill and Helen Norrie Library
Project No.: 2017-082
Tender No.: 542-2019
Address: 15 Poseidon Bay, Winnipeg, MB.

Plan Details
Comm. No.: 1847
Sheet: **A5.5**