


# ASHBURN STREET

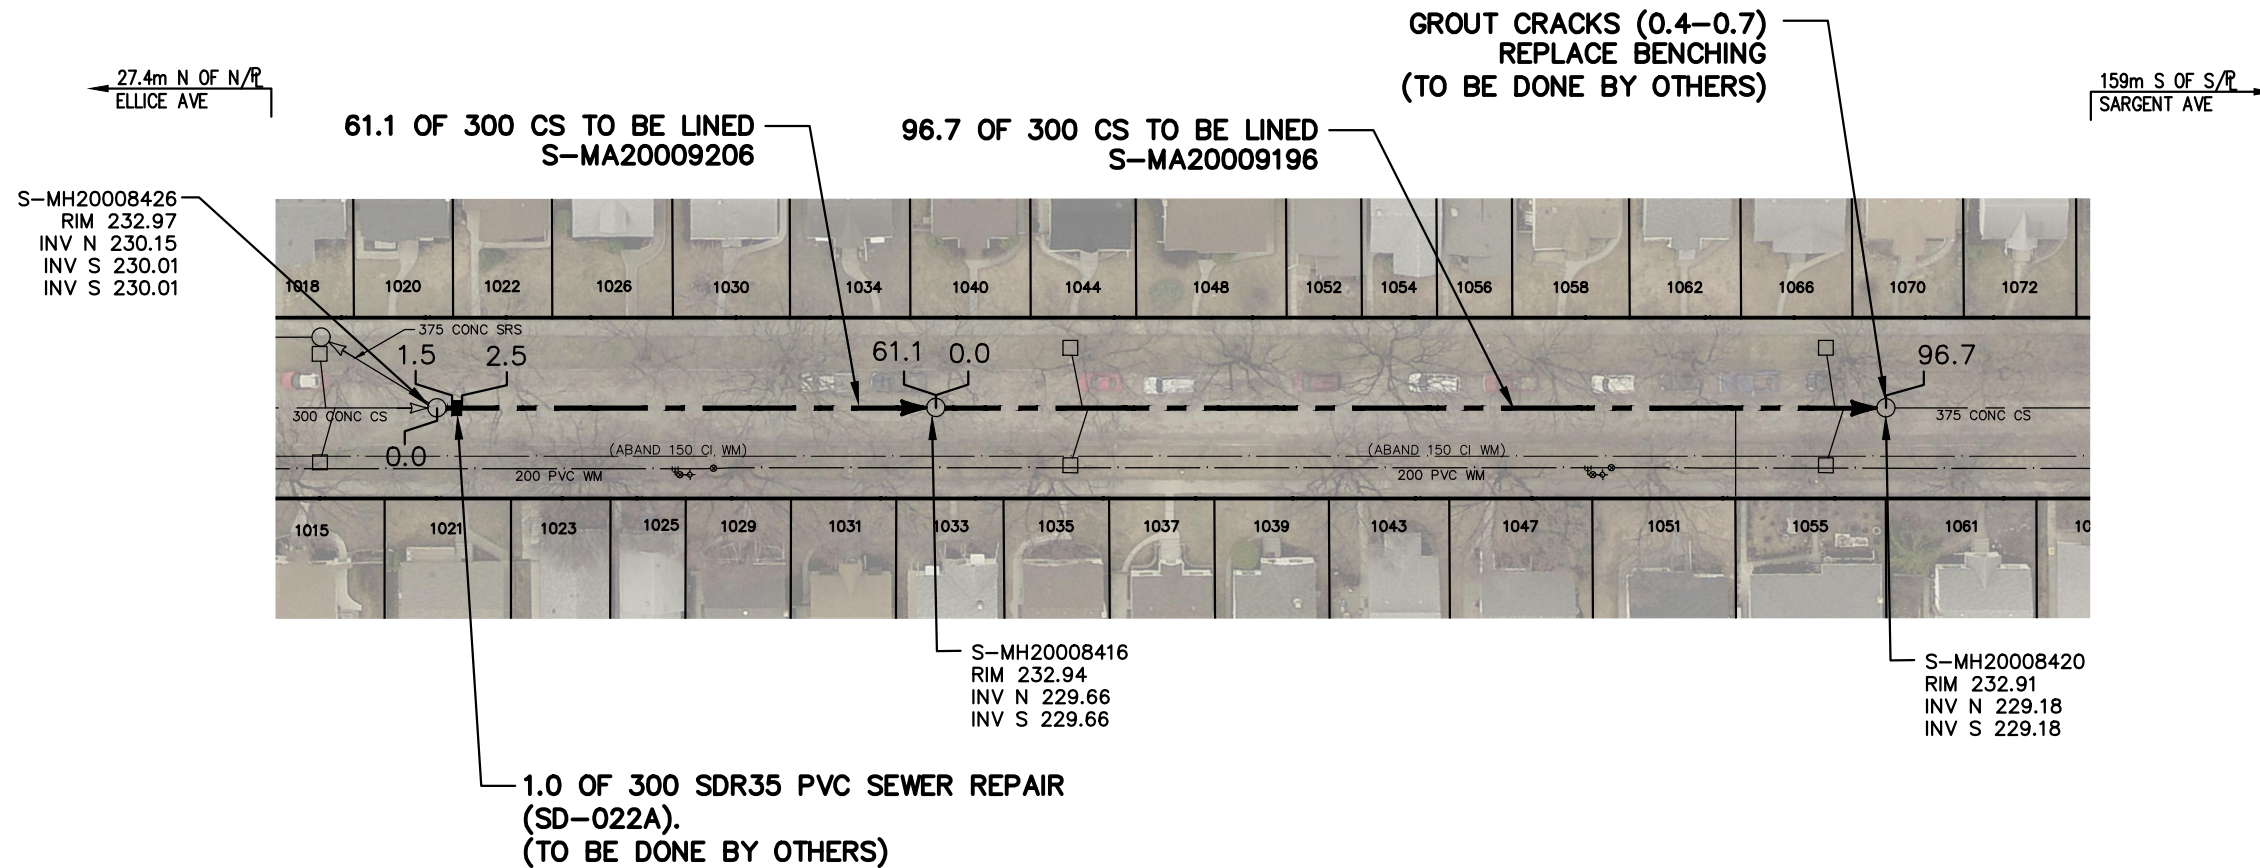

SEWER JUNCTION INFORMATION FROM SEWER VIDEO INSPECTION		
SEWER ID S-MA20009196		
DISTANCE FROM MH ID S-MH20008416		
DISTANCE	DIAMETER	CLOCK
5.4	150	10
13.2	150	2
19.7	150	10
27.9	150	2
29.1	150	2
35.2	150	10
35.7	150	2
42.7	150	10
50.4	150	10
51.2	150	2
65.7	150	10
66.3	150	2
80.0	150	2
80.9	150	10
81.5	150	2
88.5	150	10
89.2	150	2
90.8	150	10
91.2	150	2
94.5	150	2

SEWER JUNCTION INFORMATION FROM SEWER VIDEO INSPECTION		
SEWER ID S-MA20009206		
DISTANCE FROM MH ID S-MH20008426		
DISTANCE	DIAMETER	CLOCK
1.2	150	2
4.4	150	10
4.9	150	2
12.1	150	10
12.6	150	2
26.5	150	10
27.1	150	2
35.7	150	2
42.8	150	10
43.4	150	2
49.5	150	10
50.1	150	2
57.8	150	2

### WARNING

IF POWER EQUIPMENT OR EXPLOSIVES ARE TO BE USED FOR EXCAVATION ON THIS PROJECT THE CONTRACTOR MUST:


- 1) NOTIFY THE GAS COMPANY OF THE PROPOSED LOCATION OF EXCAVATION.
- 2) TAKE PRECAUTION TO AVOID DAMAGE TO GAS COMPANY INSTALLATIONS.

SEE PROVINCIAL REGULATION 210/72 FOR DETAILS

FOR INDEX SEE  
11987

### METRIC

WHOLE NUMBERS INDICATE MILLIMETRES  
DECIMALIZED NUMBERS INDICATE METRES

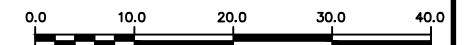

<b>LOCATION APPROVED</b> UNDERGROUND STRUCTURES  SUPV. U/G STRUCTURES COMMITTEE _____ DATE _____  NOTE: LOCATION OF UNDERGROUND STRUCTURES AS SHOWN ARE BASED ON THE BEST INFORMATION AVAILABLE BUT NO GUARANTEE IS GIVEN THAT ALL EXISTING UTILITIES ARE SHOWN OR THAT THE GIVEN LOCATIONS ARE EXACT. CONFIRMATION OF EXISTENCE AND EXACT LOCATION OF ALL SERVICES MUST BE OBTAINED FROM THE INDIVIDUAL UTILITIES BEFORE PROCEEDING WITH CONSTRUCTION.	B.M. ELEV.			ENGINEER'S SEAL  <b>ORIGINAL</b> SIGNED BY <b>S.R.J. COURNOYER</b> 19/01/22  CONSULTANT DRAWING NUMBER -	 <b>THE CITY OF WINNIPEG</b> WATER AND WASTE DEPARTMENT ENGINEERING DIVISION  <b>2018 SEWER MAIN RENEWALS</b> BY CIPP LINING <b>ASHBURN STREET</b> 1ST MH N OF ELLICE AVENUE TO 3RD MH N OF ELLICE AVENUE	SHEET <b>7</b> OF <b>52</b> CITY DRAWING NUMBER  <b>11992</b>
		DESIGNED BY: MJK CHECKED BY: SC DRAWN BY: AJ APPROVED BY: KZ SCALE: HORIZONTAL 1:750 VERTICAL <b>K. ZUREK</b> RELEASED FOR CONSTRUCTION DATE: 2019-01-23	NO. REVISIONS DATE BY DATE: 2019 01 24 PLOT DATE: 2019 01 24			