


# BERRY STREET

← 215.4m N OF N/R  
PORTAGE AVE

123.1 OF 450 CS TO BE LINED  
S-MA20008182

76m S OF S/R  
NESS AVE →

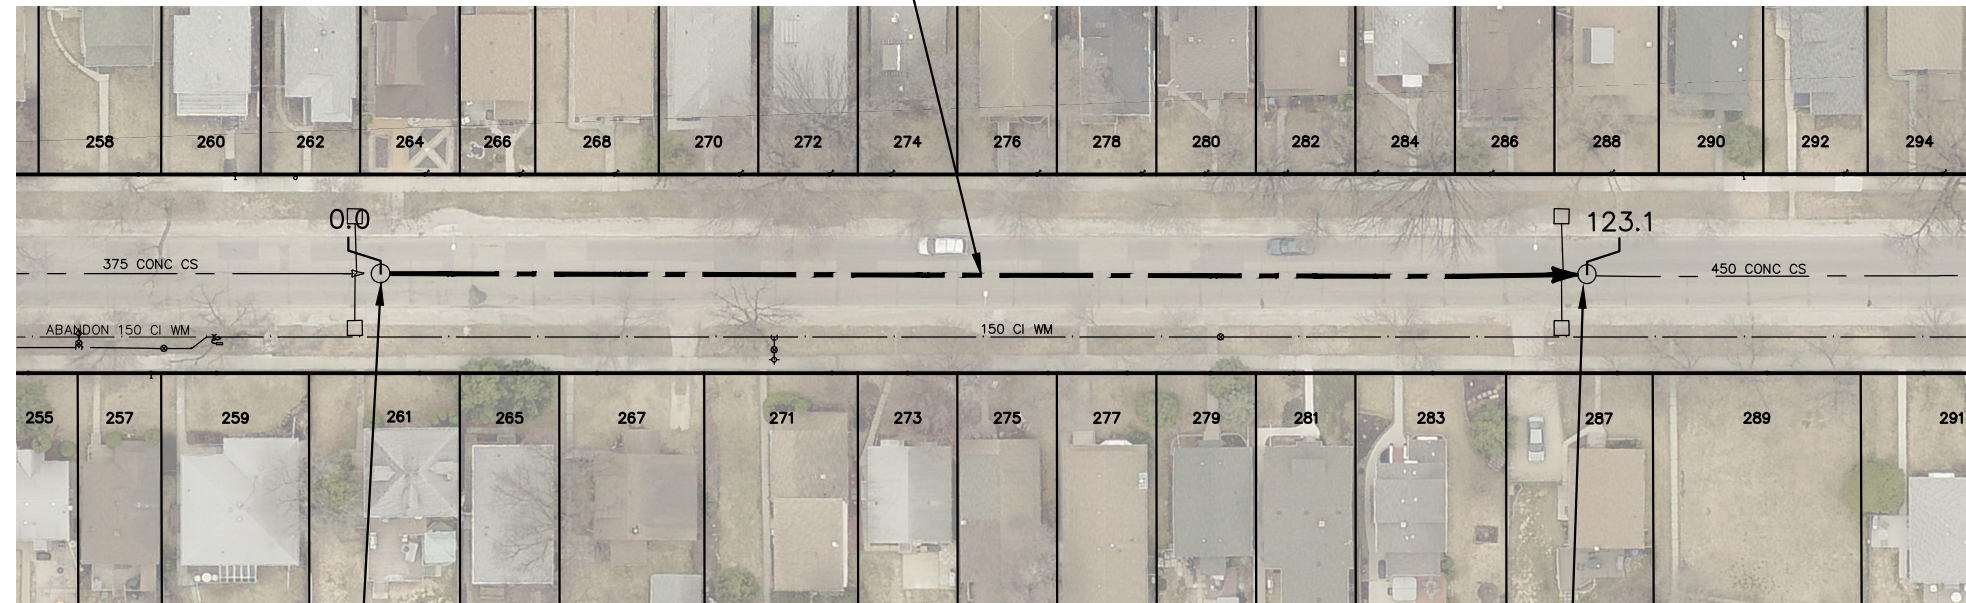

S-MH20007520  
RIM 235.64  
INV N 231.43  
INV S 231.73

S-MH20007556  
RIM 235.76  
INV N 231.03  
INV S 231.03

SEWER JUNCTION INFORMATION FROM SEWER VIDEO INSPECTION SEWER ID S-MA20008182		
DISTANCE FROM MH ID S-MH20007520		
DISTANCE	DIAMETER	CLOCK
7.0	150	11
16.5	150	1
25.0	150	12
25.8	150	12
38.0	150	12
39.8	150	12
55.7	150	1
69.6	150	12
75.5	150	12
78.0	150	12
90.5	150	12
92.8	150	1
93.2	150	11
94.3	150	12
94.5	150	11
101.3	150	12
108.8	150	1

### WARNING


IF POWER EQUIPMENT OR EXPLOSIVES ARE TO BE USED FOR EXCAVATION ON THIS PROJECT THE CONTRACTOR MUST:

- 1) NOTIFY THE GAS COMPANY OF THE PROPOSED LOCATION OF EXCAVATION.
- 2) TAKE PRECAUTION TO AVOID DAMAGE TO GAS COMPANY INSTALLATIONS.

SEE PROVINCIAL REGULATION 210/72 FOR DETAILS

FOR INDEX SEE  
11987

**METRIC**  
WHOLE NUMBERS INDICATE MILLIMETRES  
DECIMALIZED NUMBERS INDICATE METRES

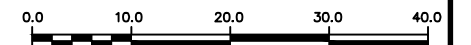

LOCATION APPROVED UNDERGROUND STRUCTURES  SUPV. U/G STRUCTURES COMMITTEE _____ DATE _____  NOTE: LOCATION OF UNDERGROUND STRUCTURES AS SHOWN ARE BASED ON THE BEST INFORMATION AVAILABLE BUT NO GUARANTEE IS GIVEN THAT ALL EXISTING UTILITIES ARE SHOWN OR THAT THE GIVEN LOCATIONS ARE EXACT. CONFIRMATION OF EXISTENCE AND EXACT LOCATION OF ALL SERVICES MUST BE OBTAINED FROM THE INDIVIDUAL UTILITIES BEFORE PROCEEDING WITH CONSTRUCTION.	B.M. ELEV.  <table border="1"> <tr><td> </td><td> </td><td> </td><td> </td></tr> <tr><td> </td><td> </td><td> </td><td> </td></tr> <tr><td> </td><td> </td><td> </td><td> </td></tr> <tr><td> </td><td> </td><td> </td><td> </td></tr> <tr><td> </td><td> </td><td> </td><td> </td></tr> <tr><td> </td><td> </td><td> </td><td> </td></tr> <tr><td> </td><td> </td><td> </td><td> </td></tr> <tr><td> </td><td> </td><td> </td><td> </td></tr> </table>																																	ENGINEER'S SEAL  <b>ORIGINAL SIGNED BY S.R.J. COURNOYER 19/01/22</b>  CONSULTANT DRAWING NUMBER _____		 <b>THE CITY OF WINNIPEG</b> WATER AND WASTE DEPARTMENT ENGINEERING DIVISION  <b>2018 SEWER MAIN RENEWALS BY CIPP LINING BERRY STREET 2ND MH S OF NESS AVENUE TO 1ST MH S OF NESS AVENUE</b>		SHEET <b>8</b> OF <b>52</b> CITY DRAWING NUMBER  <b>11993</b>			
<table border="1"> <tr> <th>NO.</th> <th>REVISIONS</th> <th>DATE</th> <th>BY</th> </tr> <tr> <td> </td> <td> </td> <td> </td> <td> </td> </tr> </table>	NO.	REVISIONS	DATE	BY													<table border="1"> <tr> <td>DESIGNED BY</td> <td>SC</td> <td>CHECKED BY</td> <td>SC</td> </tr> <tr> <td>DRAWN BY</td> <td>AJ</td> <td>APPROVED BY</td> <td>KS</td> </tr> <tr> <td>SCALE:</td> <td>1:750</td> <td>RELEASED FOR CONSTRUCTION</td> <td><b>K. ZUREK</b></td> </tr> <tr> <td>HORIZONTAL</td> <td> </td> <td>DATE</td> <td>2019-01-23</td> </tr> <tr> <td>VERTICAL</td> <td> </td> <td>DATE</td> <td>2019-01-23</td> </tr> </table>	DESIGNED BY	SC	CHECKED BY	SC	DRAWN BY	AJ	APPROVED BY	KS	SCALE:	1:750	RELEASED FOR CONSTRUCTION	<b>K. ZUREK</b>	HORIZONTAL		DATE	2019-01-23	VERTICAL		DATE	2019-01-23	BID OPPORTUNITY: 58-2019 CONTRACT NUMBER: 4		FILE PATH: R:\DRAWINGS\SEWER\2018 RENEWALS\RENEWALS & ASSOCIATED WORKS\CONTRACT 4\CONSTRUCTION DWGS\ FILE NAME: BERRY STREET.dwg	
NO.	REVISIONS	DATE	BY																																						
DESIGNED BY	SC	CHECKED BY	SC																																						
DRAWN BY	AJ	APPROVED BY	KS																																						
SCALE:	1:750	RELEASED FOR CONSTRUCTION	<b>K. ZUREK</b>																																						
HORIZONTAL		DATE	2019-01-23																																						
VERTICAL		DATE	2019-01-23																																						

PLOT DATE: 2019 01 24

BID OPPORTUNITY: 58-2019  
CONTRACT NUMBER: 4

FILE PATH: R:\DRAWINGS\SEWER\2018 RENEWALS\RENEWALS & ASSOCIATED WORKS\CONTRACT 4\CONSTRUCTION DWGS\  
FILE NAME: BERRY STREET.dwg