


# BURROWS AVENUE

FIFE ST

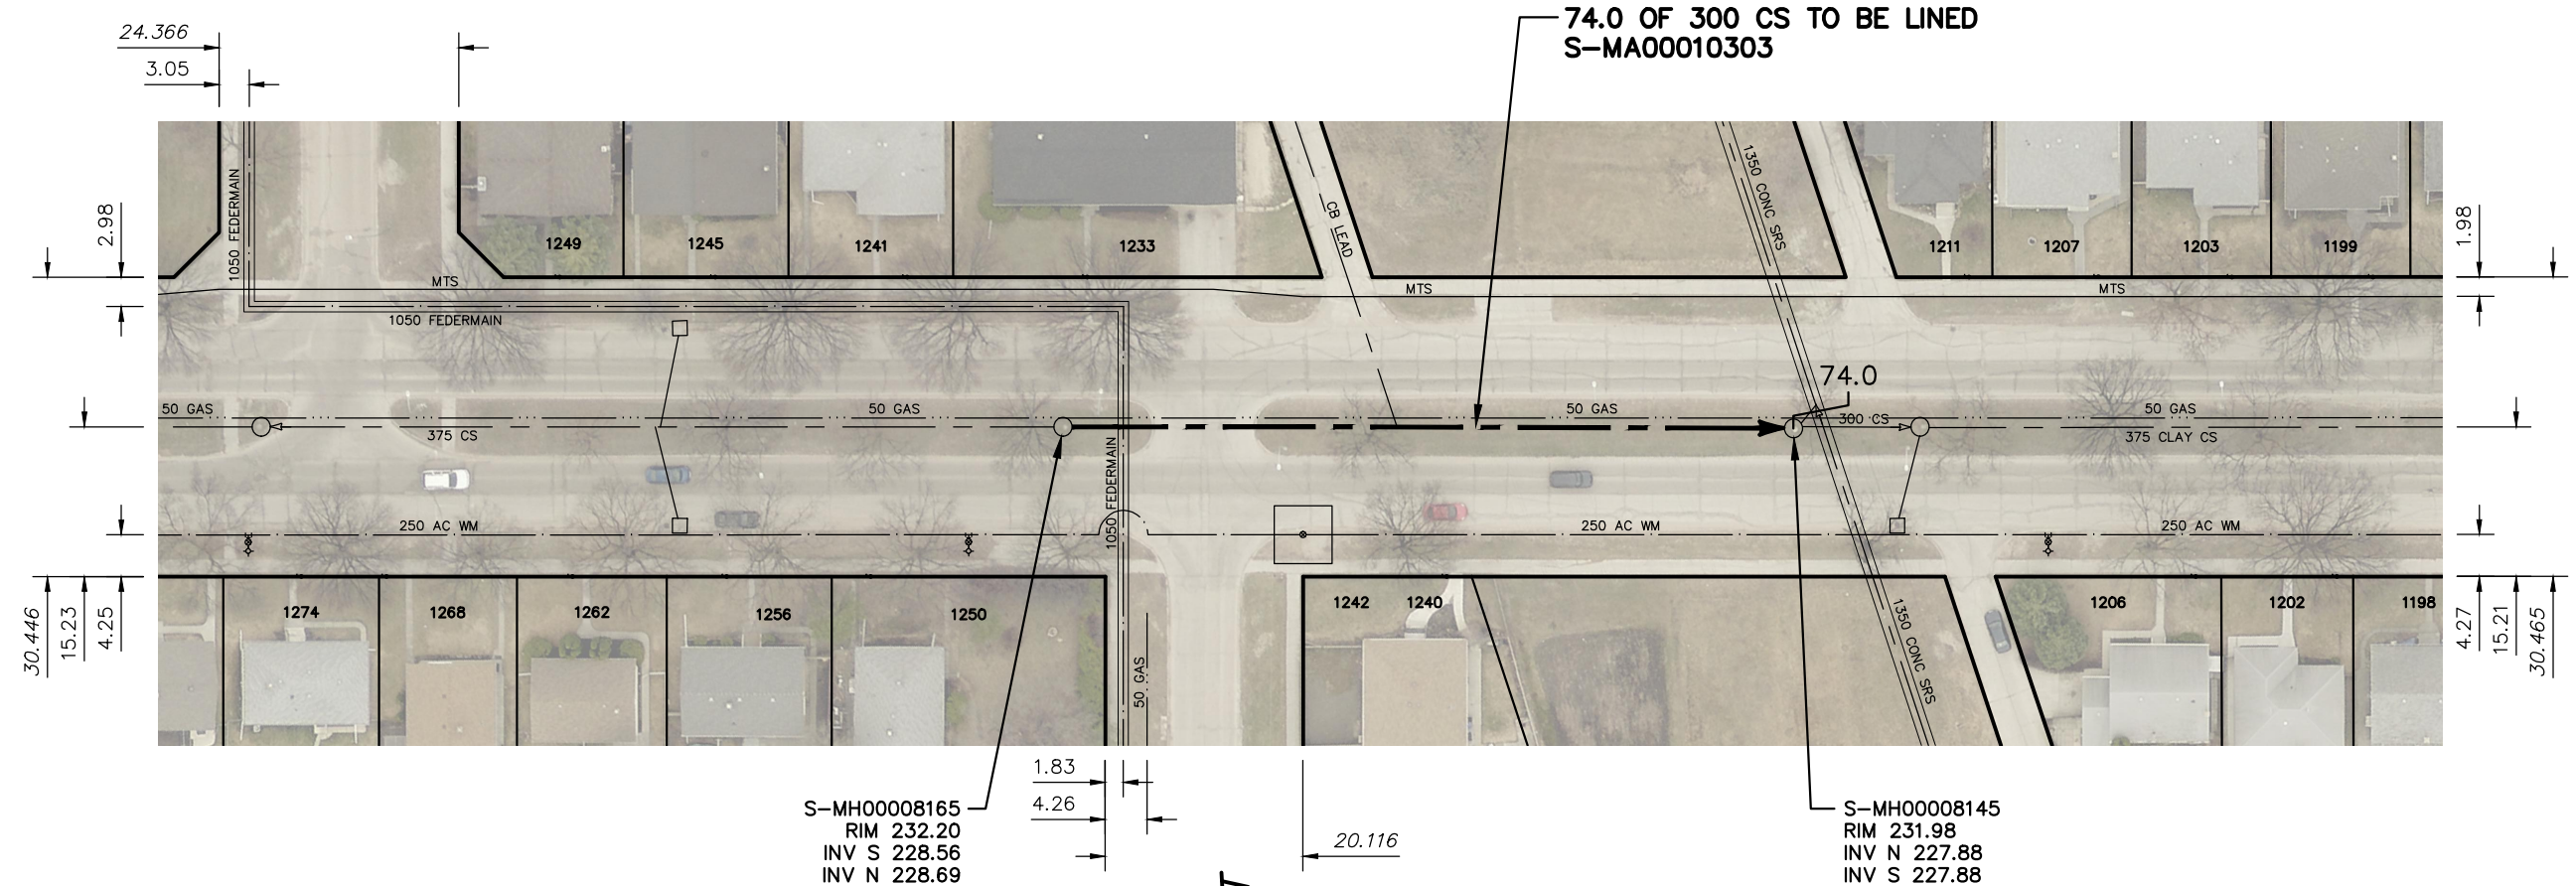

74.0 OF 300 CS TO BE LINED  
S-MA00010303

S-MH00008165  
RIM 232.20  
INV S 228.56  
INV N 228.69

S-MH00008145  
RIM 231.98  
INV N 227.88  
INV S 227.88

McNICHOL ST

### WARNING

IF POWER EQUIPMENT OR EXPLOSIVES ARE TO BE USED FOR EXCAVATION ON THIS PROJECT THE CONTRACTOR MUST:

- 1) NOTIFY THE GAS COMPANY OF THE PROPOSED LOCATION OF EXCAVATION.
- 2) TAKE PRECAUTION TO AVOID DAMAGE TO GAS COMPANY INSTALLATIONS.

SEE PROVINCIAL REGULATION 210/72 FOR DETAILS


SEWER JUNCTION INFORMATION FROM SEWER VIDEO INSPECTION		
SEWER ID S-MA00010303		
DISTANCE FROM MH ID S-MH00008165		
DISTANCE	DIAMETER	CLOCK
1.4	150	9
****REVERSAL REQUIRED****		

SEWER JUNCTION INFORMATION FROM SEWER VIDEO INSPECTION		
SEWER ID S-MA00010303		
DISTANCE FROM MH ID S-MH00008145		
DISTANCE	DIAMETER	CLOCK
14.9	100	1
34.1	150	10
41.0	250	2
44.5	150	11
****REVERSAL REQUIRED****		

FOR INDEX SEE  
11987

### METRIC

WHOLE NUMBERS INDICATE MILLIMETRES  
DECIMALIZED NUMBERS INDICATE METRES

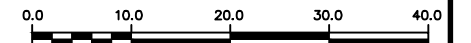

### LOCATION APPROVED UNDERGROUND STRUCTURES

SUPV. U/G STRUCTURES COMMITTEE DATE

NOTE:

LOCATION OF UNDERGROUND STRUCTURES AS SHOWN ARE BASED ON THE BEST INFORMATION AVAILABLE BUT NO GUARANTEE IS GIVEN THAT ALL EXISTING UTILITIES ARE SHOWN OR THAT THE GIVEN LOCATIONS ARE EXACT. CONFIRMATION OF EXISTENCE AND EXACT LOCATION OF ALL SERVICES MUST BE OBTAINED FROM THE INDIVIDUAL UTILITIES BEFORE PROCEEDING WITH CONSTRUCTION.

B.M. ELEV.			
NO.	REVISIONS	DATE	BY

DESIGNED BY	SC	CHECKED BY	SC
DRAWN BY	AJ	APPROVED BY	KZ
SCALE:	1:750	RELEASED FOR CONSTRUCTION	K.ZUREK
HORIZONTAL		DATE	
VERTICAL	DATE	2019 01 24	DATE

ENGINEER'S SEAL  
**ORIGINAL  
SIGNED BY  
S.R.J.  
COURNOYER  
19/01/22**

CONSULTANT DRAWING NUMBER



**THE CITY OF WINNIPEG**  
WATER AND WASTE DEPARTMENT  
ENGINEERING DIVISION

2018 SEWER MAIN RENEWALS  
BY AUGMENTATION  
**BURROWS AVENUE**  
1ST MH E OF FIFE STREET TO  
2ND MH E OF FIFE STREET

SHEET 15 OF 52

CITY DRAWING NUMBER

12000