


DAVIDSON STREET

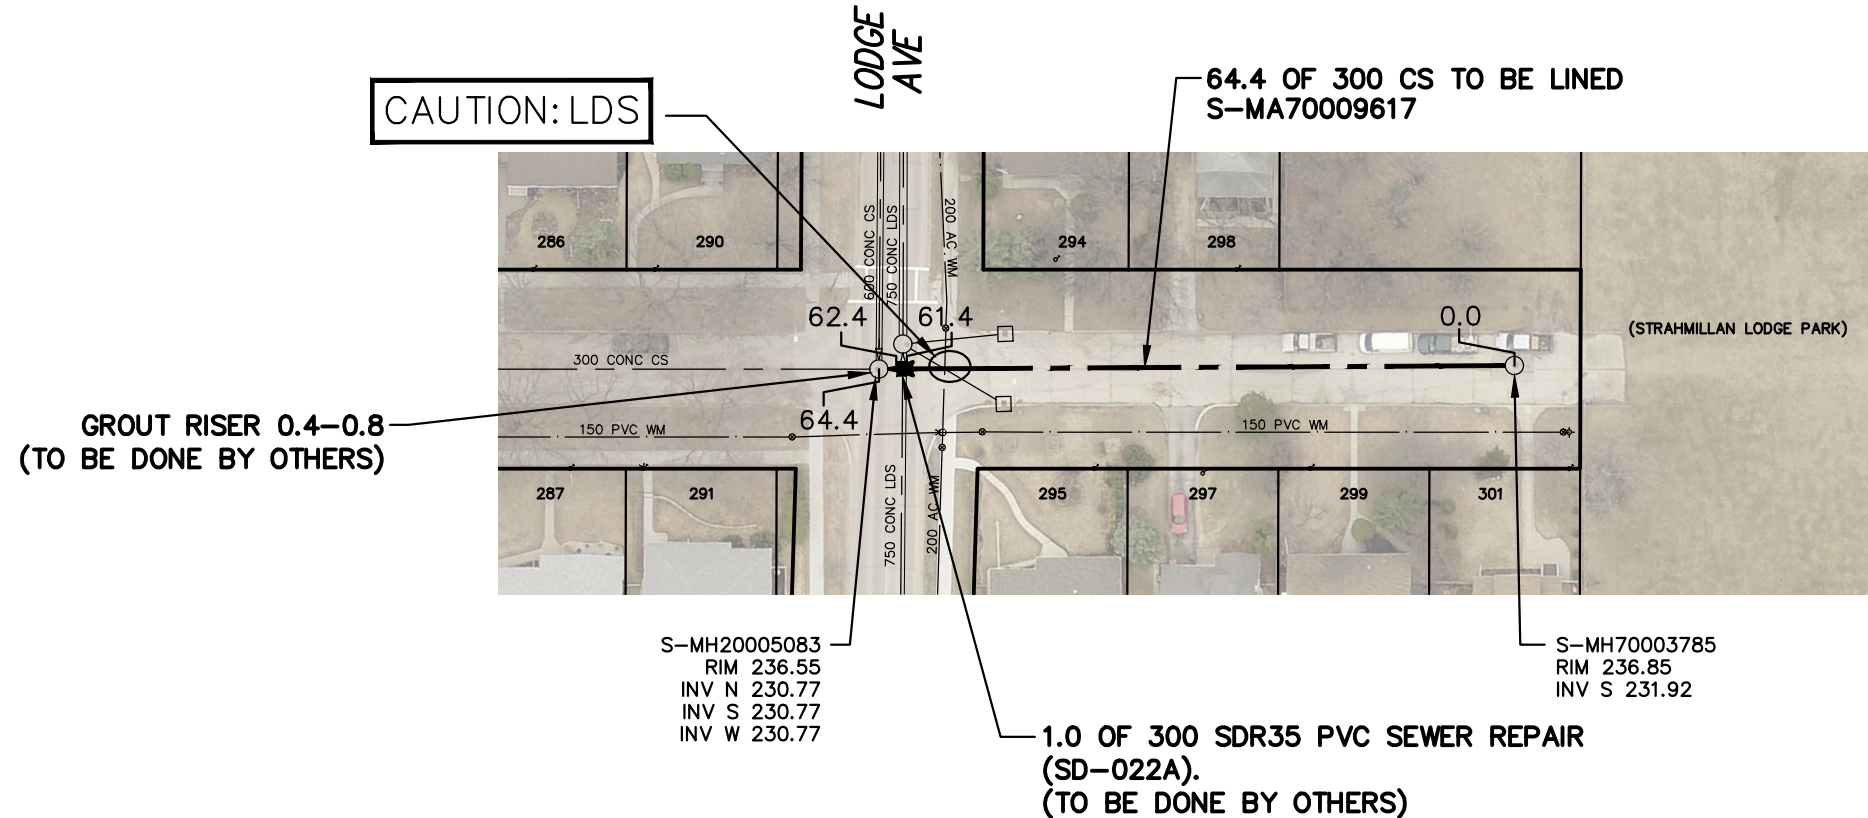

SEWER JUNCTION INFORMATION FROM SEWER VIDEO INSPECTION		
SEWER ID S-MA70009617		
DISTANCE FROM MH ID S-MH70003785		
DISTANCE	DIAMETER	CLOCK
8.0	100	10
37.5	100	11
38.5	100	11
44.5	100	11
47.3	100	1
58.6	100	10

S-MH20005083
RIM 236.55
INV N 230.77
INV S 230.77
INV W 230.77

S-MH70003785
RIM 236.85
INV S 231.92


WARNING

IF POWER EQUIPMENT OR EXPLOSIVES ARE TO BE USED FOR EXCAVATION ON THIS PROJECT THE CONTRACTOR MUST:

- 1) NOTIFY THE GAS COMPANY OF THE PROPOSED LOCATION OF EXCAVATION.
- 2) TAKE PRECAUTION TO AVOID DAMAGE TO GAS COMPANY INSTALLATIONS.

SEE PROVINCIAL REGULATION 210/72 FOR DETAILS

FOR INDEX SEE
11987

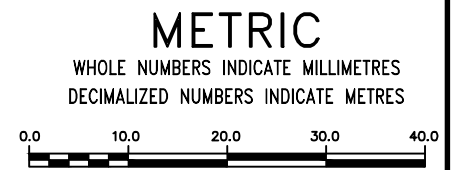

LOCATION APPROVED UNDERGROUND STRUCTURES SUPV. U/G STRUCTURES COMMITTEE _____ DATE _____ NOTE: LOCATION OF UNDERGROUND STRUCTURES AS SHOWN ARE BASED ON THE BEST INFORMATION AVAILABLE BUT NO GUARANTEE IS GIVEN THAT ALL EXISTING UTILITIES ARE SHOWN OR THAT THE GIVEN LOCATIONS ARE EXACT. CONFIRMATION OF EXISTENCE AND EXACT LOCATION OF ALL SERVICES MUST BE OBTAINED FROM THE INDIVIDUAL UTILITIES BEFORE PROCEEDING WITH CONSTRUCTION.	B.M. ELEV. <table border="1"> <tr><td> </td><td> </td><td> </td><td> </td></tr> <tr><td> </td><td> </td><td> </td><td> </td></tr> <tr><td> </td><td> </td><td> </td><td> </td></tr> <tr><td> </td><td> </td><td> </td><td> </td></tr> <tr><td> </td><td> </td><td> </td><td> </td></tr> <tr><td> </td><td> </td><td> </td><td> </td></tr> <tr><td> </td><td> </td><td> </td><td> </td></tr> <tr><td> </td><td> </td><td> </td><td> </td></tr> <tr><td> </td><td> </td><td> </td><td> </td></tr> <tr><td> </td><td> </td><td> </td><td> </td></tr> <tr><td> </td><td> </td><td> </td><td> </td></tr> </table>	DESIGNED BY SC CHECKED BY SC DRAWN BY AJ APPROVED BY KZ SCALE: HORIZONTAL 1:750 VERTICAL RELEASED FOR CONSTRUCTION K. ZUREK CONSULTANT DRAWING NUMBER -		<p>THE CITY OF WINNIPEG WATER AND WASTE DEPARTMENT ENGINEERING DIVISION</p> <p>2018 SEWER MAIN RENEWALS BY CIPP LINING DAVIDSON STREET 1ST MH N OF LODGE AVENUE TO MH AT LODGE AVENUE</p>	SHEET 22 OF 52 CITY DRAWING NUMBER 12007
NO. REVISIONS DATE BY	DATE 2019 01 24 DATE 2019-01-23 PLOT DATE: 2019 01 24	ENGINEER'S SEAL ORIGINAL SIGNED BY S.R.J. COURNOYER 19/01/22	BID OPPORTUNITY: 58-2019 CONTRACT NUMBER: 4 FILE PATH: R:\DRAWINGS\SEWER\2018 RENEWALS\RENEWALS & ASSOCIATED WORKS\CONTRACT 4\CONSTRUCTION DWGS\ FILE NAME: DAVIDSON STREET 1ST MH N OF LODGE.dwg	