




DAVIDSON STREET

LODGE AVE

SEWER JUNCTION INFORMATION FROM SEWER VIDEO INSPECTION		
SEWER ID S-MA20005534		
DISTANCE FROM MH ID S-MH20005083		
DISTANCE	DIAMETER	CLOCK
NO SERVICE JUNCTION		
****REVERSAL REQUIRED****		

SEWER JUNCTION INFORMATION FROM SEWER VIDEO INSPECTION		
SEWER ID S-MA20005534		
DISTANCE FROM MH ID S-MH20005059		
DISTANCE	DIAMETER	CLOCK
10.6	150	1
11.0	150	1
11.1	150	11
35.1	150	2
35.1	150	10
40.3	150	1
44.3	150	10
55.7	150	11
56.6	150	10
57.1	150	10
58.3	150	1
62.8	150	2
63.6	150	10
70.8	150	2
71.4	150	10
91.4	150	11
95.2	150	2
98.5	150	2
100.2	150	10
****REVERSAL REQUIRED****		

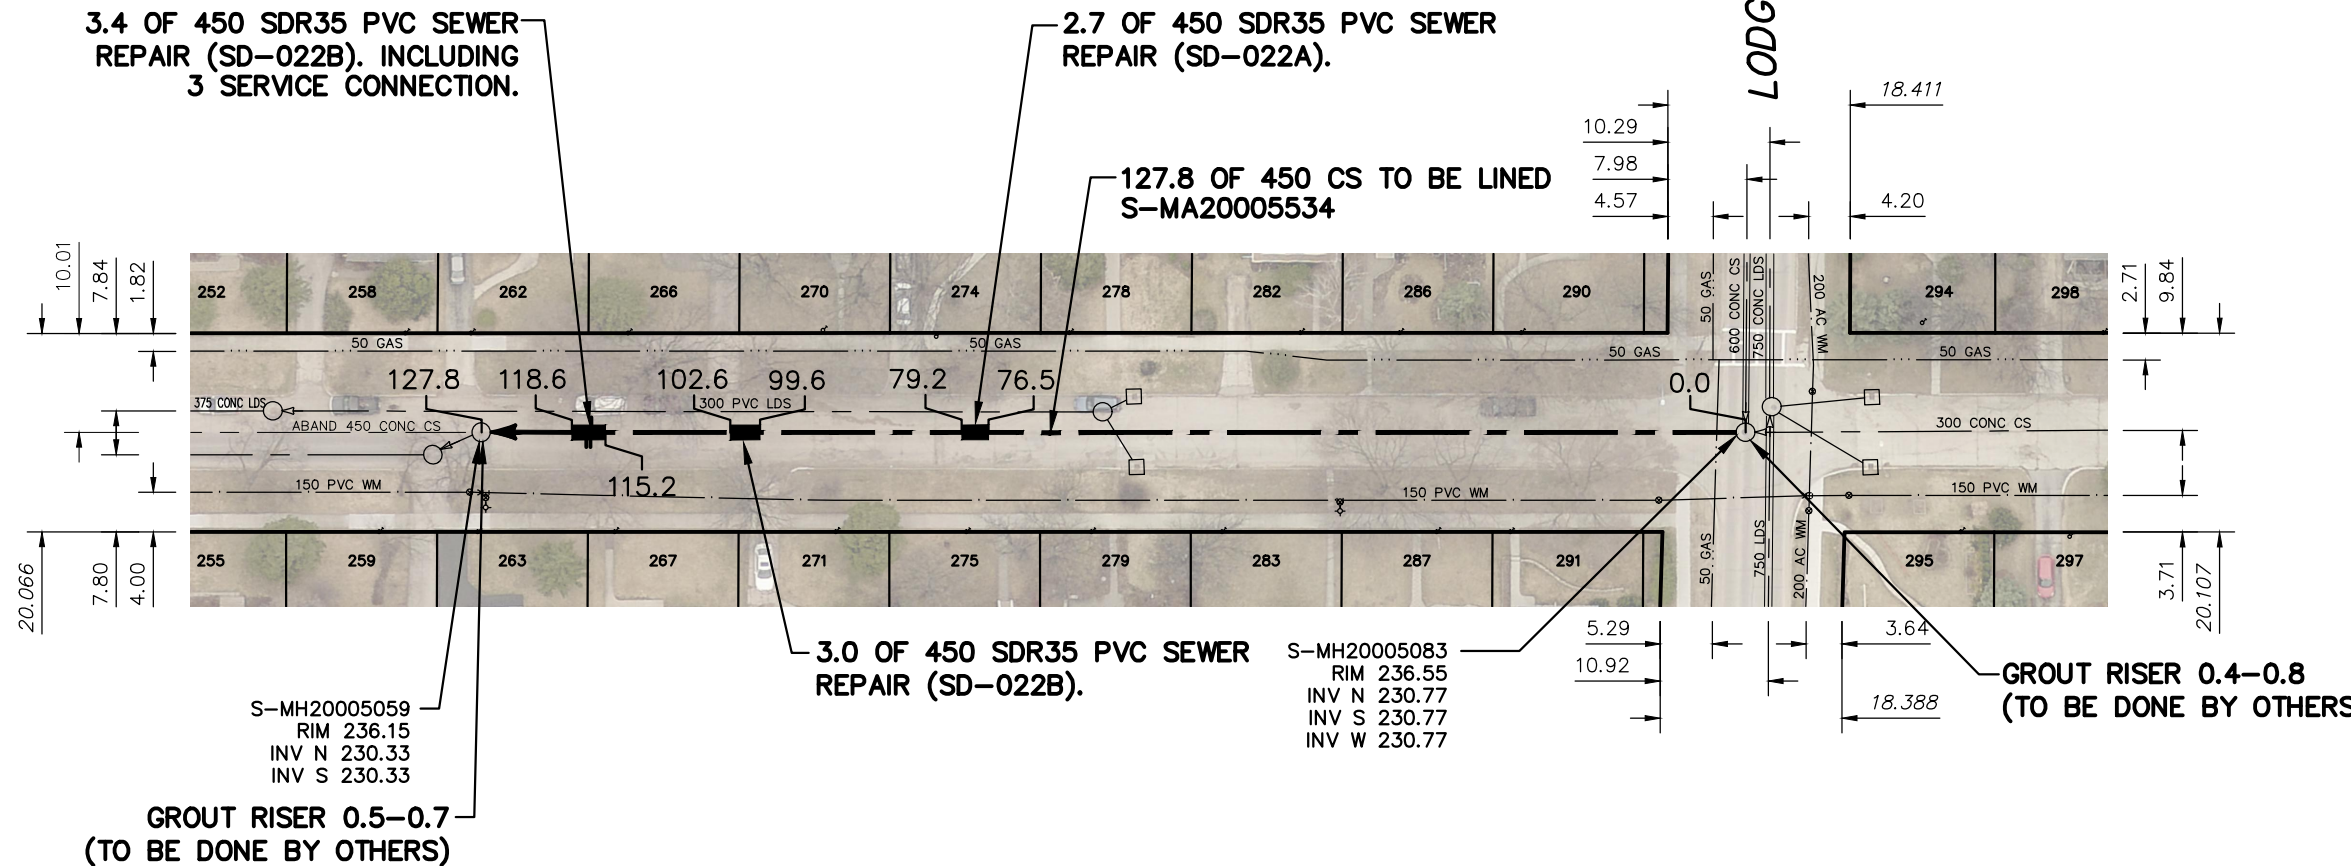

S-MH20005059
RIM 236.15
INV N 230.33
INV S 230.33

S-MH20005083
RIM 236.55
INV N 230.77
INV S 230.77
INV W 230.77

WARNING

IF POWER EQUIPMENT OR EXPLOSIVES ARE TO BE USED FOR EXCAVATION ON THIS PROJECT THE CONTRACTOR MUST:

- 1) NOTIFY THE GAS COMPANY OF THE PROPOSED LOCATION OF EXCAVATION.
- 2) TAKE PRECAUTION TO AVOID DAMAGE TO GAS COMPANY INSTALLATIONS.

SEE PROVINCIAL REGULATION 210/72 FOR DETAILS

FOR INDEX SEE
11987

METRIC
WHOLE NUMBERS INDICATE MILLIMETRES
DECIMALIZED NUMBERS INDICATE METRES

LOCATION APPROVED UNDERGROUND STRUCTURES SUPV. U/G STRUCTURES COMMITTEE _____ DATE _____ NOTE: LOCATION OF UNDERGROUND STRUCTURES AS SHOWN ARE BASED ON THE BEST INFORMATION AVAILABLE BUT NO GUARANTEE IS GIVEN THAT ALL EXISTING UTILITIES ARE SHOWN OR THAT THE GIVEN LOCATIONS ARE EXACT. CONFIRMATION OF EXISTENCE AND EXACT LOCATION OF ALL SERVICES MUST BE OBTAINED FROM THE INDIVIDUAL UTILITIES BEFORE PROCEEDING WITH CONSTRUCTION.	B.M. ELEV.		ENGINEER'S SEAL ORIGINAL SIGNED BY S.R.J. COURNOYER 19/01/22		 THE CITY OF WINNIPEG WATER AND WASTE DEPARTMENT ENGINEERING DIVISION 2018 SEWER MAIN RENEWALS BY AUGMENTATION DAVIDSON STREET MH AT LODGE AVENUE TO 1ST MH S OF LODGE AVENUE	SHEET 23 OF 52
	DESIGNED BY SC CHECKED BY SC DRAWN BY AJ APPROVED BY KZ SCALE: HORIZONTAL 1:750 VERTICAL K. ZUREK RELEASED FOR CONSTRUCTION CONSULTANT DRAWING NUMBER -	DATE 2019 01 24 DATE 2019-01-23	NO. _____ REVISIONS _____ DATE _____ BY _____	DATE 2019 01 24 DATE 2019-01-23		CITY DRAWING NUMBER 12008