


PORTAGE AVE

## DUFFIELD STREET

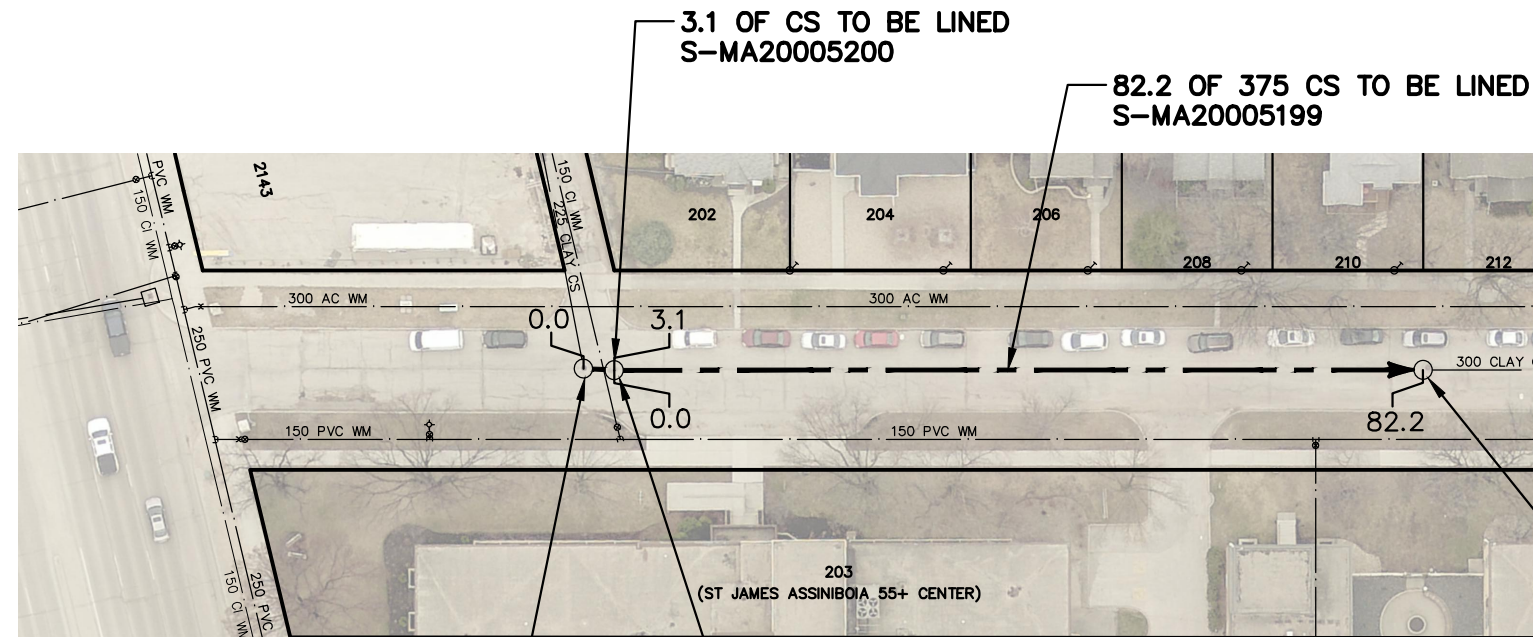

SEWER JUNCTION INFORMATION FROM SEWER VIDEO INSPECTION		
SEWER ID S-MA20005199		
DISTANCE FROM MH ID S-MH20004753		
DISTANCE	DIAMETER	CLOCK
20.4	150	10
36.1	150	2
49.5	150	12
51.0	150	10
62.0	150	3
65.9	150	10
66.6	150	2
79.2	150	10

S-MH20004754  
RIM 234.76  
INV N 230.85  
INV S 230.85

S-MH20004752  
RIM 234.43  
INV N 231.50  
INV W 231.50

S-MH20004753  
RIM 234.42  
INV N 231.51  
INV S 230.85

### WARNING

IF POWER EQUIPMENT OR EXPLOSIVES ARE TO BE USED FOR EXCAVATION ON THIS PROJECT THE CONTRACTOR MUST:


- 1) NOTIFY THE GAS COMPANY OF THE PROPOSED LOCATION OF EXCAVATION.
- 2) TAKE PRECAUTION TO AVOID DAMAGE TO GAS COMPANY INSTALLATIONS.

SEE PROVINCIAL REGULATION 210/72 FOR DETAILS

FOR INDEX SEE  
11987

### METRIC

WHOLE NUMBERS INDICATE MILLIMETRES  
DECIMALIZED NUMBERS INDICATE METRES

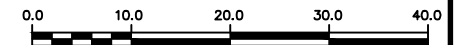

LOCATION APPROVED UNDERGROUND STRUCTURES  SUPV. U/G STRUCTURES COMMITTEE _____ DATE _____  NOTE: LOCATION OF UNDERGROUND STRUCTURES AS SHOWN ARE BASED ON THE BEST INFORMATION AVAILABLE BUT NO GUARANTEE IS GIVEN THAT ALL EXISTING UTILITIES ARE SHOWN OR THAT THE GIVEN LOCATIONS ARE EXACT. CONFIRMATION OF EXISTENCE AND EXACT LOCATION OF ALL SERVICES MUST BE OBTAINED FROM THE INDIVIDUAL UTILITIES BEFORE PROCEEDING WITH CONSTRUCTION.	B.M. ELEV.			ENGINEER'S SEAL  <b>ORIGINAL SIGNED BY S.R.J. COURNOYER 19/01/22</b>  CONSULTANT DRAWING NUMBER _____	 <b>THE CITY OF WINNIPEG</b> WATER AND WASTE DEPARTMENT ENGINEERING DIVISION  <b>2018 SEWER MAIN RENEWALS BY CIPP LINING DUFFIELD STREET 2ND MH N OF PORTAGE AVENUE TO 1ST MH AT PORTAGE AVENUE</b>	SHEET <b>26</b> OF <b>52</b>
		DESIGNED BY SC CHECKED BY SC DRAWN BY AJ APPROVED BY KZ SCALE: HORIZONTAL 1:750 VERTICAL <b>K. ZUREK</b> RELEASED FOR CONSTRUCTION DATE 2019-01-23	DATE 2019 01 24 PLOT DATE: 2019 01 24			CITY DRAWING NUMBER  <b>12011</b>