


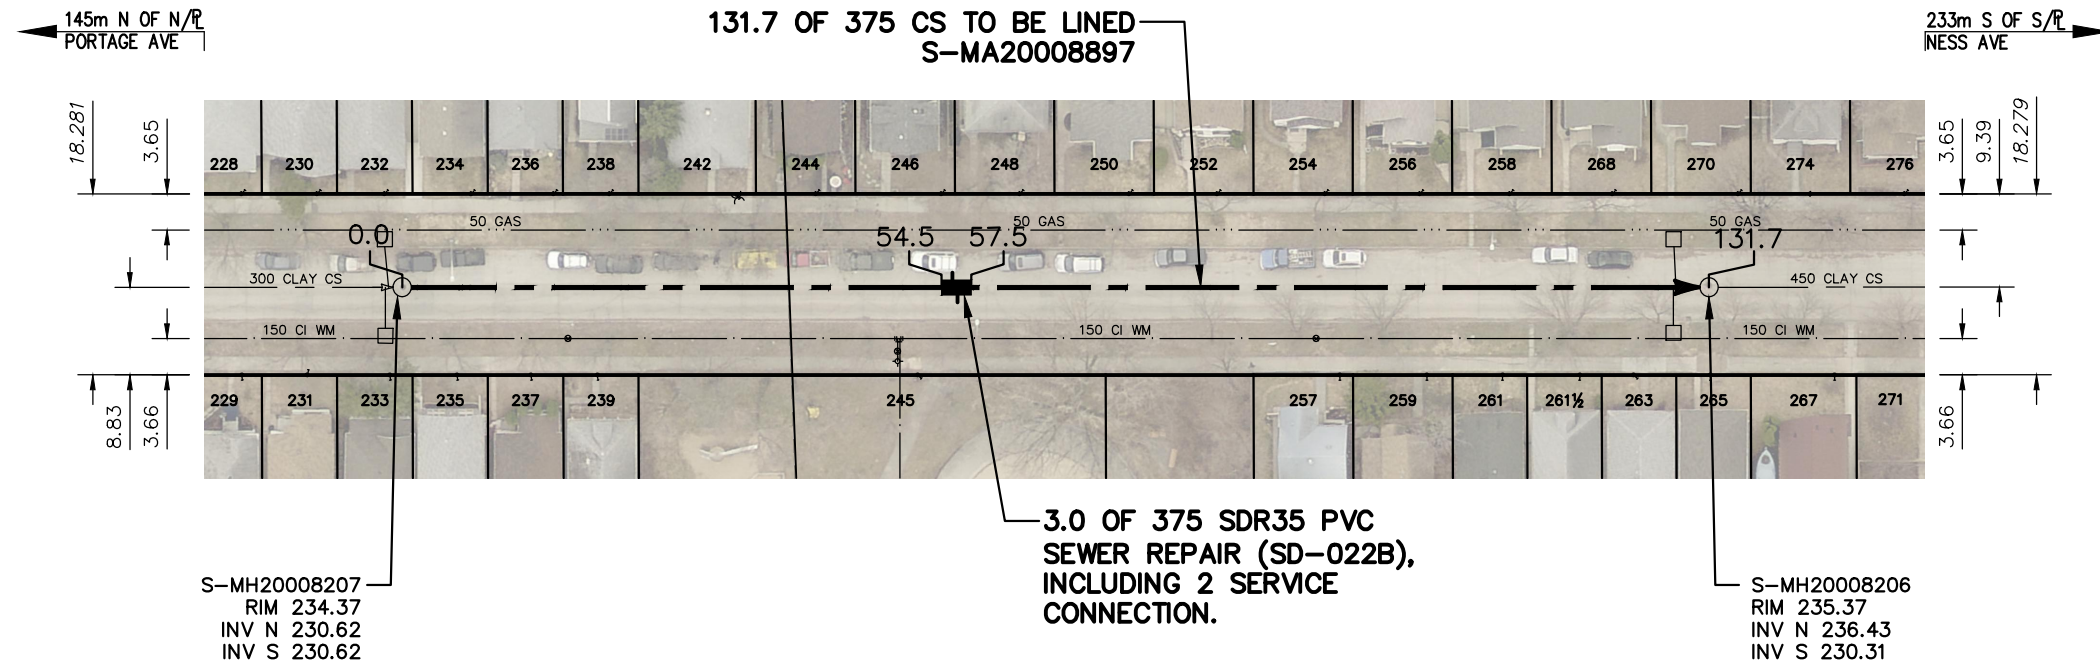

MARJORIE STREET



SEWER JUNCTION INFORMATION FROM SEWER VIDEO INSPECTION SEWER ID S-MA20008897		
DISTANCE FROM MH ID S-MH20008207		
DISTANCE	DIAMETER	CLOCK
1.5	150	10
2.9	150	2
6.1	150	11
7.9	150	11
9.8	150	2
15.9	150	10
16.7	150	2
19.9	150	11
23.5	150	1
23.6	150	10
35.3	150	10
44.5	150	10
52.9	150	2
55.6	150	10
56.1	150	2
59.1	150	10
60.3	150	12
74.5	150	10
83.0	150	10
97.7	150	10
98.6	150	2
105.5	150	10
106.2	150	2
113.3	150	10
114.0	150	2
121.6	150	2
128.6	150	10
129.5	150	2

S-MH20008207
RIM 234.37
INV N 230.62
INV S 230.62

**3.0 OF 375 SDR35 PVC
SEWER REPAIR (SD-022B),
INCLUDING 2 SERVICE
CONNECTION.**

S-MH20008206
RIM 235.37
INV N 236.43
INV S 230.31

WARNING

IF POWER EQUIPMENT OR EXPLOSIVES ARE TO BE USED FOR EXCAVATION ON THIS PROJECT THE CONTRACTOR MUST:


- 1) NOTIFY THE GAS COMPANY OF THE PROPOSED LOCATION OF EXCAVATION.
- 2) TAKE PRECAUTION TO AVOID DAMAGE TO GAS COMPANY INSTALLATIONS.

SEE PROVINCIAL REGULATION 210/72 FOR DETAILS

FOR INDEX SEE
11988

METRIC

WHOLE NUMBERS INDICATE MILLIMETRES
DECIMALIZED NUMBERS INDICATE METRES

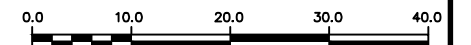

LOCATION APPROVED
UNDERGROUND STRUCTURES

SUPV. U/G STRUCTURES COMMITTEE DATE

NOTE:

LOCATION OF UNDERGROUND STRUCTURES AS SHOWN ARE BASED ON THE BEST INFORMATION AVAILABLE BUT NO GUARANTEE IS GIVEN THAT ALL EXISTING UTILITIES ARE SHOWN OR THAT THE GIVEN LOCATIONS ARE EXACT. CONFIRMATION OF EXISTENCE AND EXACT LOCATION OF ALL SERVICES MUST BE OBTAINED FROM THE INDIVIDUAL UTILITIES BEFORE PROCEEDING WITH CONSTRUCTION.

B.M.
ELEV.

NO.	REVISIONS	DATE	BY

DESIGNED BY	SC	CHECKED BY	SC
DRAWN BY	AJ	APPROVED BY	KZ
SCALE:	1:750	RELEASED FOR CONSTRUCTION	K.ZUREK
HORIZONTAL		DATE	2019-01-23
VERTICAL		DATE	2019 01 24

ENGINEER'S SEAL

ORIGINAL
SIGNED BY
S.R.J.
COURNOYER
19/01/22

CONSULTANT DRAWING NUMBER



THE CITY OF WINNIPEG
WATER AND WASTE DEPARTMENT
ENGINEERING DIVISION

2018 SEWER MAIN RENEWALS
BY AUGMENTATION

MARJORIE STREET

2ND MH N OF PORTAGE AVENUE TO
2ND MH S OF NESS AVENUE

SHEET **35** OF **52**

CITY DRAWING NUMBER

12020

PLOT DATE: 2019 01 24

BID OPPORTUNITY: 58-2019
CONTRACT NUMBER: 4

FILE PATH: R:\DRAWINGS\SEWER\2018 RENEWALS\RENEWALS & ASSOCIATED WORKS\CONTRACT 4\CONSTRUCTION DWGS\
FILE NAME: MARJORIE STREET.dwg