


# PALMS BOULEVARD

WOODCROFT BAY

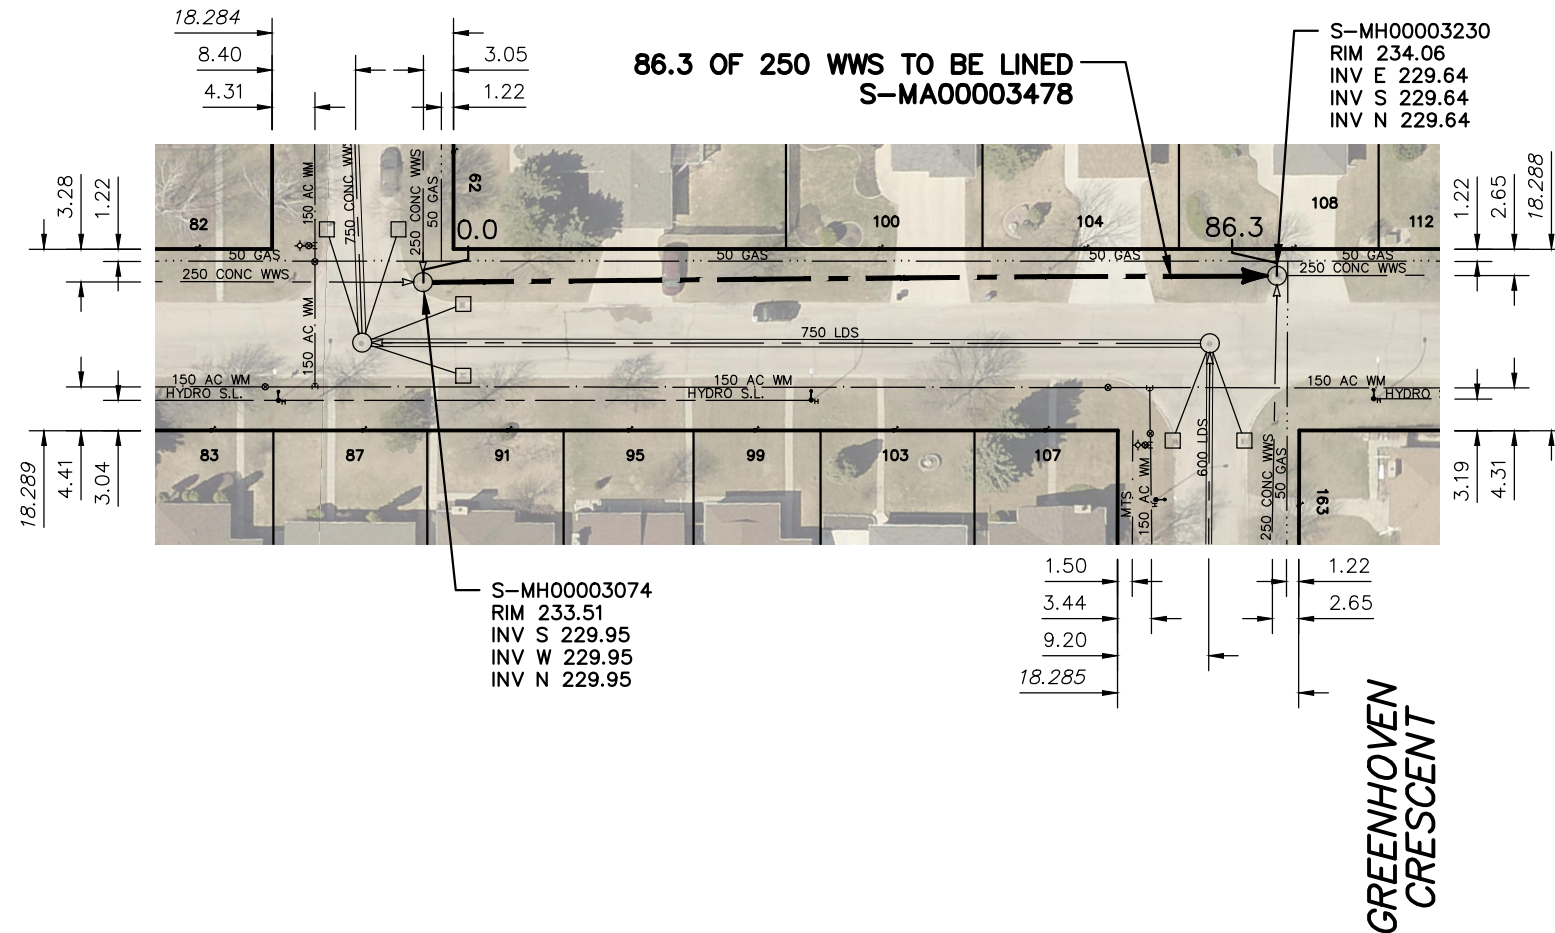

SEWER JUNCTION INFORMATION FROM SEWER VIDEO INSPECTION		
SEWER ID S-MA00003478		
DISTANCE FROM MH ID S-MH00003074		
DISTANCE	DIAMETER	CLOCK
10.9	150	2
24.3	150	3
35.6	150	2
45.7	150	5
47.2	150	10
65.7	150	2
67.0	150	2

### WARNING


IF POWER EQUIPMENT OR EXPLOSIVES ARE TO BE USED FOR EXCAVATION ON THIS PROJECT THE CONTRACTOR MUST:

- 1) NOTIFY THE GAS COMPANY OF THE PROPOSED LOCATION OF EXCAVATION.
- 2) TAKE PRECAUTION TO AVOID DAMAGE TO GAS COMPANY INSTALLATIONS.

SEE PROVINCIAL REGULATION 210/72 FOR DETAILS

FOR INDEX SEE  
11988

**METRIC**  
WHOLE NUMBERS INDICATE MILLIMETRES  
DECIMALIZED NUMBERS INDICATE METRES

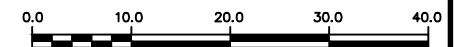

<b>LOCATION APPROVED</b> UNDERGROUND STRUCTURES  SUPV. U/G STRUCTURES COMMITTEE _____ DATE _____  NOTE: LOCATION OF UNDERGROUND STRUCTURES AS SHOWN ARE BASED ON THE BEST INFORMATION AVAILABLE BUT NO GUARANTEE IS GIVEN THAT ALL EXISTING UTILITIES ARE SHOWN OR THAT THE GIVEN LOCATIONS ARE EXACT. CONFIRMATION OF EXISTENCE AND EXACT LOCATION OF ALL SERVICES MUST BE OBTAINED FROM THE INDIVIDUAL UTILITIES BEFORE PROCEEDING WITH CONSTRUCTION.	B.M. ELEV.			ENGINEER'S SEAL  <b>ORIGINAL SIGNED BY</b> <b>S.R.J. COURNOYER</b> <b>19/01/22</b>  CONSULTANT DRAWING NUMBER _____	 <b>THE CITY OF WINNIPEG</b> WATER AND WASTE DEPARTMENT ENGINEERING DIVISION  <b>2018 SEWER MAIN RENEWALS</b> BY AUGMENTATION <b>PALMS BOULEVARD</b> MH AT WOODCROFT BAY (N-LEG) TO MH AT GREENHOVEN CRESCENT	SHEET <b>40</b> OF <b>52</b>
		DESIGNED BY SC CHECKED BY SC  DRAWN BY AJ APPROVED BY KZ  SCALE: HORIZONTAL 1:750 VERTICAL <b>K. ZUREK</b> RELEASED FOR CONSTRUCTION DATE 2019-01-23	DATE 2019 01 24 PLOT DATE: 2019 01 24			CITY DRAWING NUMBER <b>12025</b>